



SITE PLAN

NIEHOFF/RICARD BLA

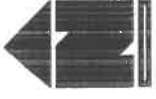

SCALE: 1" = 300'

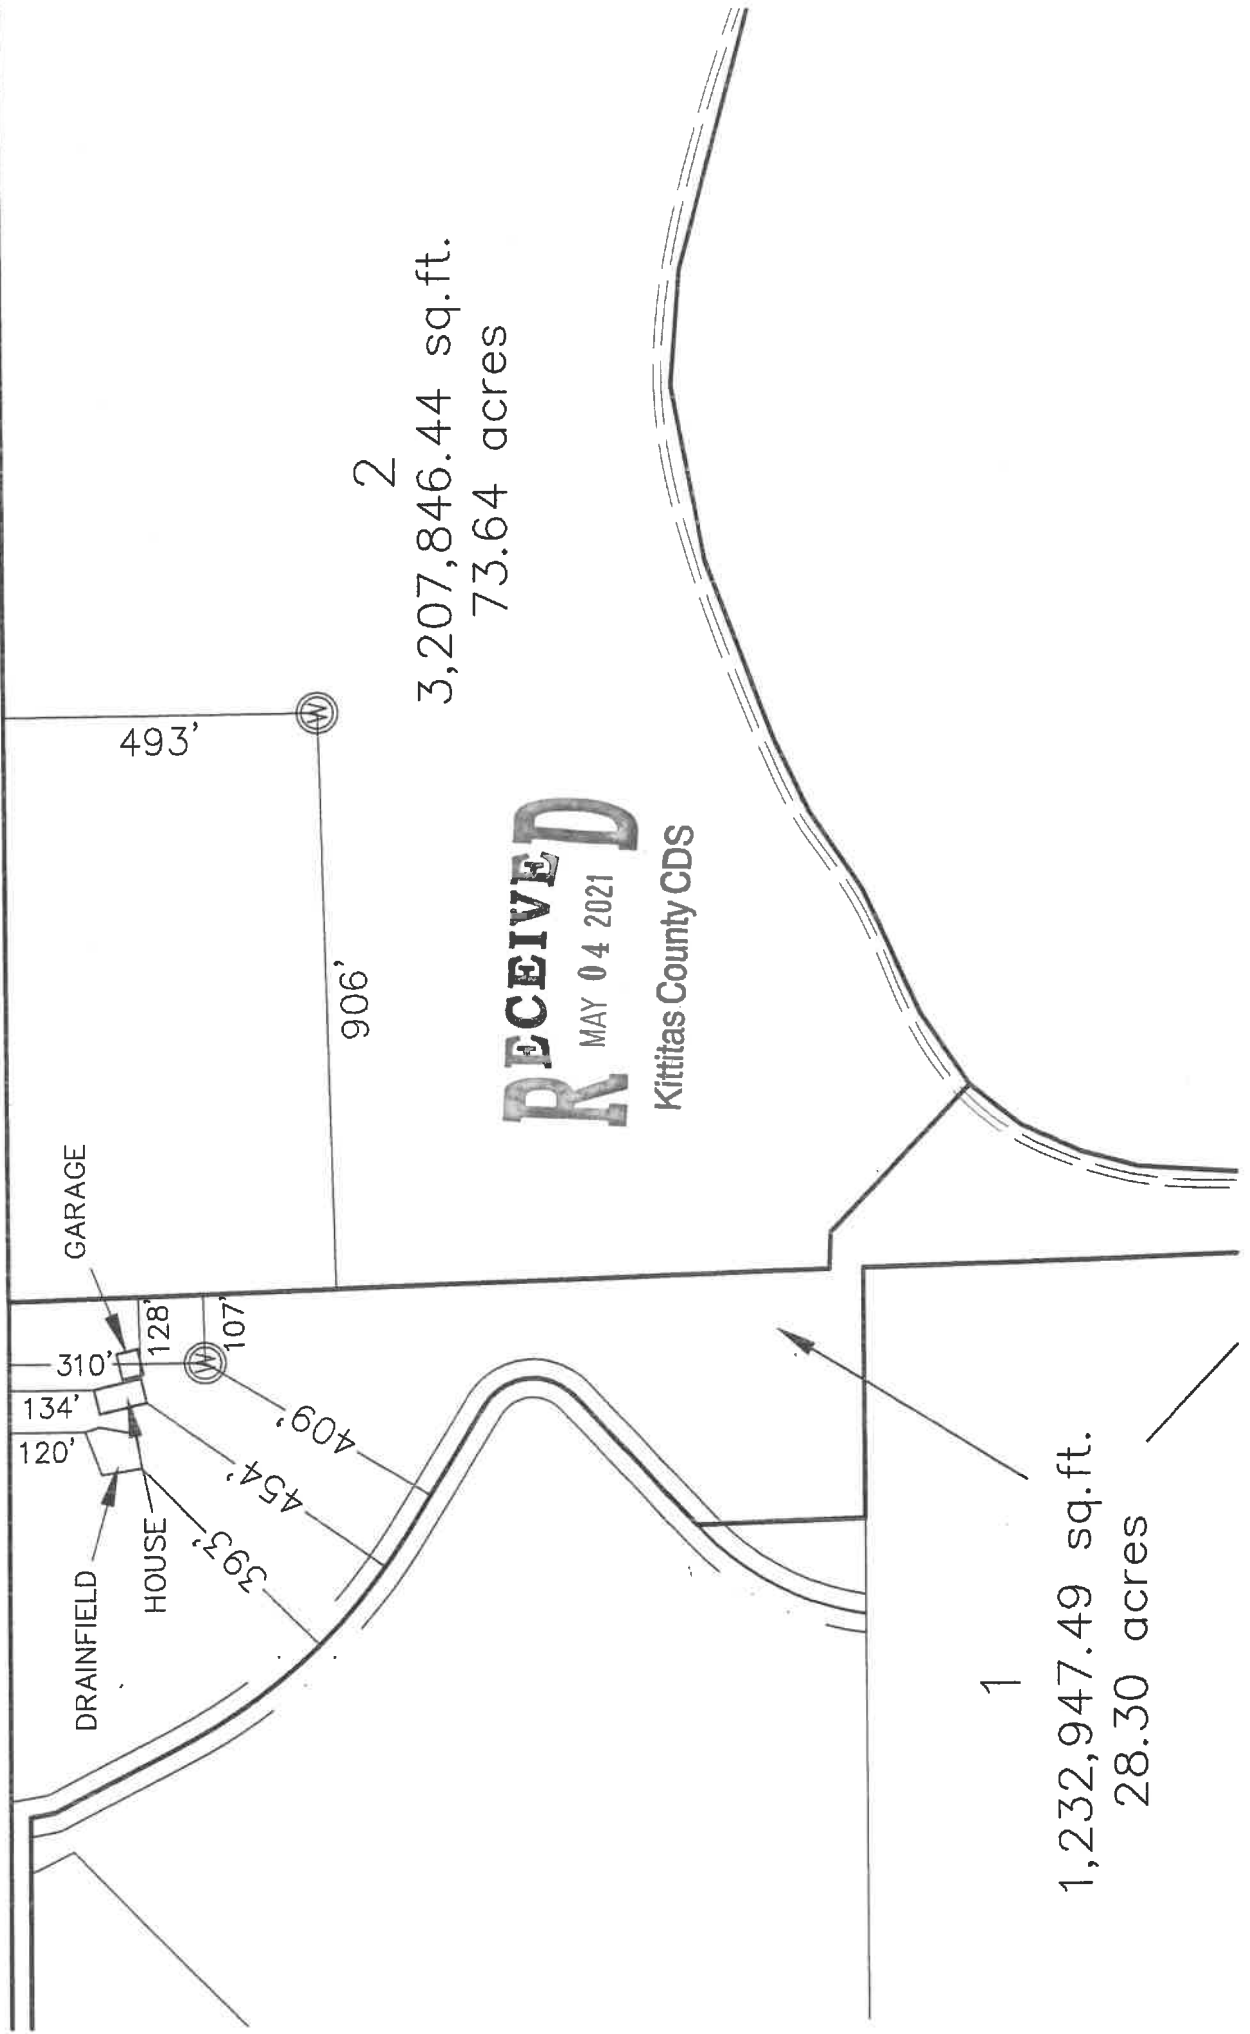

RECEIVED
MAY 04 2021

Kittitas County CDS