


SITE PLAN

SCALE: 1"=100'

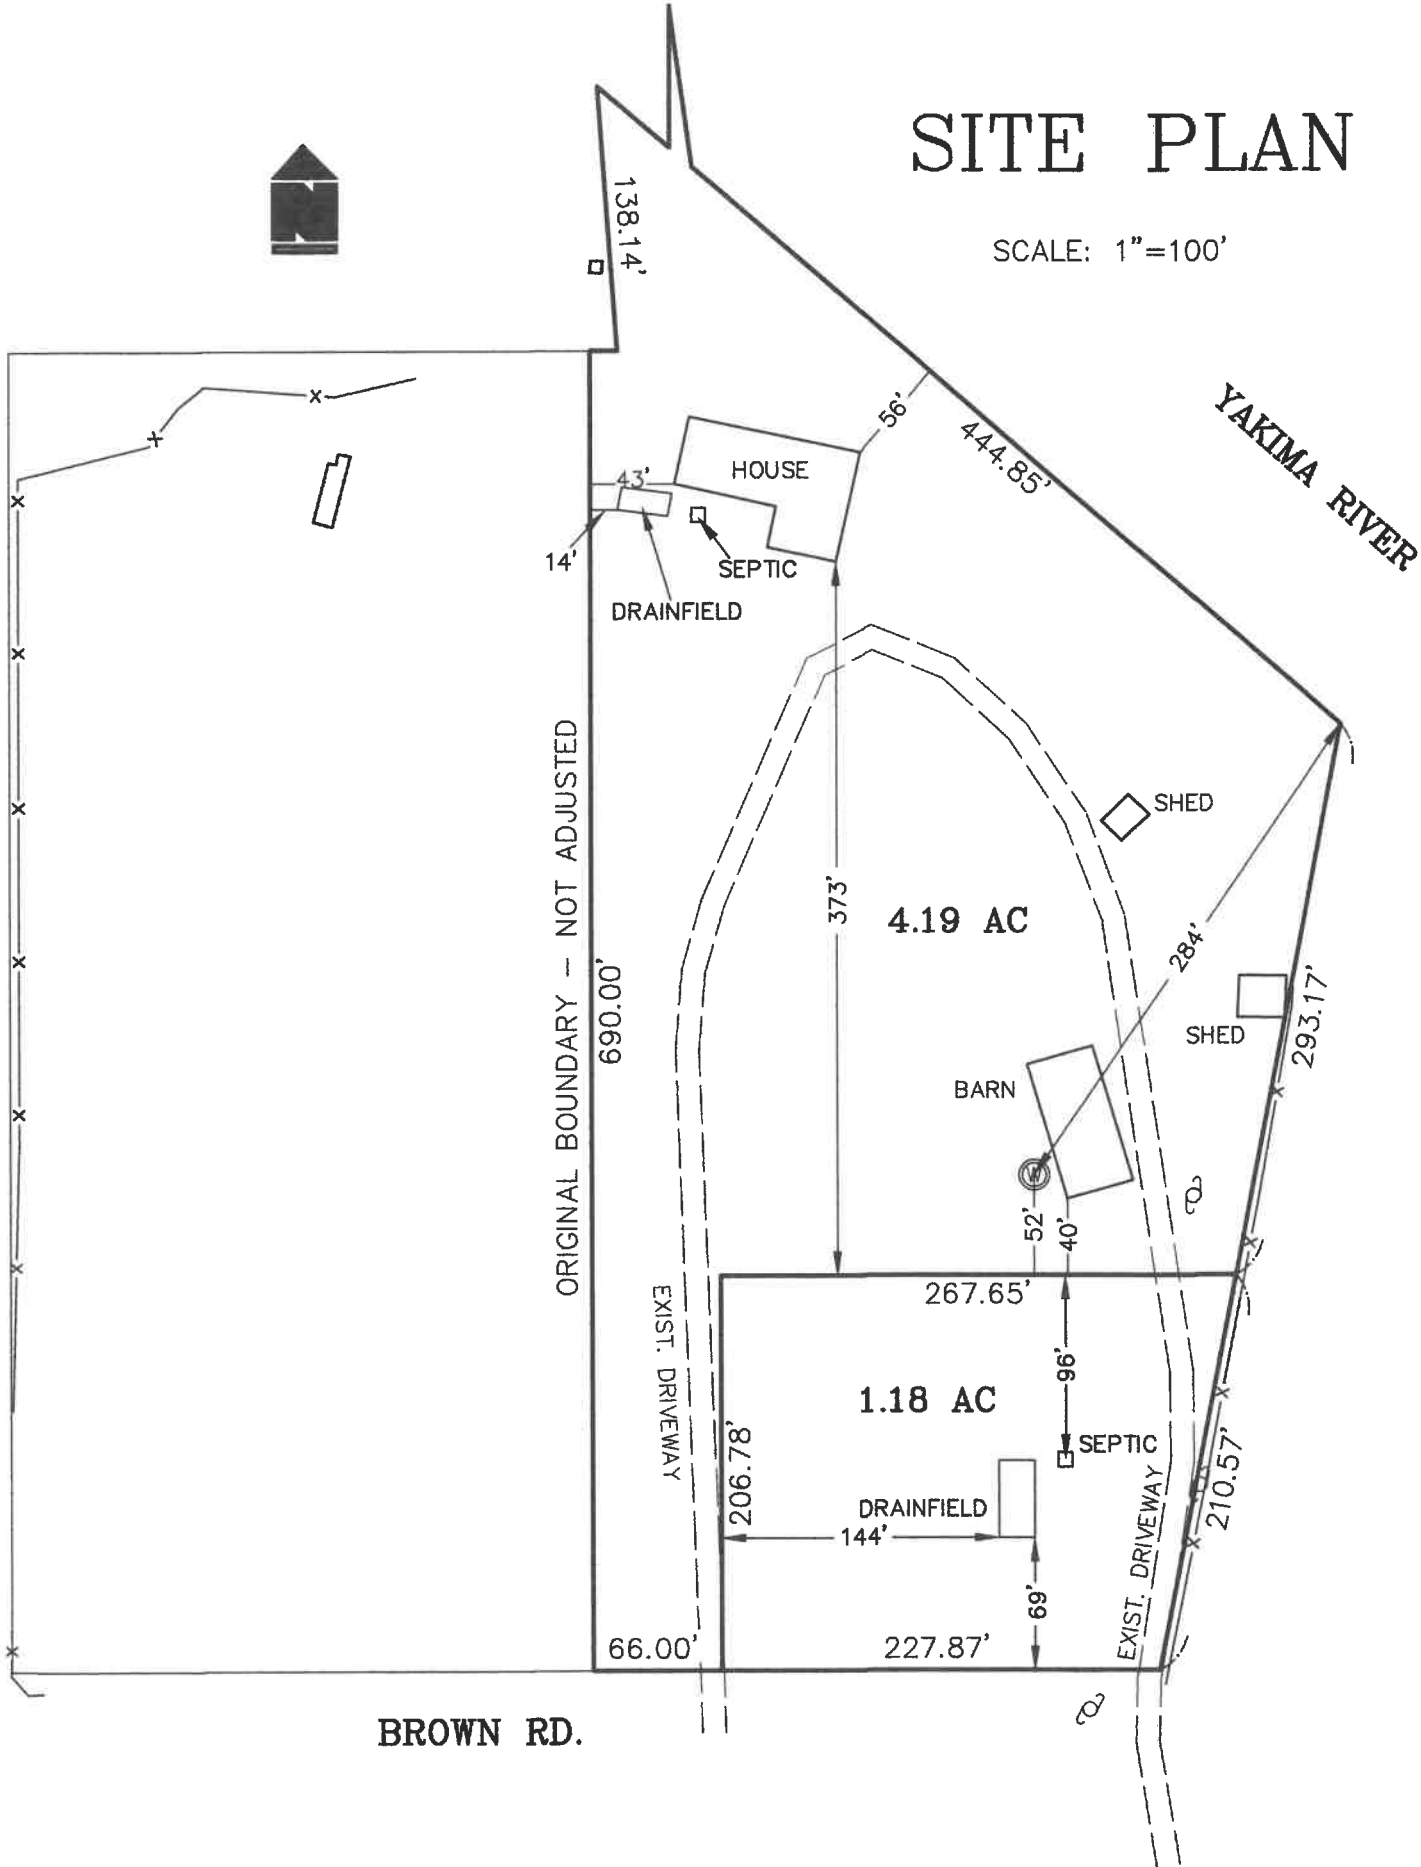

BROWN RD.

YAKIMA RIVER

ORIGINAL BOUNDARY - NOT ADJUSTED

EXIST. DRIVEWAY

EXIST. DRIVEWAY

4.19 AC

1.18 AC

HOUSE

SEPTIC

DRAINFIELD

SHED

BARN

SHED

DRAINFIELD

SEPTIC