


DEFOOR BLA SITE PLAN

SECTION 35, T. 19 N., R. 17 E., W.M.

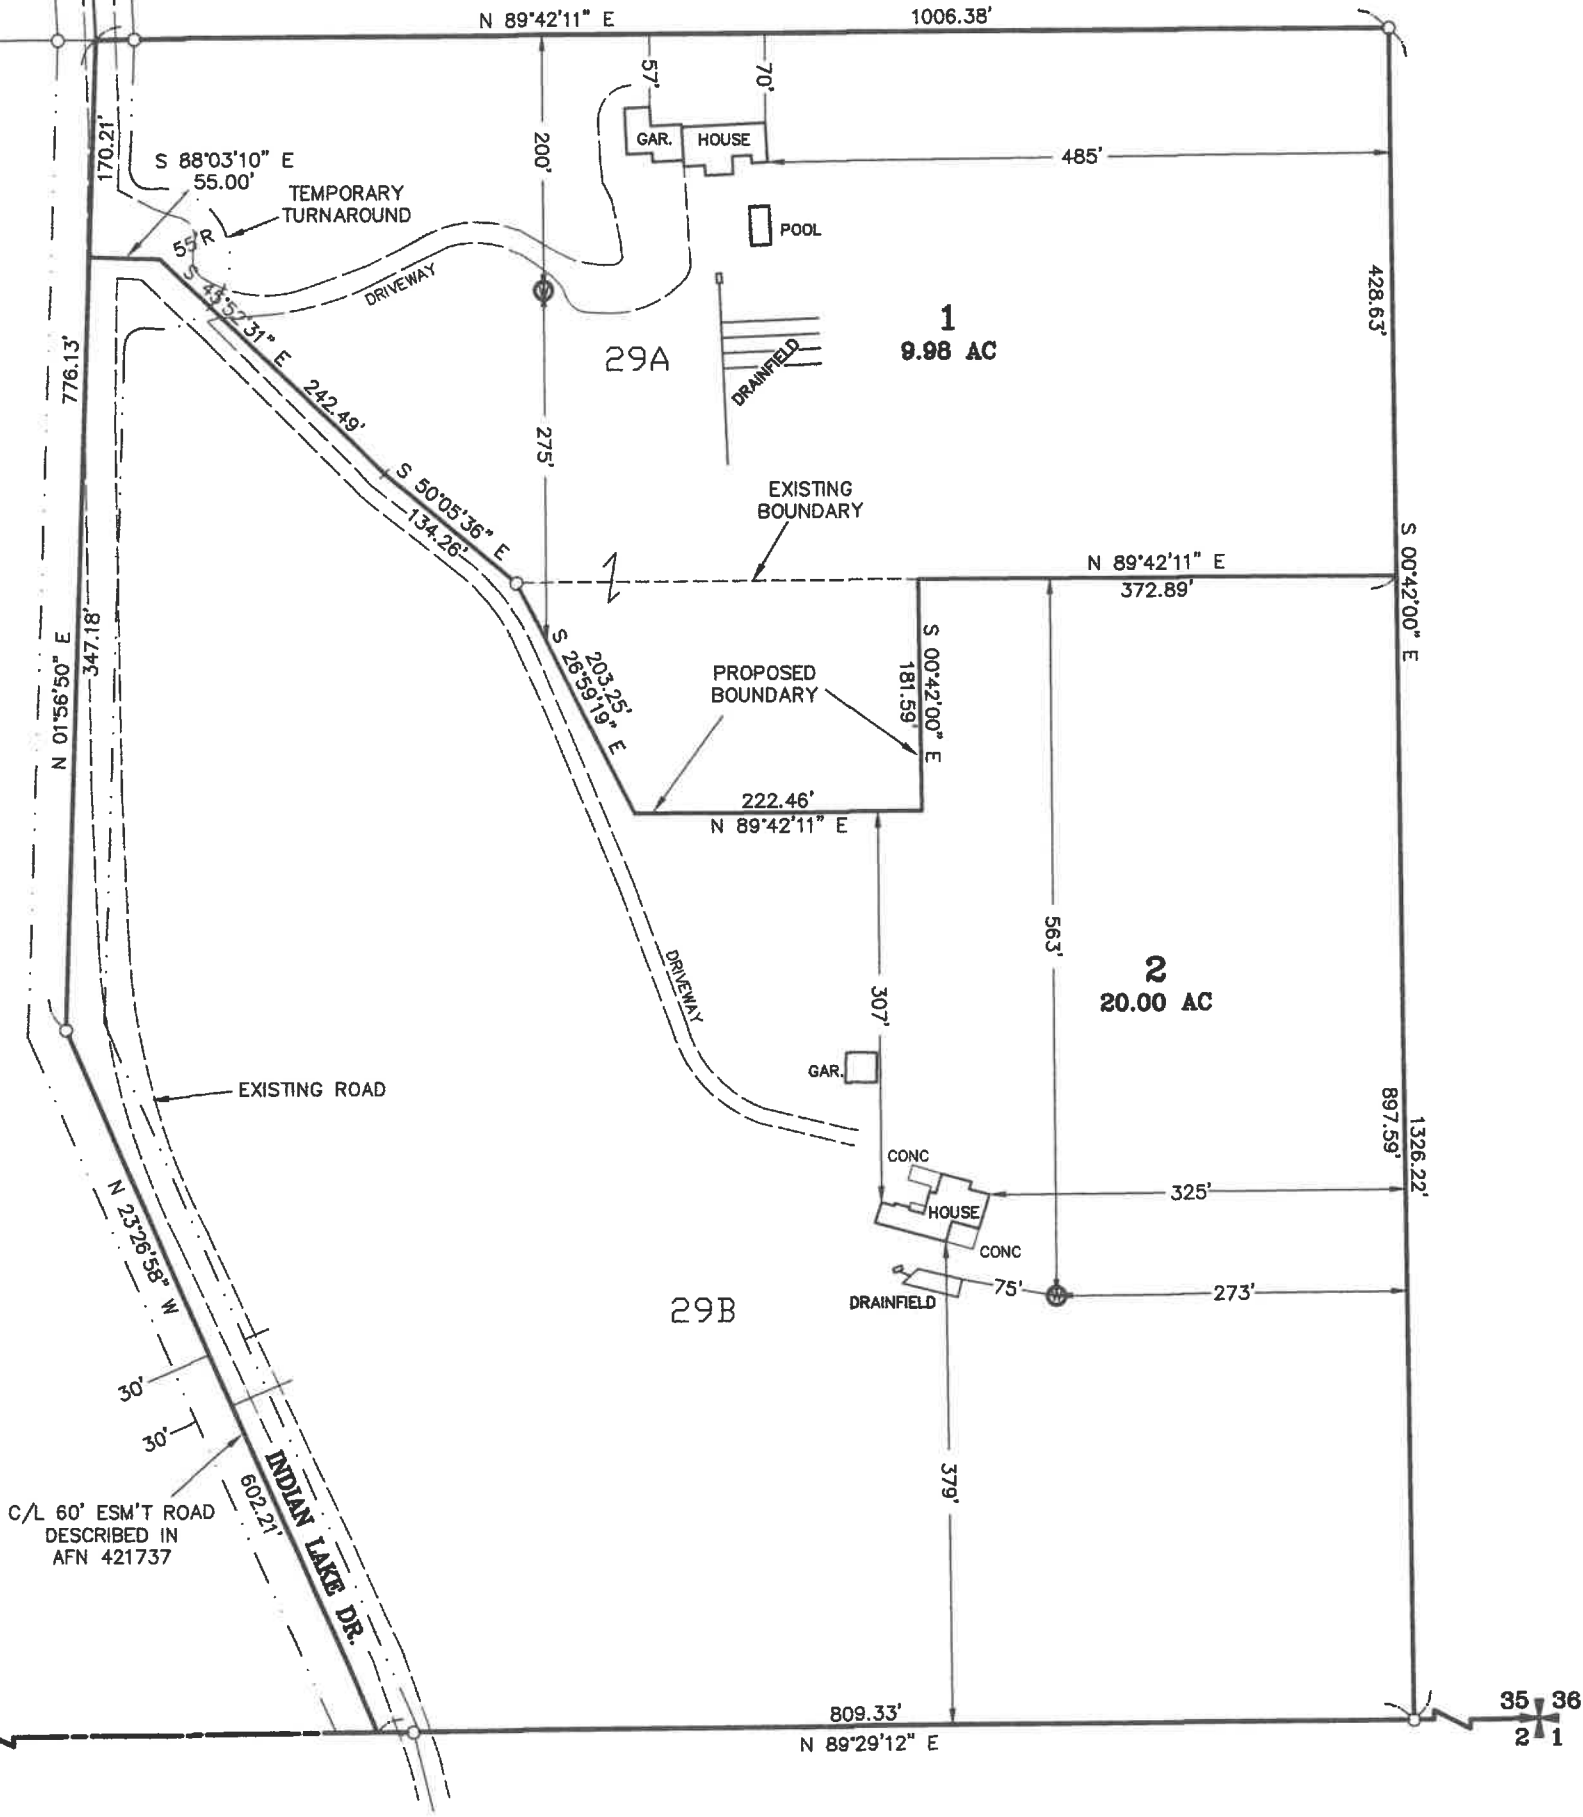

SCALE: 1" = 150'



35 36
2 1