



RECEIVED
MAR. 23 2022
Kittitas County CDS

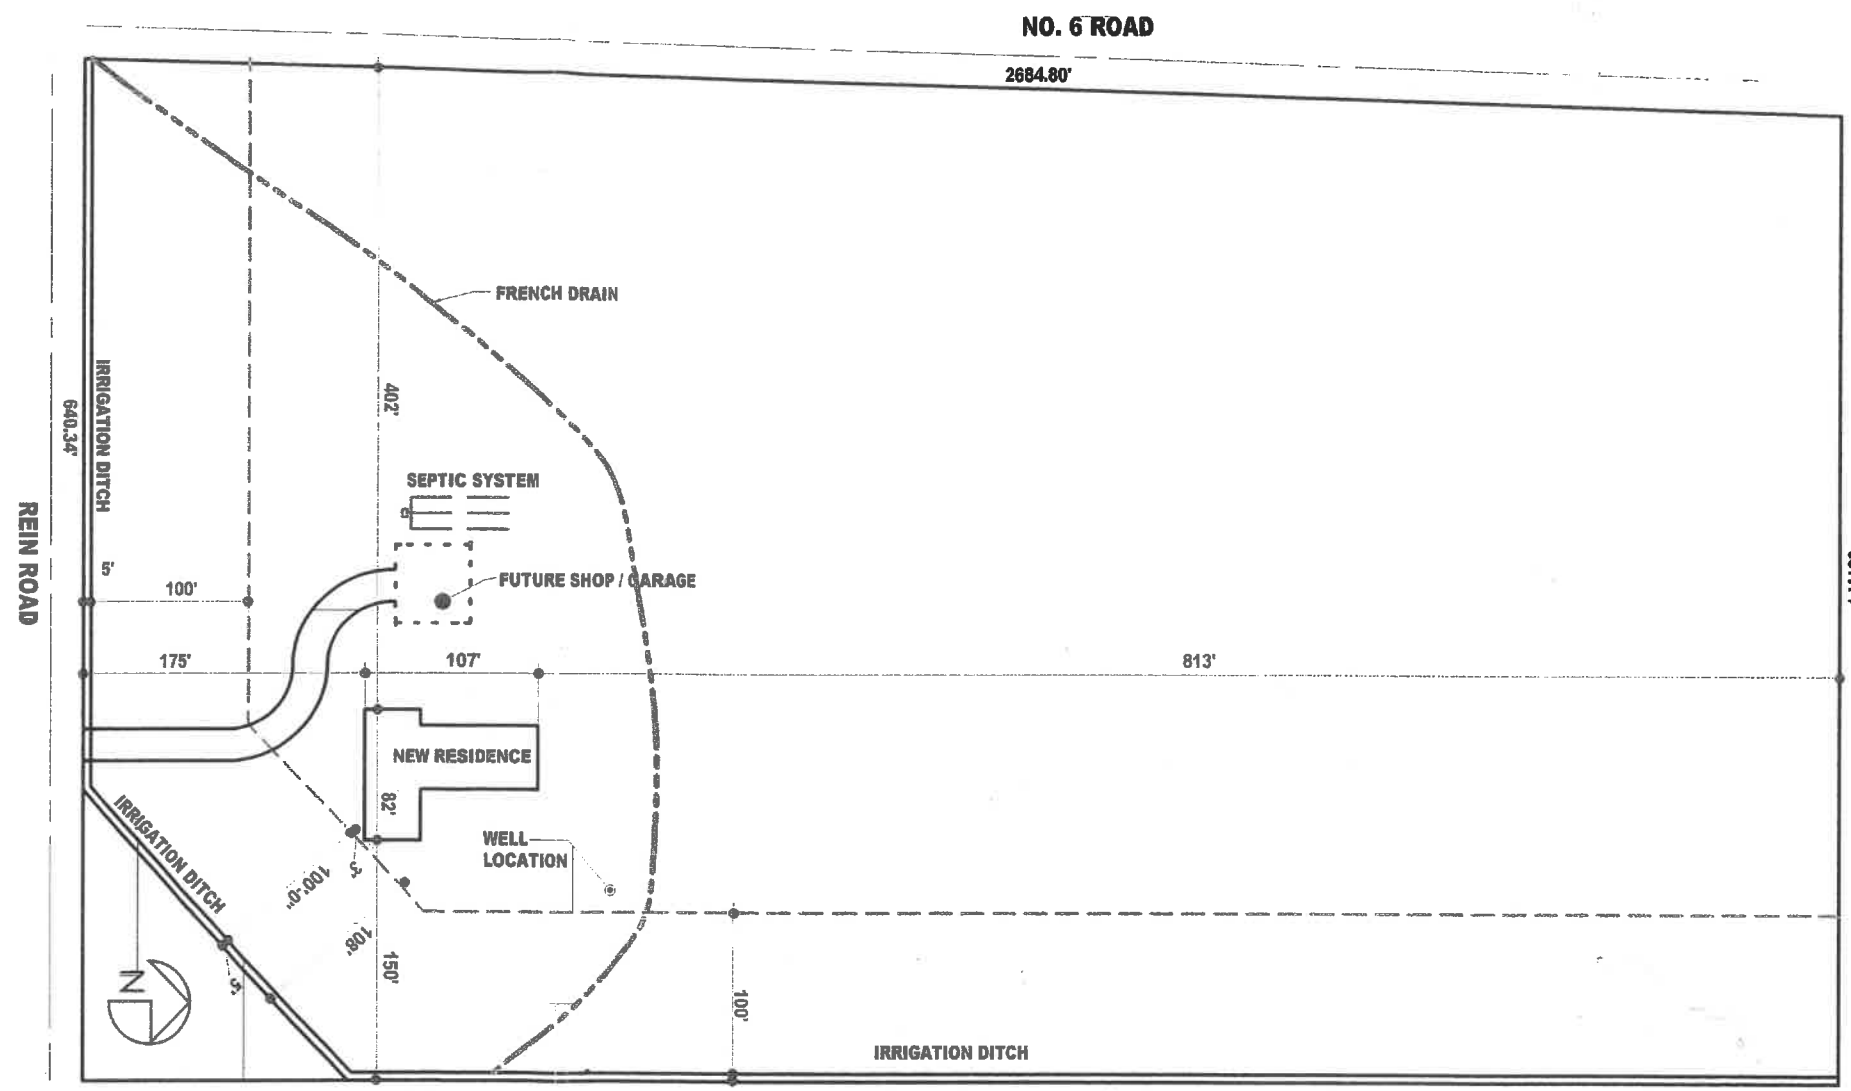


SITE PLAN
WALTER DAVENPORT
(17-19-08055-0002)
SCALE: 1" = 120'

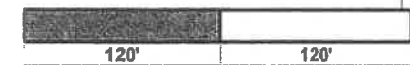


RECEIVED
DEC 26 2007
KITTITAS COUNTY
CDS

RECEIVED
MAR 23 2022
Kittitas County CDS

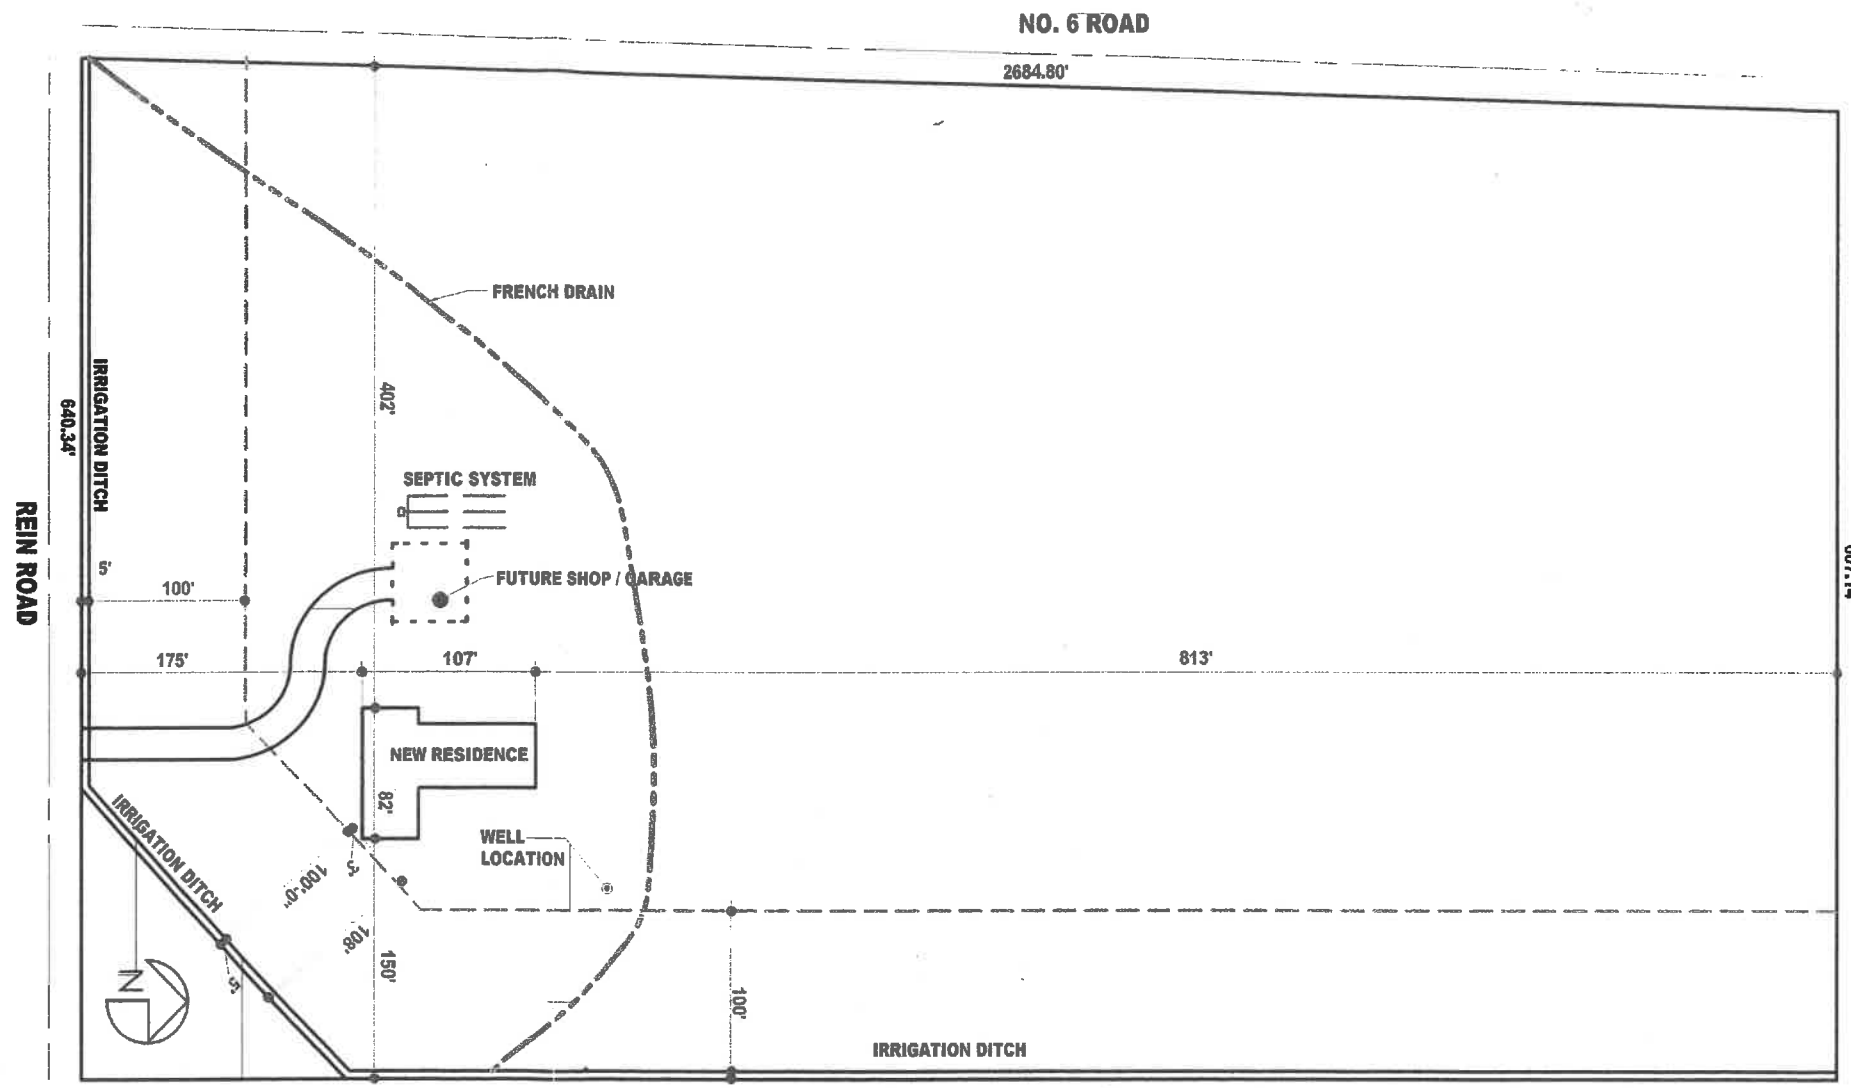

SITE PLAN
WALTER DAVENPORT
(17-19-08055-0002)
SCALE: 1" = 120'

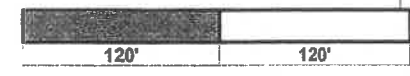

RECEIVED
DEC 26 2007
KITTITAS COUNTY
CDS