


**RECEIVED**  
 FEB 18 2021  
 Kittitas Co. CDS

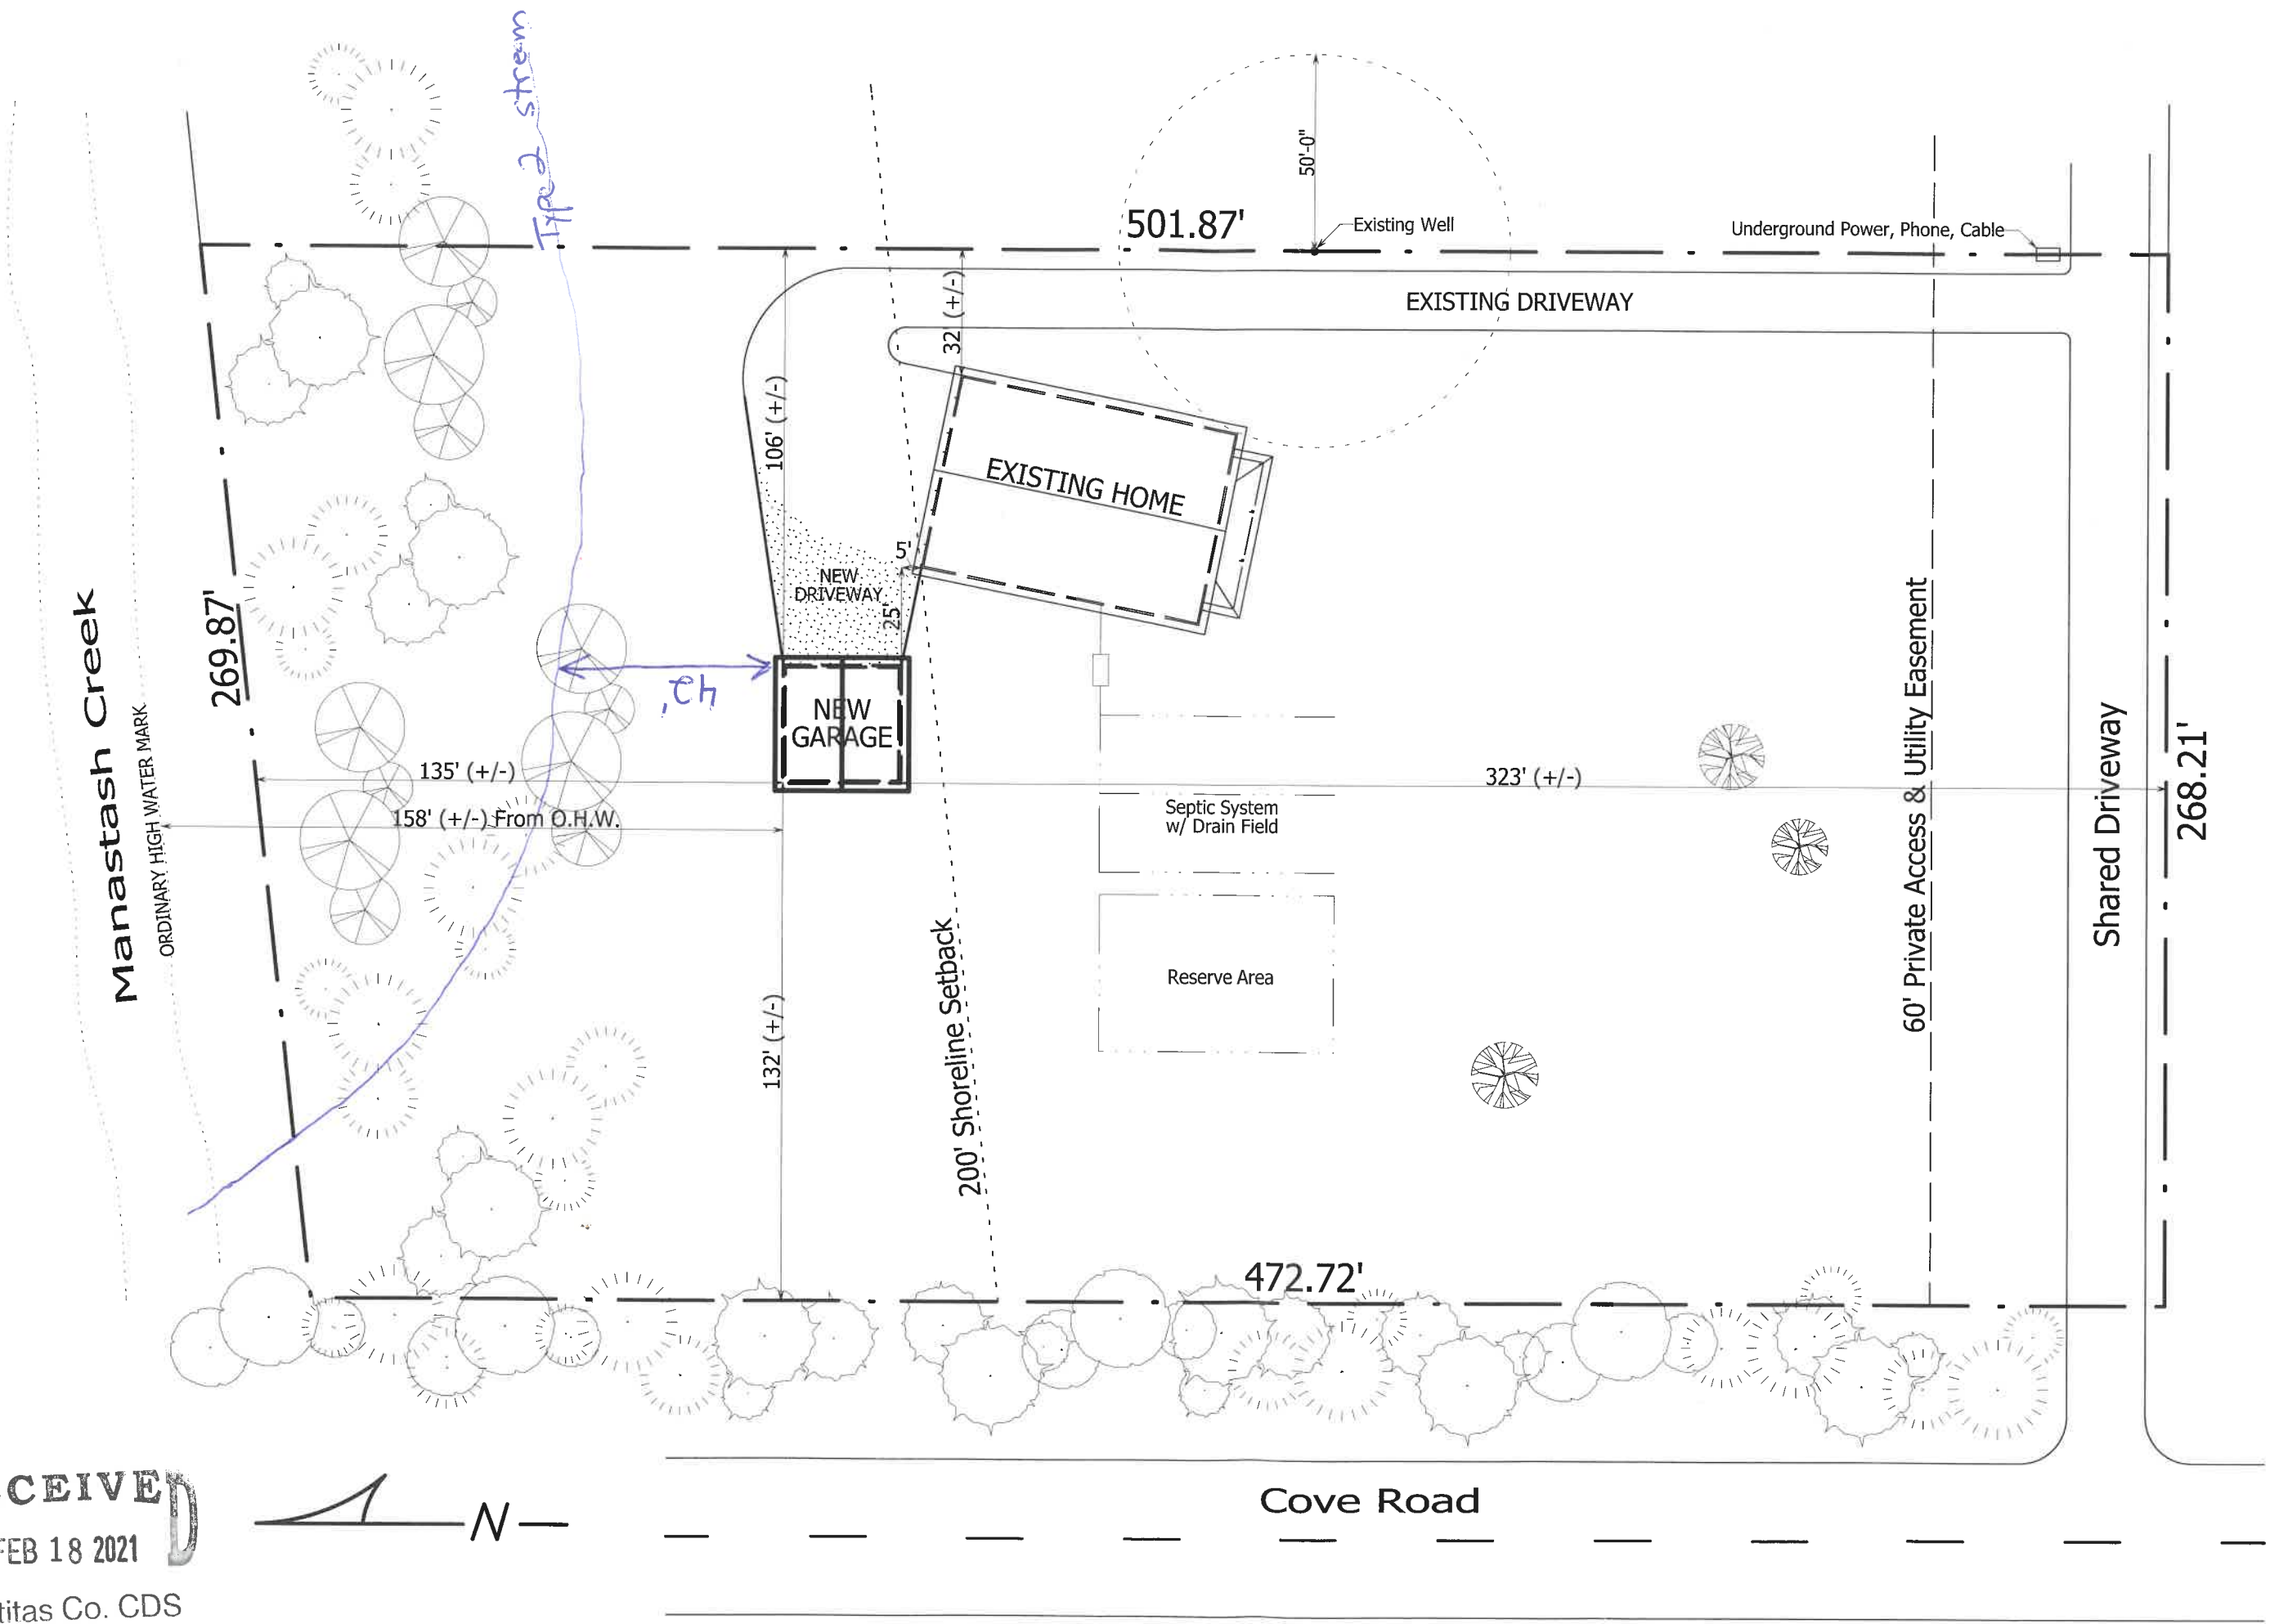

Site Address:	6322 Cove Road Ellensburg, WA
<b>SITE PLAN</b>	<b>Patrick &amp; Robin Salak</b> <b>17-18-07058-0001</b>
SCALE	1" = 40'
PAGE	<b>S</b>