


**SITE PLAN EXHIBIT MAP
LOT 18, BLOCK 2, SUN COUNTRY ESTATES #1**

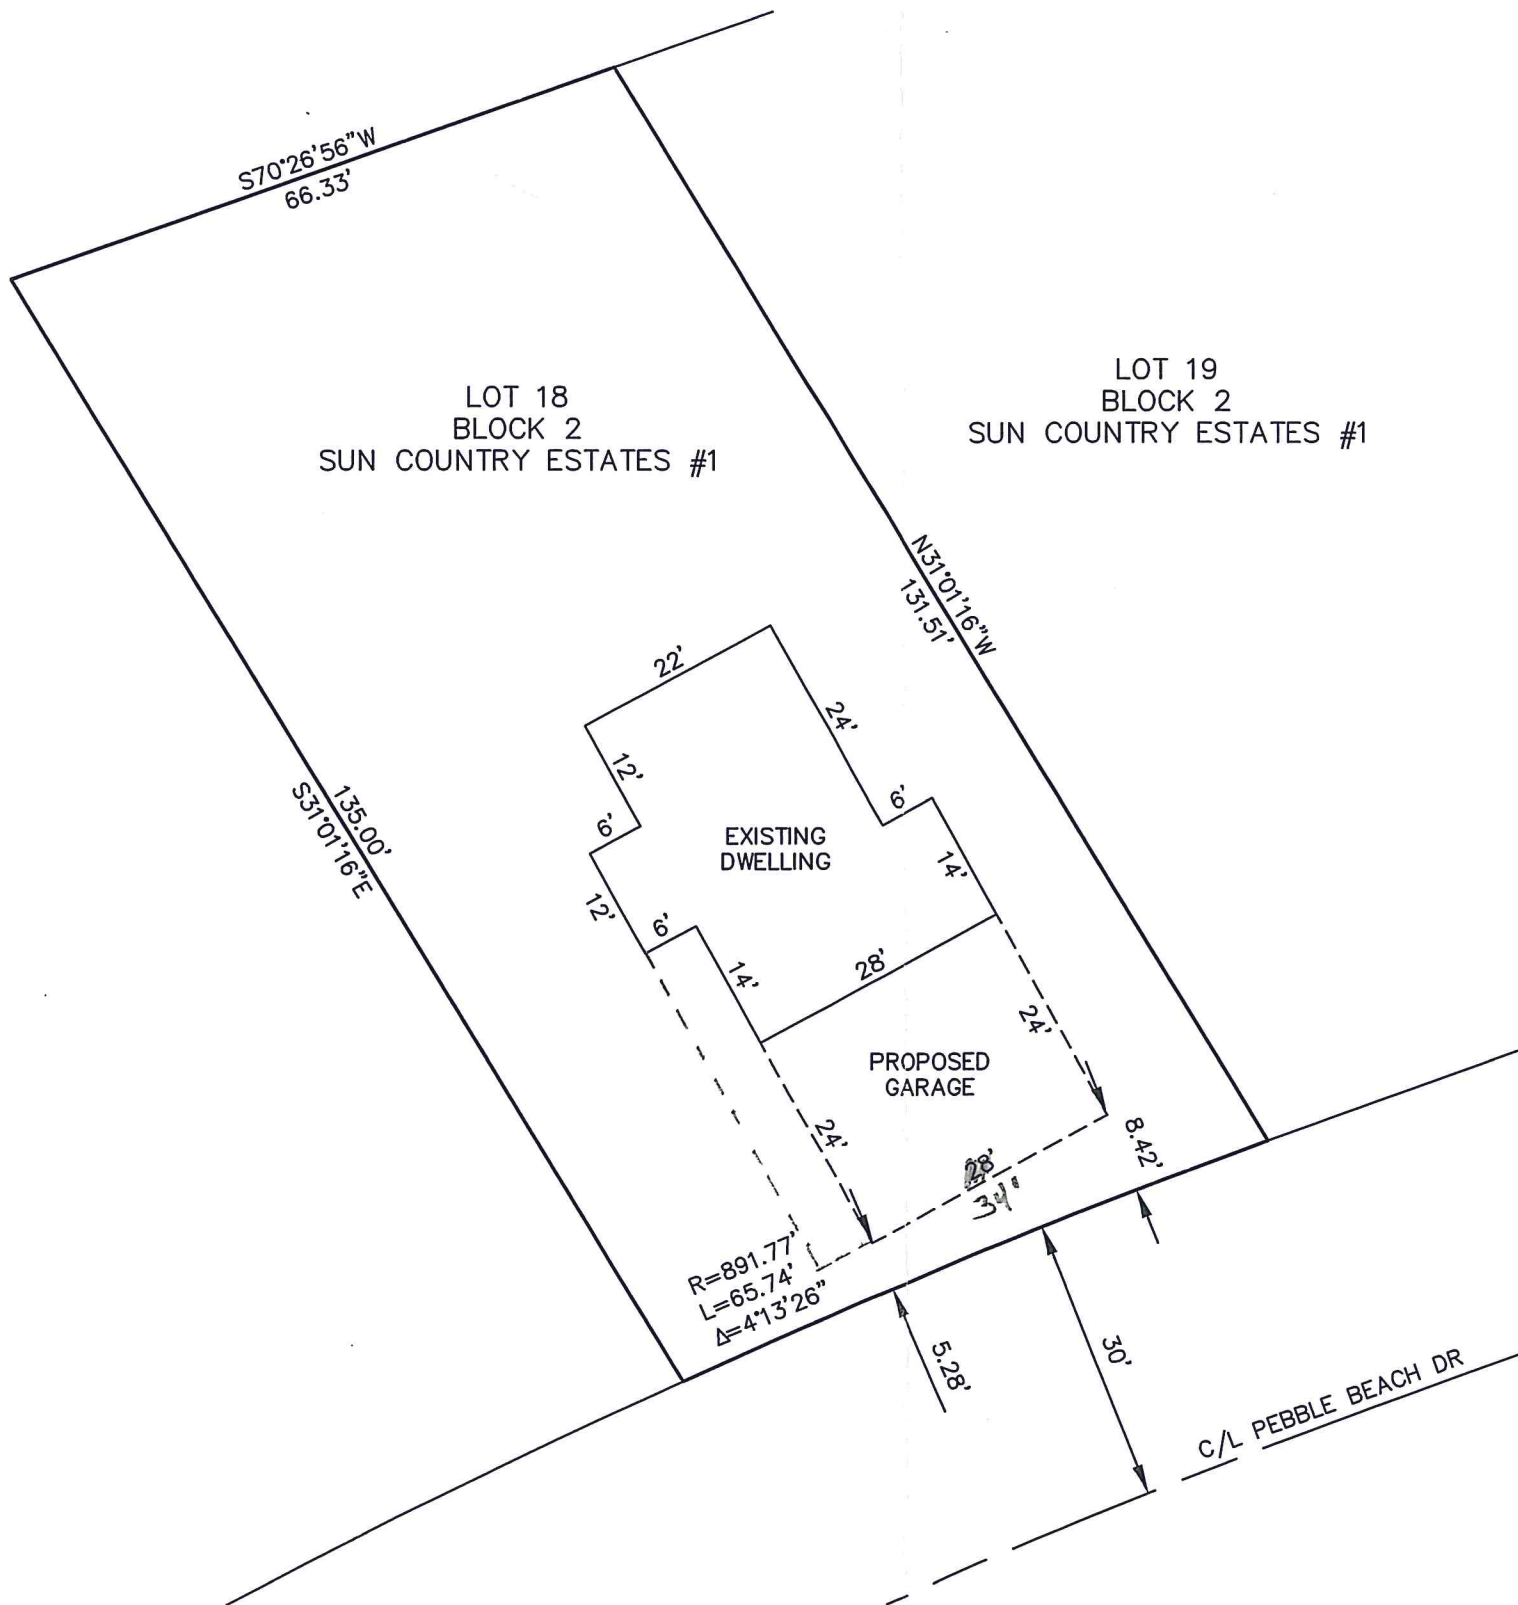

LEGAL DESCRIPTION:

LOT 18, BLOCK 2, SUN COUNTRY ESTATES #1, IN THE COUNTY OF KITTITAS, STATE OF WASHINGTON, AS PER THE PLAT THEREOF RECORDED IN BOOK 4 OF PLATS, PAGES 46 THROUGH 50, RECORDS OF SAID COUNTY.


PARCEL INFORMATION:

PARCEL NO.: 155934
MAP NO.: 20-14-35050-0218


ADDRESS:

581 PEBBLE BEACH DRIVE
CLE ELUM, WA 98922

RECEIVED
JAN 22 2014
KITTITAS COUNTY
CDS

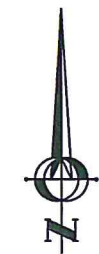

GRAPHIC SCALE

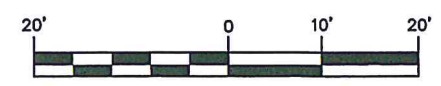

(IN FEET)
1 inch = 20 ft.

SITE PLAN	PREPARED FOR RICHARD PITTIS	Encompass ENGINEERING & SURVEYING <small>Western Washington Division 165 NE Juniper Street, Suite 201 • Issaquah, WA 98027 • Phone: (425) 392-0250 • Fax: (425) 391-3055 Eastern Washington Division 108 East 2nd Street • Cle Elum, WA 98922 • Phone: (509) 674-7433 • Fax: (509) 674-7419</small>	REVISIONS	JOB NO. 13107	1 SHEET
				DATE 12/2013	
				SCALE 1"=20'	