


SITE PLAN

OWNER: ERIC MOORE  
PARCEL ID: 438435  
PROPERTY: LOT 40, HIGH ESTATE S  
DIVISION 1 NORTH,  
KITITAS COUNTY, WIS.  
SCALE: 1" = 20'

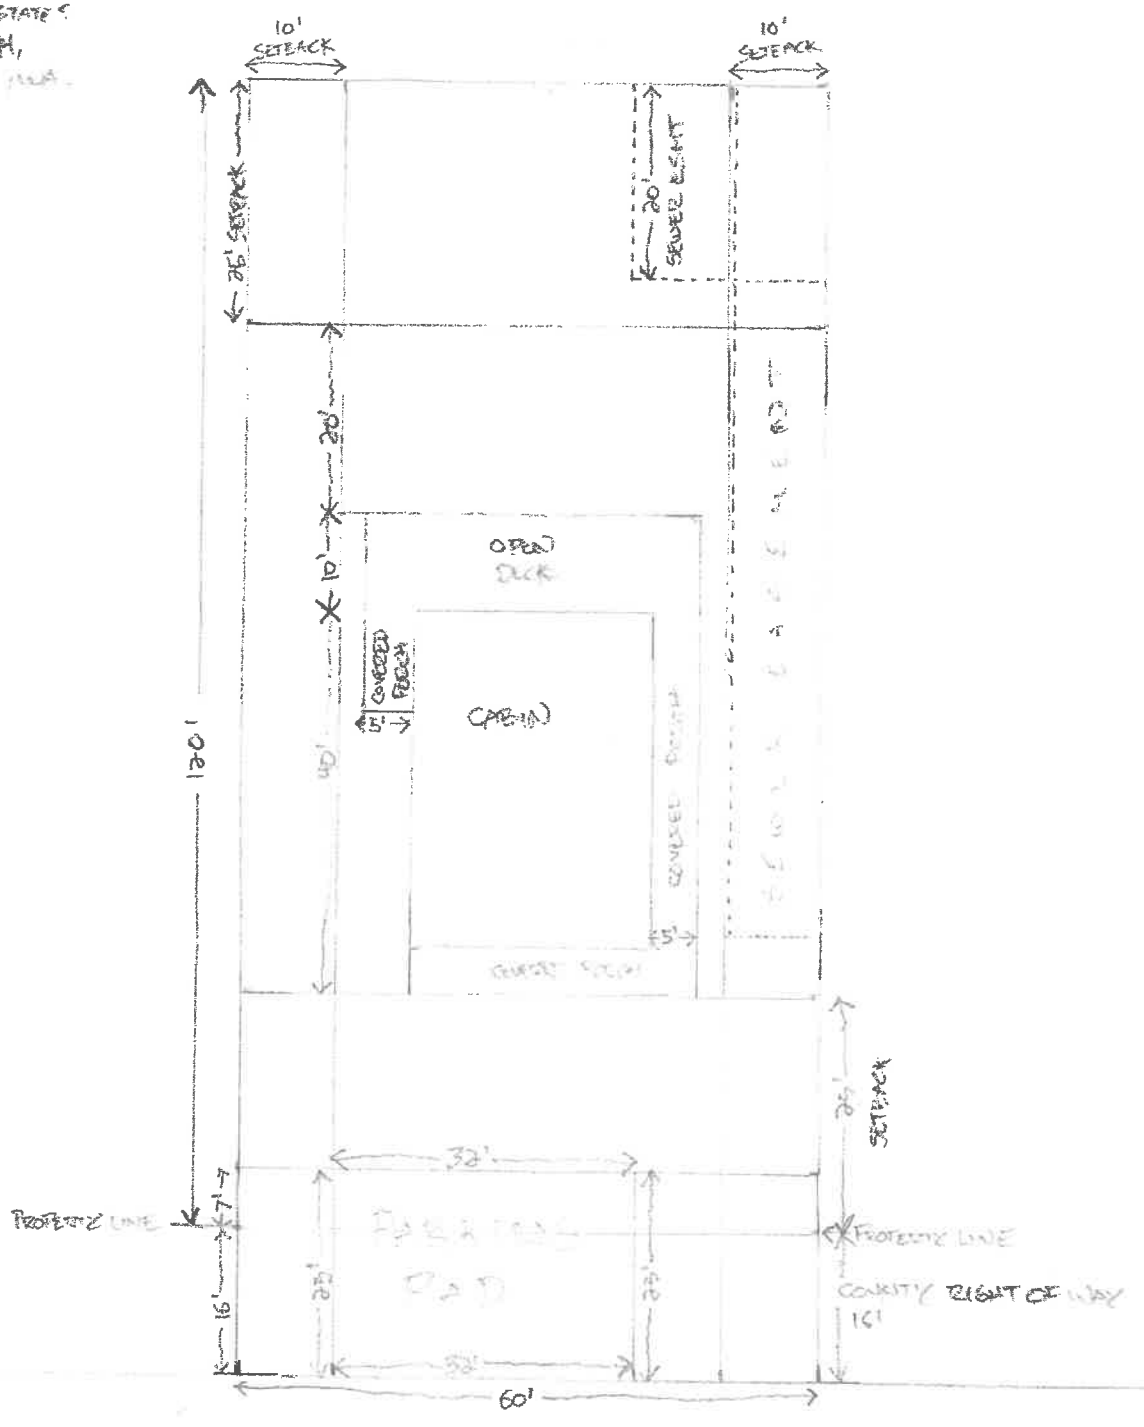

SE SNOQUALMIE PKWY

**RECEIVED**  
OCT 26 2020  
Kittitas Co. CDS

