

S 89°49'43" E
554.79'



ANDERSEN BLA
SECS. 26 & 35, T. 19 N., R. 17 E., W.M.
TPNS 657834, 767834 & 777834

RECEIVED
OCT 07 2025

Kittitas County CDS

TPN 657834
66.66 AC

14

TPN 777834
8.64 AC

TPN 767834
8.15 AC

TRACT 20-D

TRACT 20-C

27
34

802.55'
S 88°10'17" W

SHOP

GARAGE

HOUSE

DRAINFIELD

S 89°46'09" E
5255.81'

S 03°36'09" W
136.95'

EXIST. 60' ESM'T
PER AFN 421737

EAGLES REST RD
EXIST. 60' ESM'TS
PER AFN 421737

S 25°13'33" E
2022.54'

2420'

653.15'
N 47°39'59" E
380.57'

S 41°26'30" E
838.02'

405.52'

ADJUSTED
BOUNDARY

PREVIOUS
BOUNDARIES

N 30°24'19" W
738.54'

S 25°37'07" E
841.11'

803.78'


S 19°19'30" E
951.23'

783.12'
S 49°34'42" W

396.31'
1763.22'

N 00°02'02" E
2287.68'

**ANDERSEN BLA
SITE PLAN**

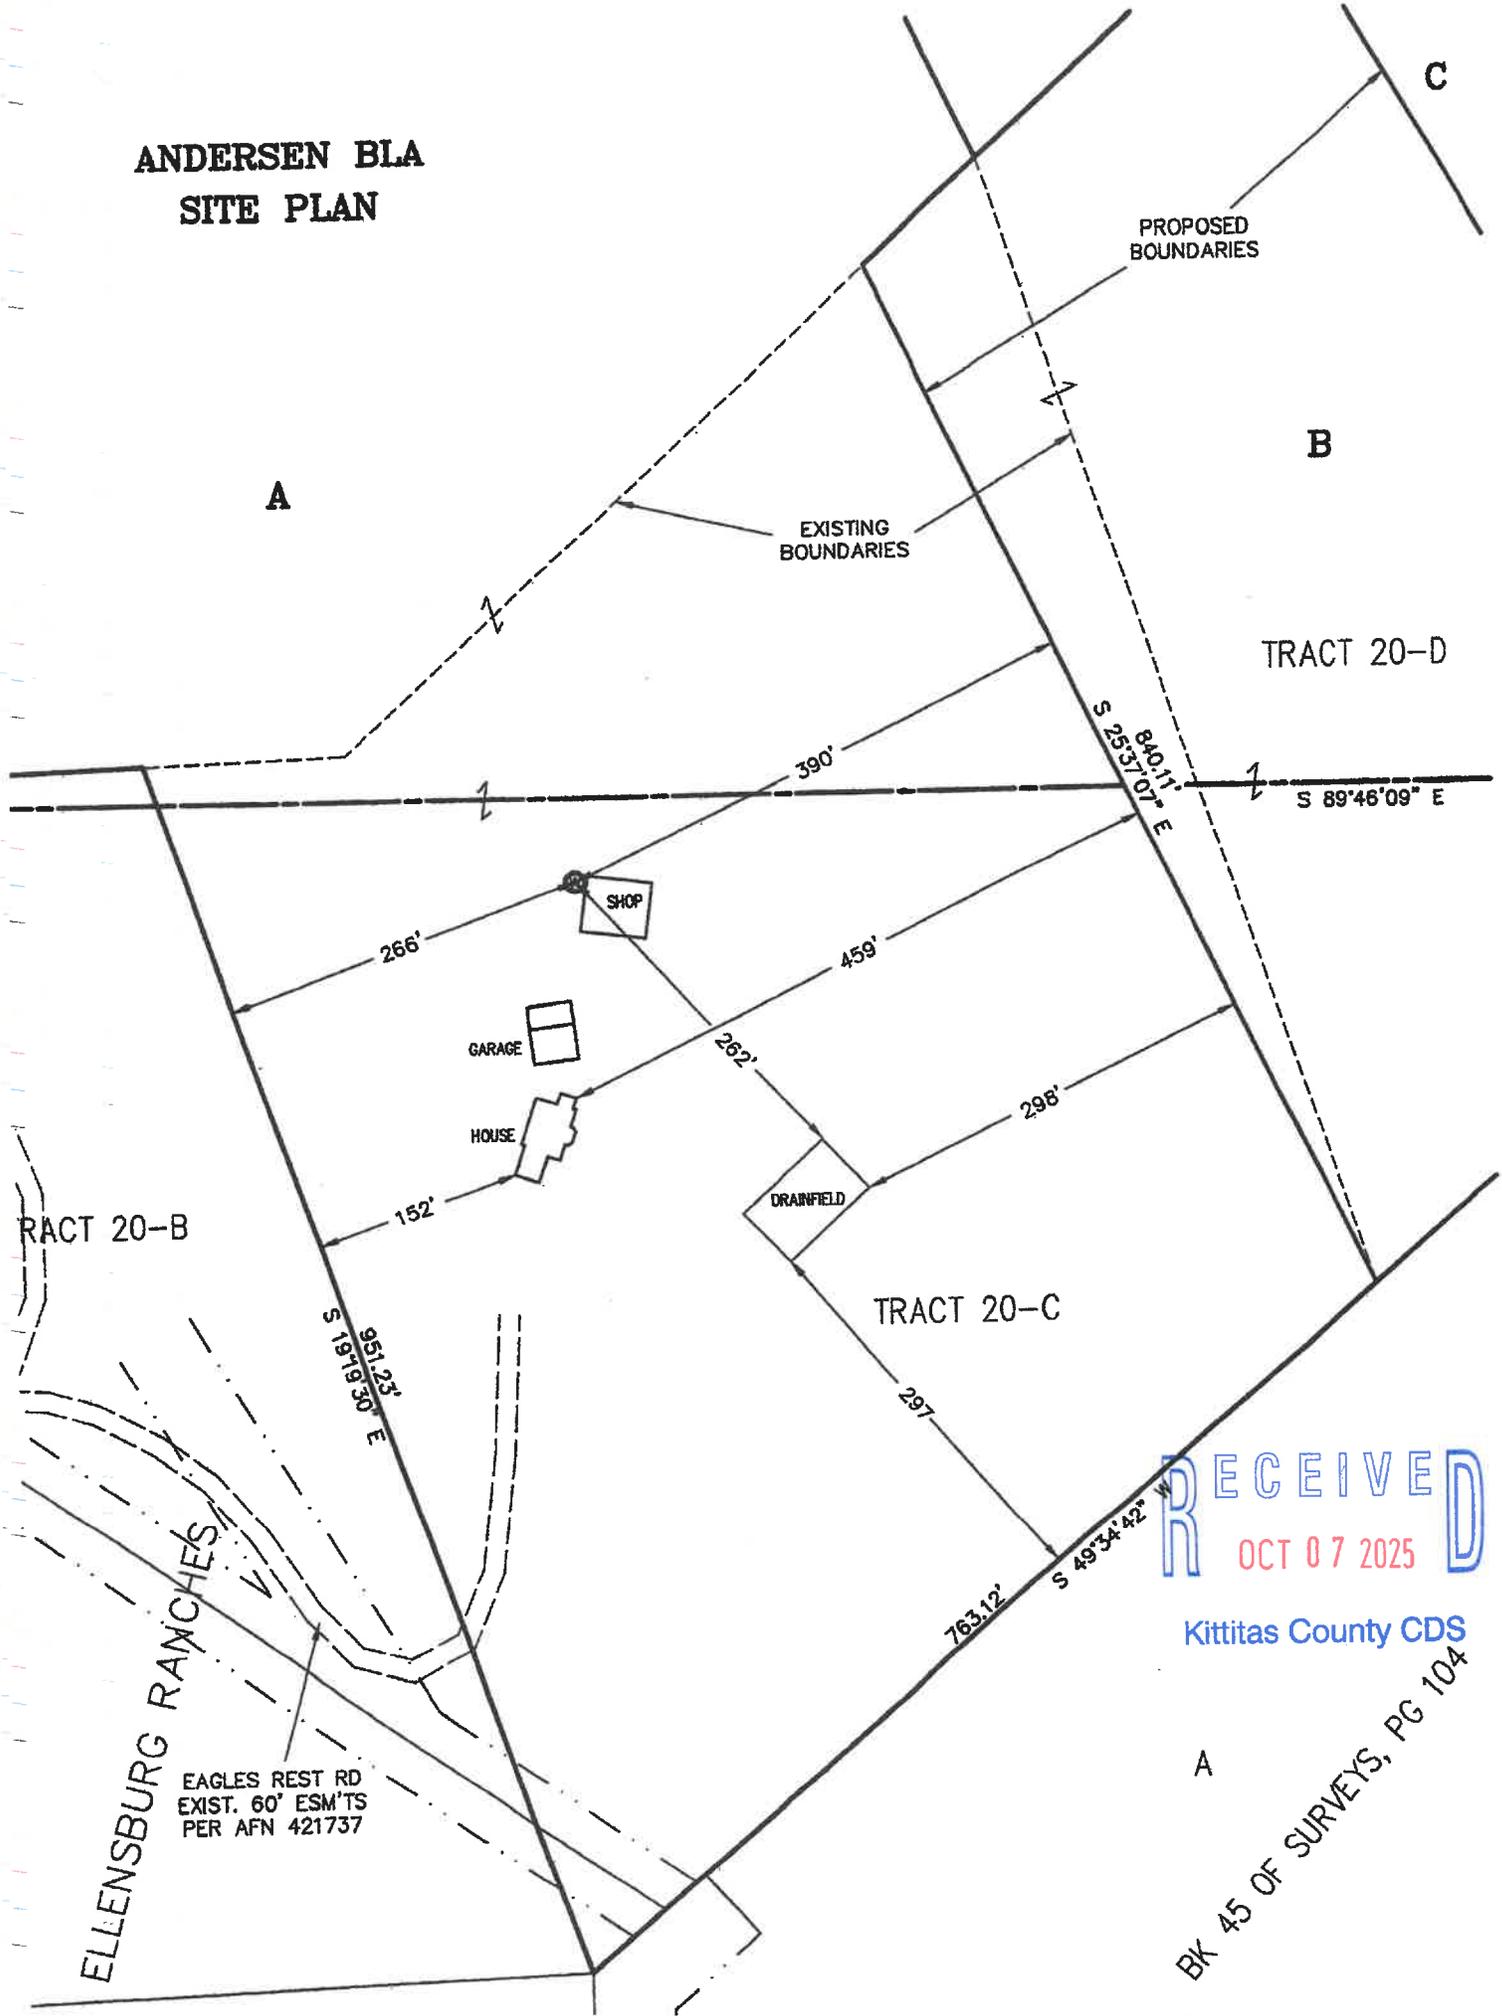


RECEIVED
OCT 07 2025

Kittitas County CDS

BK 45 OF SURVEYS, PG 104

Previous Survey

416520

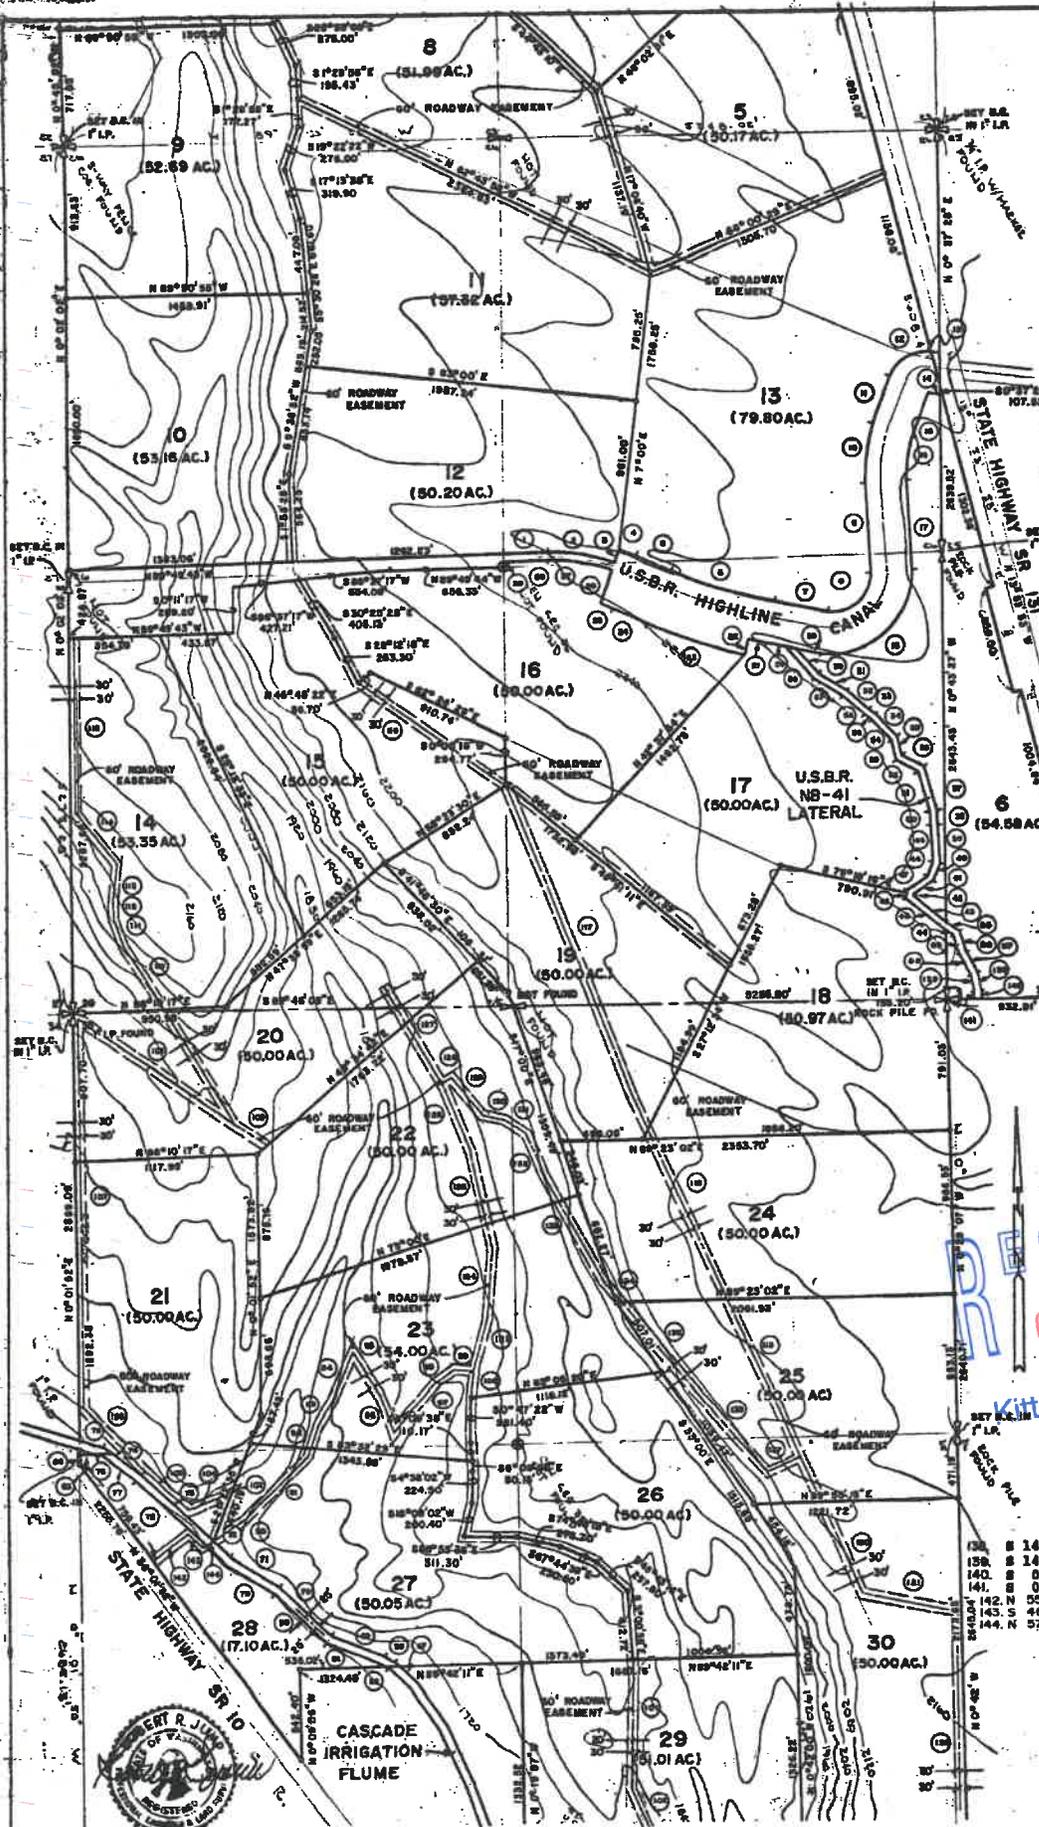

COURSES ALONG CHAIN

1.	N 88°23'17" W	247.39'	c - 415.91'
2.	Δ - 20°27'31" R	- 1171'	
3.	N 18°50'49" E	73.08'	c - 121.19'
4.	Δ - 5°34'29" R	- 1244'	
5.	N 55°34'42" E	220.00'	c - 433.21'
6.	Δ - 13°09" R	- 2765'	
7.	CH BRG - S 72°09'12" E	344.80'	c - 344.63'
8.	Δ - 104°15" R	- 218.30'	
9.	CH BRG - N 49°08'48" E	548.30'	c - 440.80'
10.	N 2°58'42" W	548.30'	
11.	CH BRG - N 9°04'48" E	251.30'	c - 268.92'
12.	Δ - 75°30" R	- 219.30'	
13.	CH BRG - N 58°57'18" E	21.78'	
14.	S 83°13'42" W	53.45'	c - 336.34'
15.	S 21°08'18" W	327.47'	
16.	Δ - 24°07" R	- 805'	
17.	CH BRG - S 9°04'48" W	548.30'	c - 739.31'
18.	S 2°58'42" E	548.30'	
19.	CH BRG - S 49°08'48" W	146.36'	c - 93.71'
20.	N 78°43'42" W	131.59'	
21.	Δ - 1°46'51" R	- 3015'	c - 617.09'
22.	CH BRG - N 77°50'16" W	100.00'	
23.	Δ - 11°22'09" R	- 3115'	
24.	CH BRG - N 71°15'46" W	220.00'	c - 87.15'
25.	Δ - 5°34'29" R	- 896'	
26.	CH BRG - N 61°21'58" E	225.00'	c - 398.15'
27.	Δ - 20°27'31" R	- 1121'	
28.	CH BRG - N 81°22'56" W	248.81'	
29.	S 88°23'17" W	24.99'	
30.	S 0°00'18" W	24.99'	
31.	S 41°58'42" E	197.15'	
32.	S 56°11'42" E	202.58'	
33.	S 48°24'42" E	171.21'	
34.	S 56°36'42" E	18.20'	
35.	S 42°56'42" E	189.37'	
36.	S 9°56'42" E	103.60'	
37.	S 60°26'42" E	160.25'	
38.	S 16°06'42" E	285.87'	
39.	S 3°36'18" W	118.16'	
40.	S 9°23'42" W	206.11'	
41.	S 27°10'18" W	113.28'	
42.	S 57°10'18" W	155.21'	
43.	S 12°46'18" W	4.33'	
44.	S 50°42'42" E	286.28'	
45.	W 50°42'42" W	282.97'	
46.	N 12°46'18" E	45.40'	
47.	N 57°30'18" E	158.92'	
48.	N 22°10'18" E	90.48'	
49.	N 6°33'42" E	199.49'	
50.	N 3°36'18" E	114.71'	
51.	N 16°06'42" W	262.63'	
52.	N 60°26'42" W	162.82'	
53.	N 9°56'42" W	110.62'	
54.	N 42°56'42" W	172.73'	
55.	N 56°36'42" W	56.26'	
56.	N 48°24'42" W	172.05'	
57.	N 56°11'42" W	204.85'	
58.	N 41°58'42" W	255.75'	
59.	N 12°10'54" W	244.00'	
60.	N 20°53'28" W	353.91'	
61.	N 48°14'22" W	249.32'	
62.	N 36°01'40" W	166.16'	
63.	N 30°06'21" W	297.30'	
64.	N 28°10'24" W	121.41'	
65.	N 28°39'47" W	93.39'	
66.	N 20°39'31" W	152.01'	
67.	N 47°40'39" W	49.01'	
68.	N 57°14'34" W	77.59'	
69.	N 67°37'30" W	333.83'	
70.	N 44°52'50" W	487.00'	
71.	N 39°36'41" W	348.99'	
72.	N 45°26'44" W	150.28'	
73.	N 46°26'44" W	592.28'	
74.	N 50°52'05" W	276.97'	
75.	N 52°07'16" W	217.51'	
76.	N 52°07'16" E	6.29'	
77.	N 50°52'05" E	274.60'	
78.	S 46°12'42" E	726.40'	
79.	S 59°36'43" E	348.30'	
80.	S 44°52'50" E	450.60'	
81.	S 67°37'30" E	339.34'	
82.	S 57°14'34" E	57.05'	
83.	S 89°55'13" E	135.751'	
84.	S 0°01'50" E	53.939'	
139.	N 14°38'42" E	90.03'	
140.	N 14°36'42" E	80.30'	
141.	S 0°48'18" W	63.13'	
142.	N 55°11'55" E	58.35'	
143.	N 49°25'44" E	110.06'	
144.	N 57°56'52" E	30.97'	
85.	S 55°58'42" E	95.71'	
86.	S 16°28'42" E	137.41'	
87.	S 26°42'42" E	126.40'	
88.	N 26°42'42" E	125.70'	
89.	N 16°28'42" W	126.63'	

RECEIVED
OCT 07 2021
Kittitas County

50 AC PARCEL MAP
KITTITAS COUNTY WASHINGTON
 PT. OF SEC 14, 23, 25, 26, 35 T19N, R7E, W.M.
 & SEC 2, T19N, R7E, W.M.
 FOR JIM & BILL GORDON

DATE: AUG 77
 DRAWN: BB
 CHECKED: DE
 APPROVED: RJ

C. F. Jump
 CONSULTING ENGINEER
 with Washington

SCALE: 1" = 60'
 SHEET 2
 OF 5

