

To Commissioner *Brett Wachsmith*

My name is Vonnie Kidd, my husband Roy and I live at 3326 Wilson Ck.

This letter is in regards to the proposed aerated wastewater storage pond, that 3 BR Custom cuts Scott Toland wants to put on his land that is directly behind our home. I'm going to say this straight up. You cannot in good conscience approve this. It will definitely smell, attract wild life, flies and mosquitos. I'm wondering if any of you have been out to see where this is located, but it would behoove you to do so. It is right between houses on either side. The value of our property will diminish substantially. To most of us this is our only investment.

I ask you to please take these concerns as well as all my neighbors and people surrounding the area who will be greatly affected. I have also included a diagram of our property so you can see just how close it will be to my fence line and home.

Thank You, Roy and Vonnie Kidd

RECEIVED
JAN 03 2011
KITITAS COUNTY
BOARD OF COMMISSIONERS

LEGEND

- ⊙ ROSE APPLE LOCATION
- ⊙ WELL LOCATION
- ▭ EXISTING BUILDING
- ▭ PROPOSED BUILDING
- ▭ SANITARY WASTE BIN
- ▭ SANITARY WASTE TANK
- ▭ SANITARY SEWER LIFT STATION
- ▭ SEPTIC TANK
- ▭ SANITARY SEWER VALVE BOX
- ▭ SANITARY SEWER MANHOLE

PDGA CONSULTING ENGINEERS




388 CUSTOM CUTS PROCESSING PLANT
 1000 WILSON CREEK RD
 ELLENBURG, VA
 GRADING PLAN

DATE: 11/11/2011
 SCALE: 1" = 40'
 DRAWN BY: [blank]
 CHECKED BY: [blank]

C3.3

TABLE 1. Earthwork Volume

Item	Quantity	Unit
Excavate	11,800	cu yd
Fill	2,275	cu yd
Gravel	14,225	cu yd
Total	17,300	cu yd

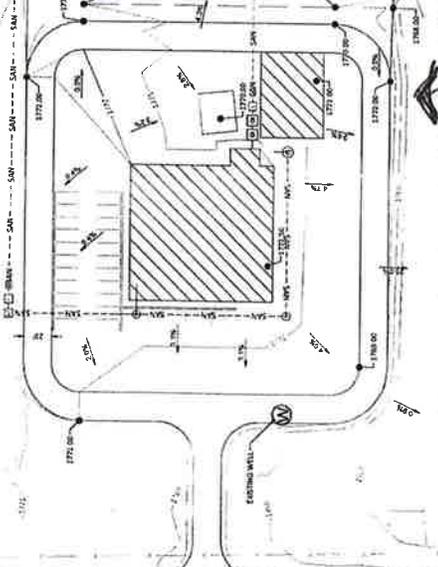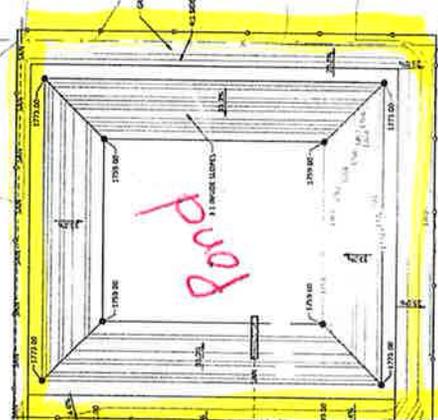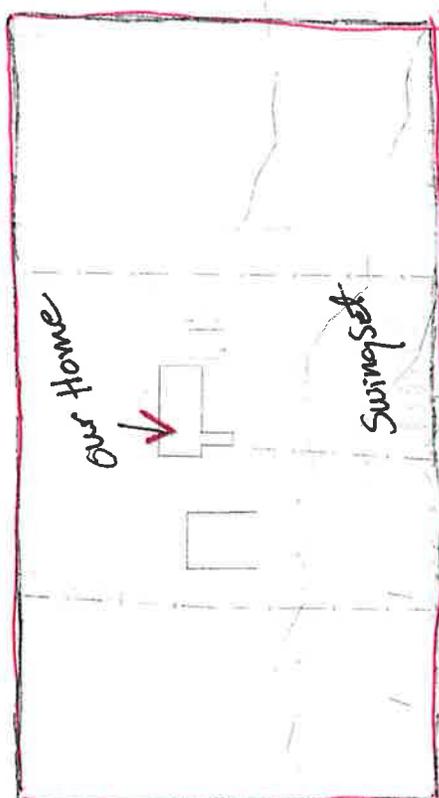

Slaughter House

