

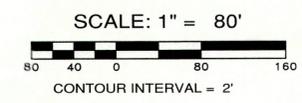
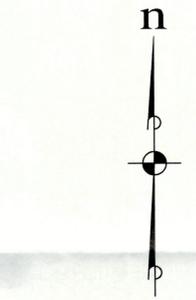
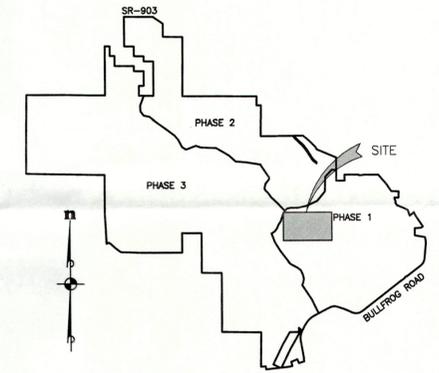


A PORTION OF SECTION 19, T. 20 N., R. 15 E., W.M.

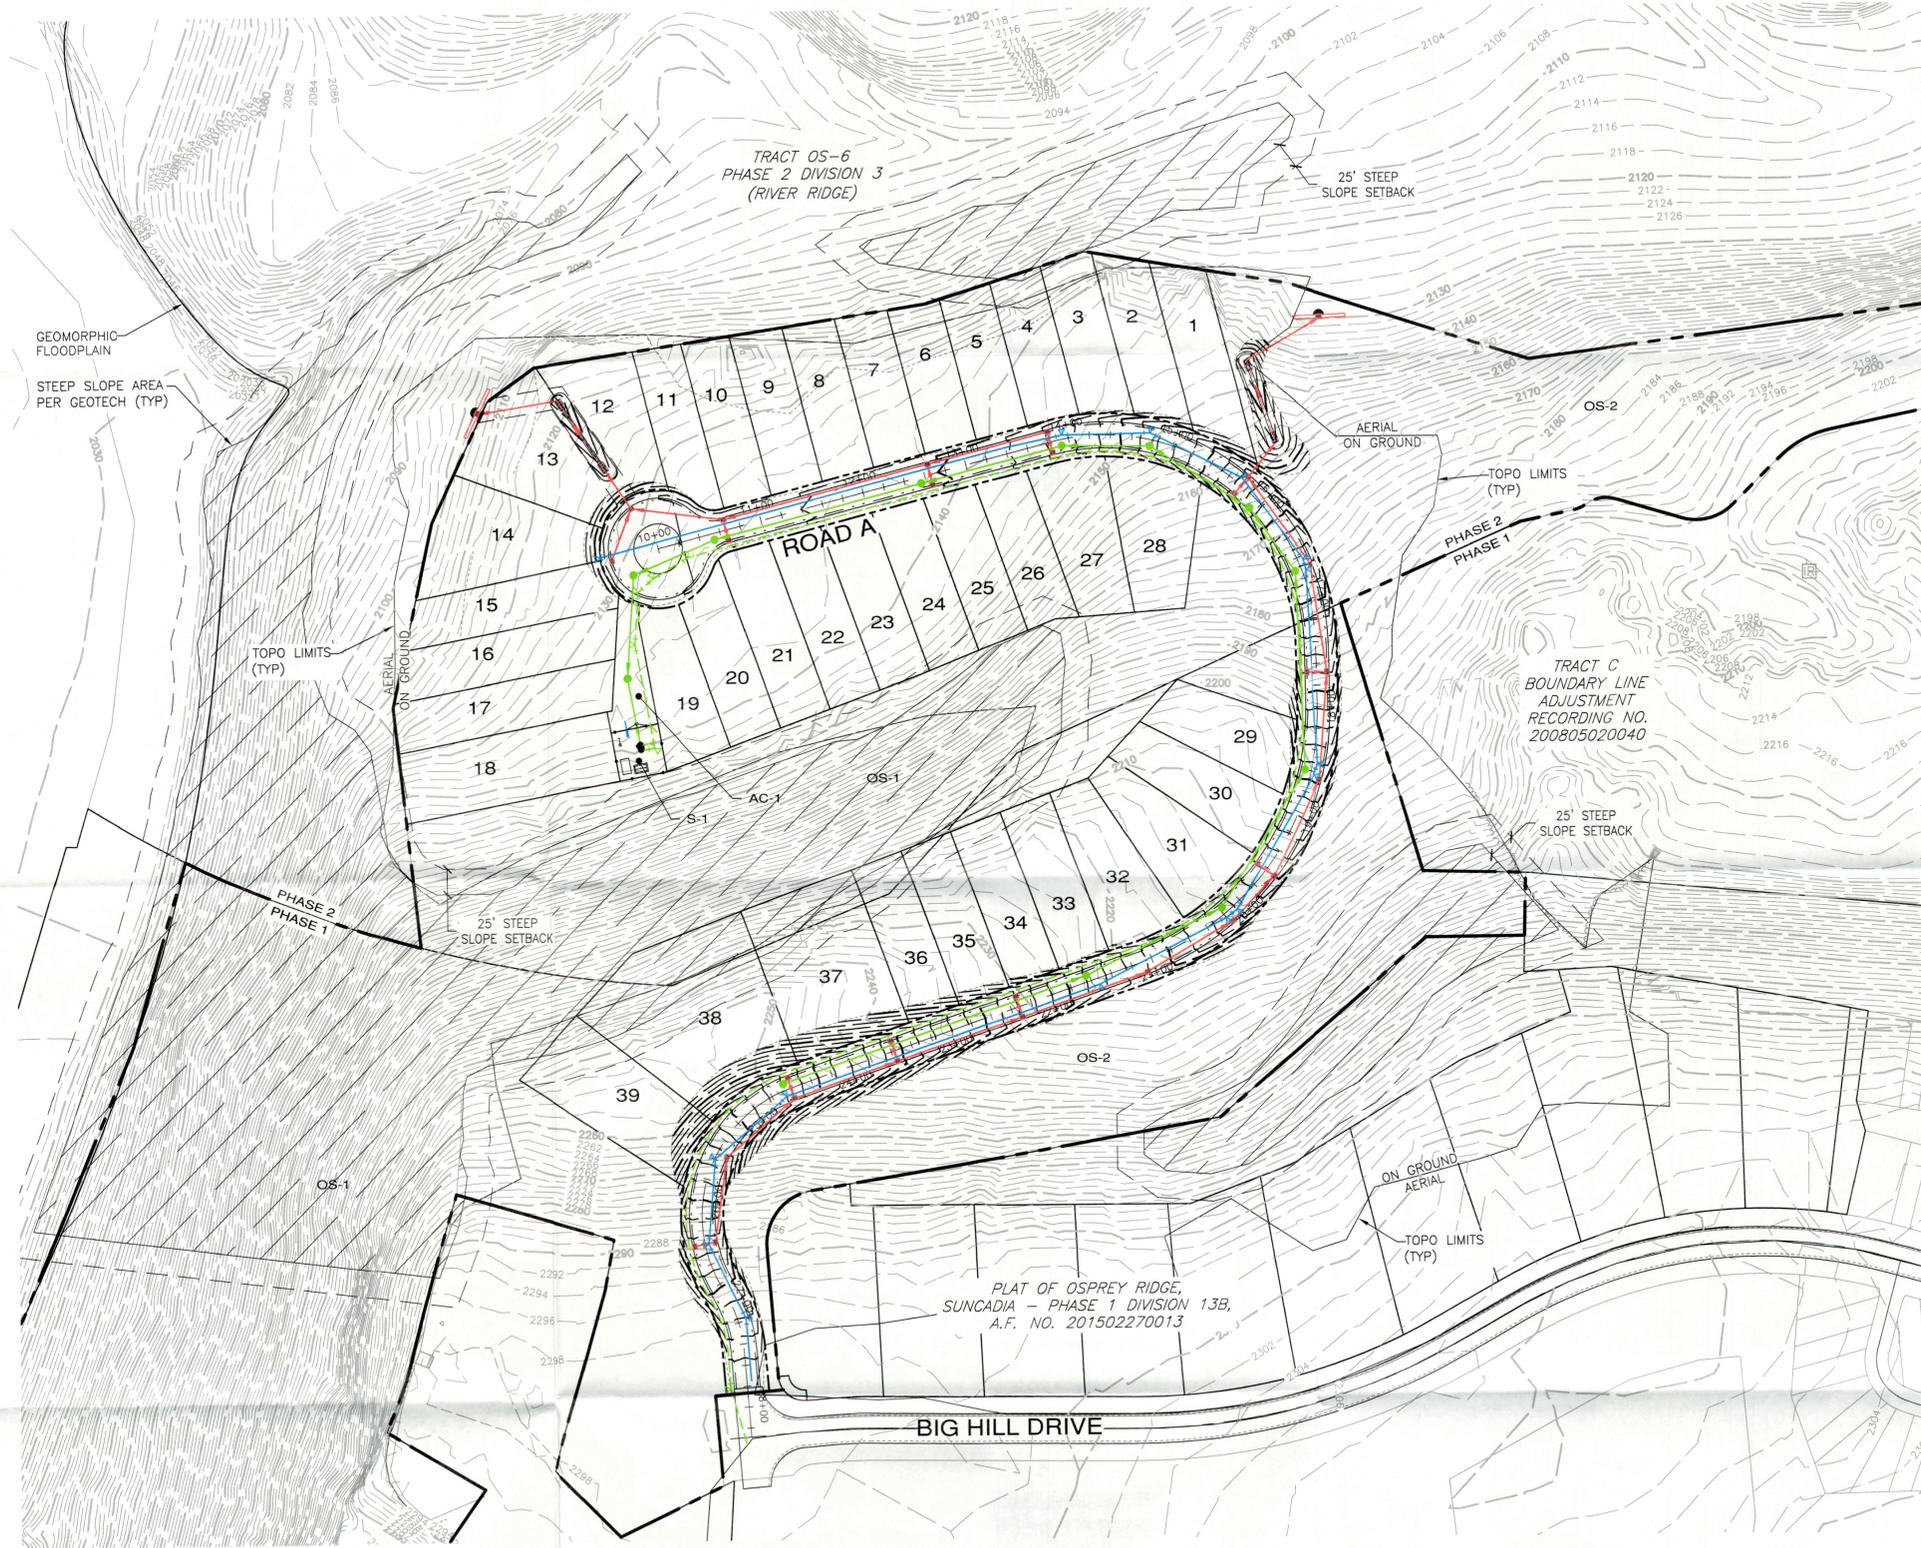

- LEGEND**
- STORM DRAINAGE
  - SANITARY SEWER MAIN
  - - - SANITARY SEWER FORCE MAIN
  - WATER MAIN
  - SANITARY SEWER MANHOLE
  - WATER METER
  - FIRE HYDRANT
  - STORM DRAINAGE FLOW PATH
  - SANITARY SEWER CLEANOUT
  - CATCH BASIN
  - - - 2056 EXISTING MINOR CONTOUR
  - - - 2060 EXISTING MAJOR CONTOUR

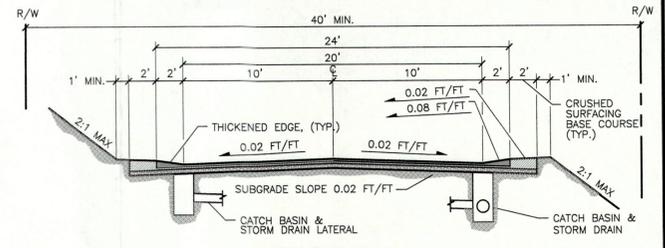

REVISIONS		
NO.	DESCRIPTION/DATE	BY

**ESM** CONSULTING ENGINEERS, LLC  
 FEDERAL WAY  
 9300 9th Ave S, Suite 205  
 Federal Way, WA 98003  
 (253) 838-6113  
 (253) 251-9906  
 www.esmcivil.com  
 Civil Engineering | Land Surveying | Project Management | Land Planning  
 Public Works | Landscape Architecture

WASHINGTON

**SUNCADIA RESORT LLC**  
**PHASE 1 DIVISION 14**  
 CONCEPTUAL UTILITY PLAN

JKITITAS COUNTY  
 JOB NO.: 998-872-01  
 DWG. NAME: EN-06  
 DESIGNED BY: LG  
 DRAWN BY: JJ  
 CHECKED BY:  
 DATE: 08/16/2022  
 DATE OF PRINT:

File: \\verna\ENR\ESM-005\998\788\01\ambata\EN-06.dwg  
 Plotted: 8/10/2022 10:15 AM  
 Plotted By: Amy Rogers