


C:\Users\danson\OneDrive - BORA\Architecture.plt\Documents\2220 Johnson Barn CENTRAL_danson\CK\5\1.rvt

5/29/2024 7:51:47 AM

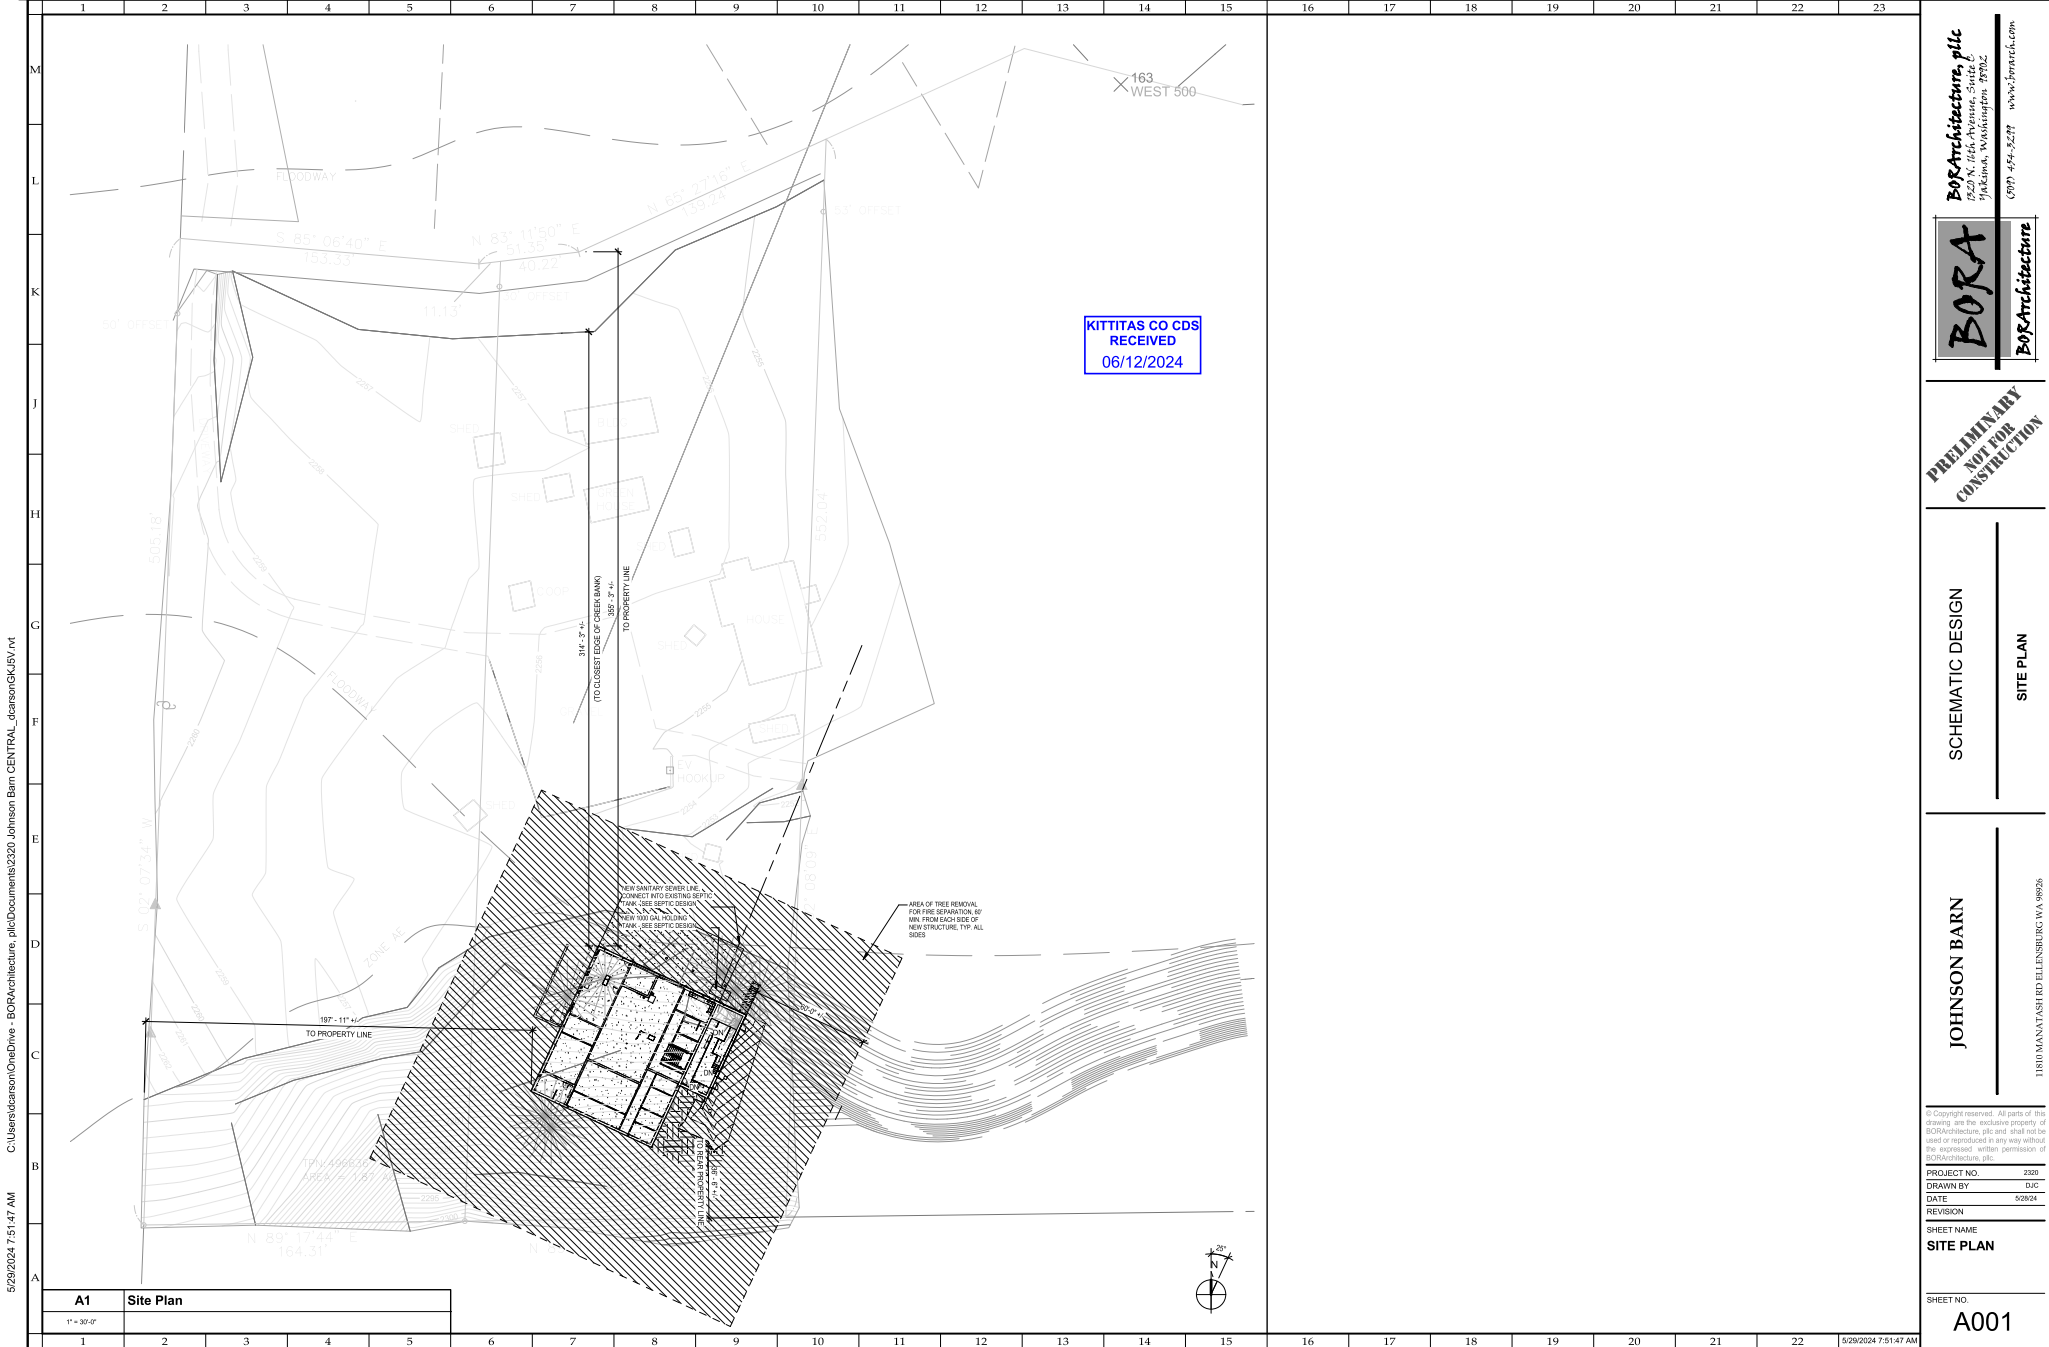

BORA
Architecture, PLLC
1220 N. 16th Avenue, Suite C
Spokane, Washington 99202
509-444-5277 www.borapl.com

BORA
Architecture

PRELIMINARY
NOT FOR
CONSTRUCTION

SCHEMATIC DESIGN
SITE PLAN

JOHNSON BARN
1810 MANATASH RD ELLENBURG WA 99026

© Copyright reserved. All parts of this drawing are the exclusive property of BORA/Architecture, PLLC and shall not be used or reproduced in any way without the expressed written permission of BORA/Architecture, PLLC.

PROJECT NO. 2209
DRAWN BY GJC
DATE 5/29/24
REVISION

SHEET NAME
SITE PLAN

SHEET NO.
A001