
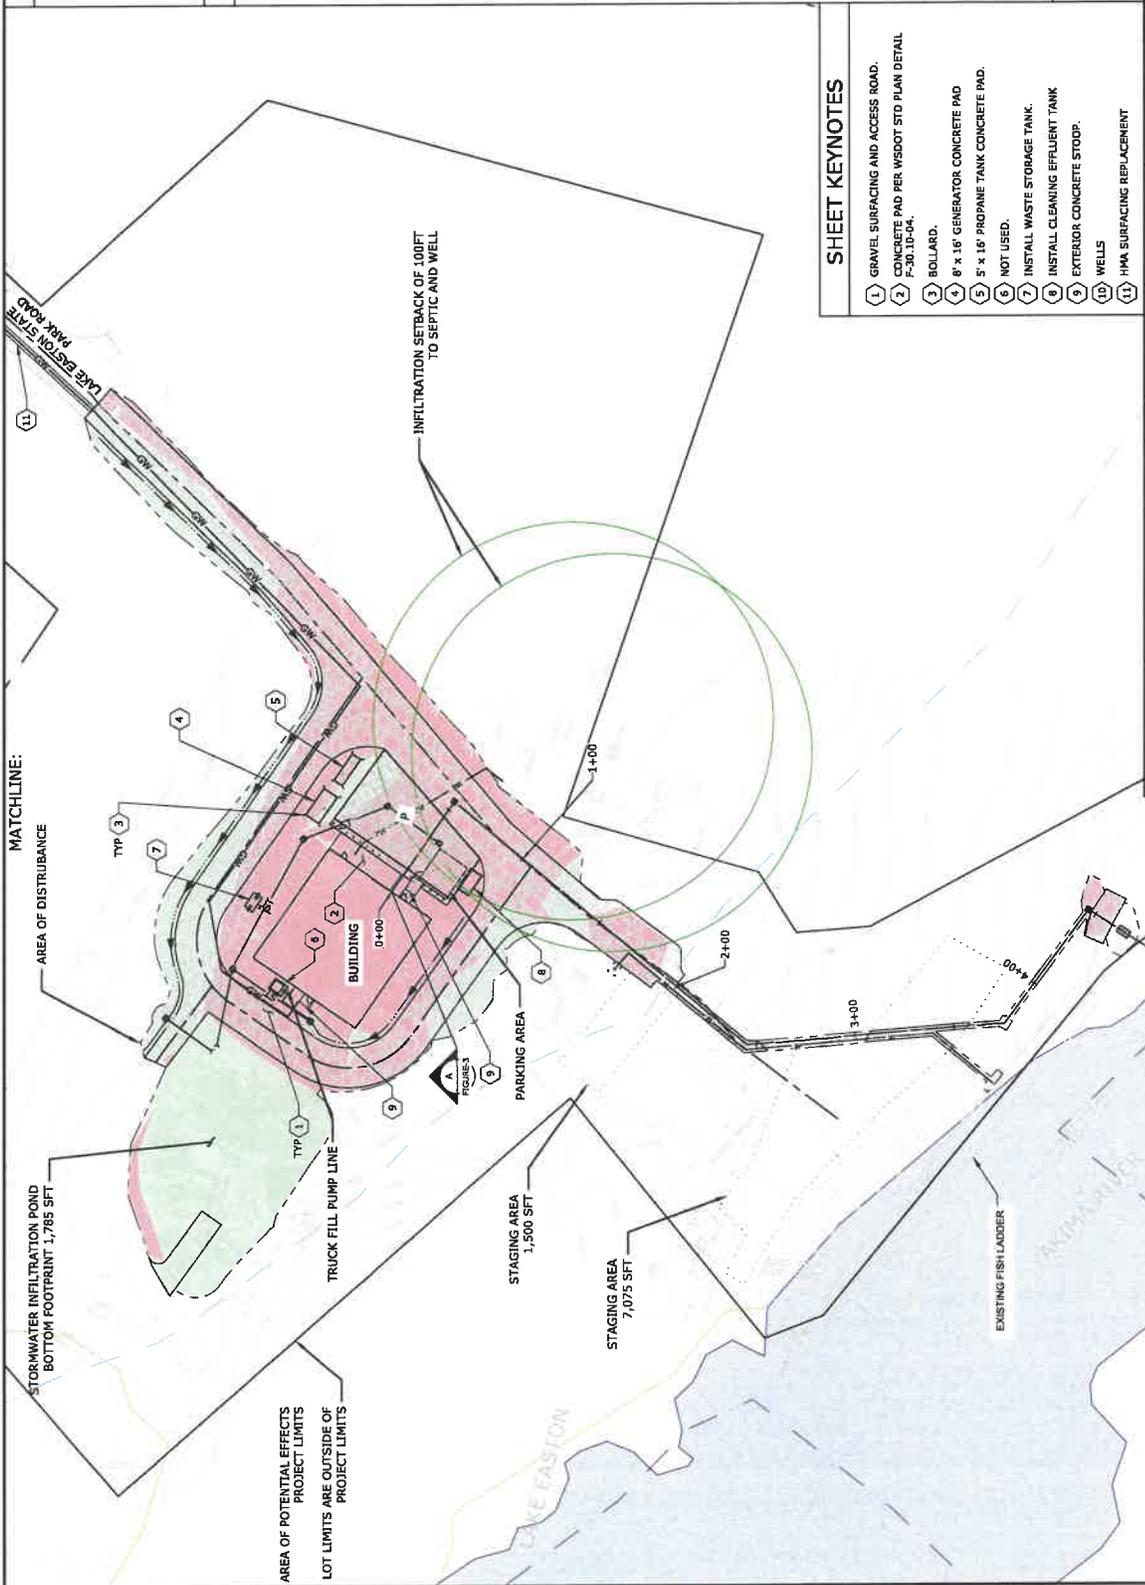
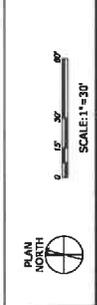


Attachment 1. Site Plan

GENERAL NOTES

1. SHORING AND DRUM DELINEATION RETRIEVED FROM PLAN.
2. CHAINAGE FOR DRAINAGE, SHORELINE, FLOOD HAZARD, AND UTILITIES RETRIEVED FROM NATIONAL FLOOD HAZARD DATA.
3. REMOVE TREES, WORK PERFORMED BY OWNER PRIOR TO CONSTRUCTION.
4. REMOVE ABANDONED OUTHOUSE, FILL ANY VOIDS WITH COMMON BACKFILL TO 85% COMPACTION. WORK SHALL BE VERIFIED BY THE CONTRACTOR.
5. COORDINATE SYSTEM SOUTH ZONE (SPC 893 CODE HORIZONTAL DATUM: WASHINGTON STATE PLANE VERTICAL DATUM: NORTH AMERICAN VERTICAL DATUM (NAD83)).
6. (NAD83).

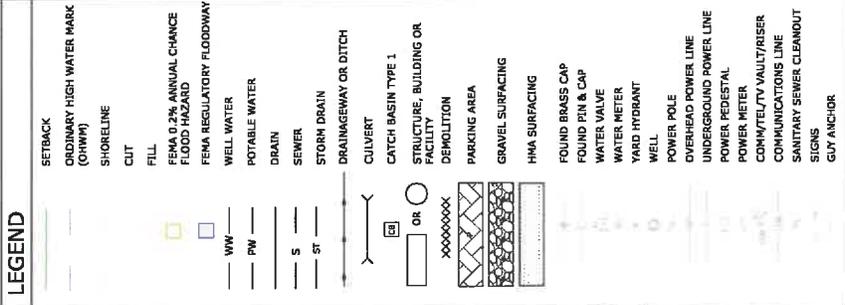

EASTON REARING AND RESEARCH FACILITY
KITITTAS RECLAMATION DISTRICT

SCALE: 1" = 30'

AS NOTED
DESIGNED BY: K. ENRIGHT
DRAWN BY: K. ENRIGHT
DATE: 9/10/2025

PRINTING FIGURE
SITE OVERVIEW
FIGURE 1

FIGURE NO.: 1 OF 3

Jacobs

Kitittas Reclamation District

SCALE: 1" = 30'

AS NOTED
DESIGNED BY: K. ENRIGHT
DRAWN BY: K. ENRIGHT
DATE: 9/10/2025

RECEIVED

SEP 23 2025

Kitittas Reclamation District

Kitittas Reclamation District

RECEIVED

SEP 23 2025

Kitittas County CDS

NO. 1000-00000
NO. 1000-00000

LAST REVISION DATE: 9/10/2025
BY: K. ENRIGHT
CHECKED BY: K. ENRIGHT
DATE: 9/10/2025

PROJECT NO.: 2025-00000
SHEET NO.: 1 OF 3


DATE: 9/10/2025
BY: K. ENRIGHT
CHECKED BY: K. ENRIGHT

PROJECT NO.: 2025-00000
SHEET NO.: 1 OF 3

DATE: 9/10/2025
BY: K. ENRIGHT
CHECKED BY: K. ENRIGHT

PROJECT NO.: 2025-00000
SHEET NO.: 1 OF 3

DATE: 9/10/2025
BY: K. ENRIGHT
CHECKED BY: K. ENRIGHT

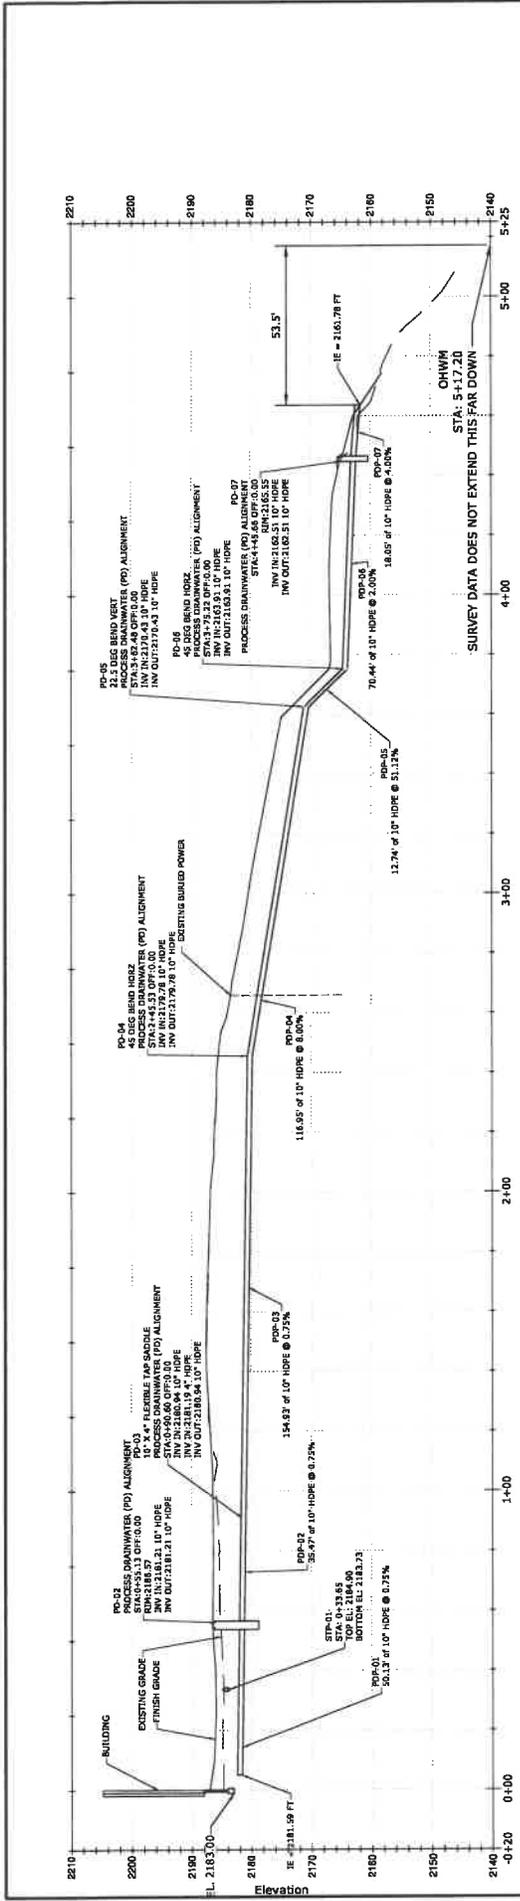

PROCESS DRAINWATER PIPE PROFILE
 FIGURE 1 H: 1"=30', V: 1"=10'

APP: WPT 1101-01-0000
 WPT 1101-02-0000
 WPT 1101-03-0000
 WPT 1101-04-0000
 WPT 1101-05-0000
 WPT 1101-06-0000
 WPT 1101-07-0000
 WPT 1101-08-0000
 WPT 1101-09-0000
 WPT 1101-10-0000

DATE: 09/23/2025
 TIME: 10:10 AM
 USER: JACOBSON

DATE: 09/23/2025
 TIME: 10:10 AM
 USER: JACOBSON

RECEIVED
 SEP 23 2025
 Kittitas County CDS

	EASTON REARING AND RESEARCH FACILITY KITTITAS RECLAMATION DISTRICT	SCALE: AS NOTED
		DESIGNED BY: K. BRINCH
	PERMITTING FIGURE: PROFILE FIGURE-3	DRAWN BY: K. BRINCH
		DATE: 9/23/2025