
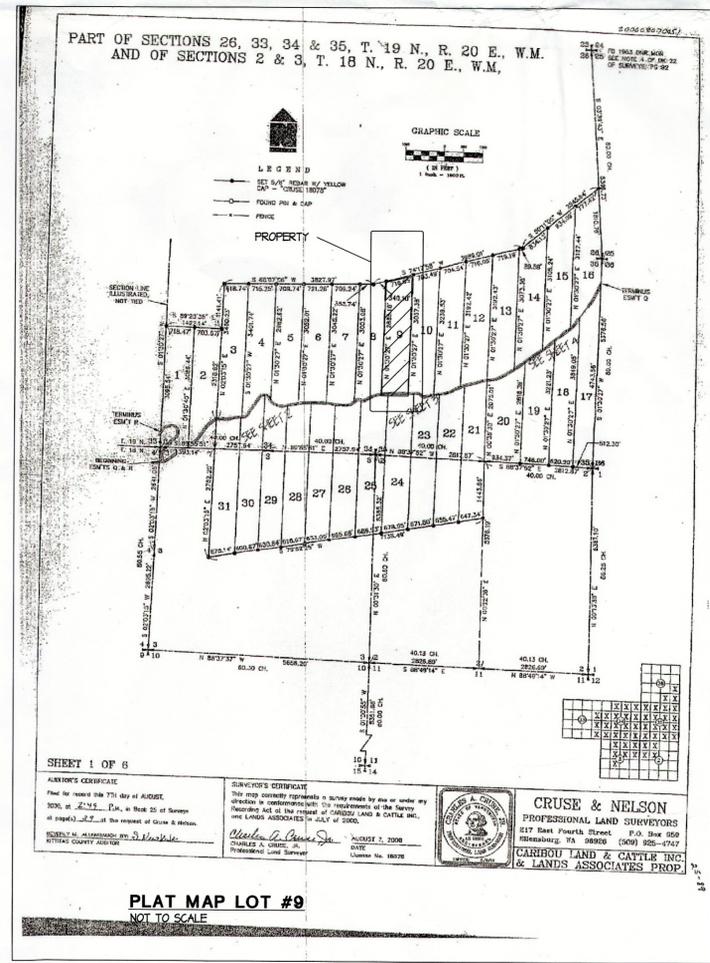
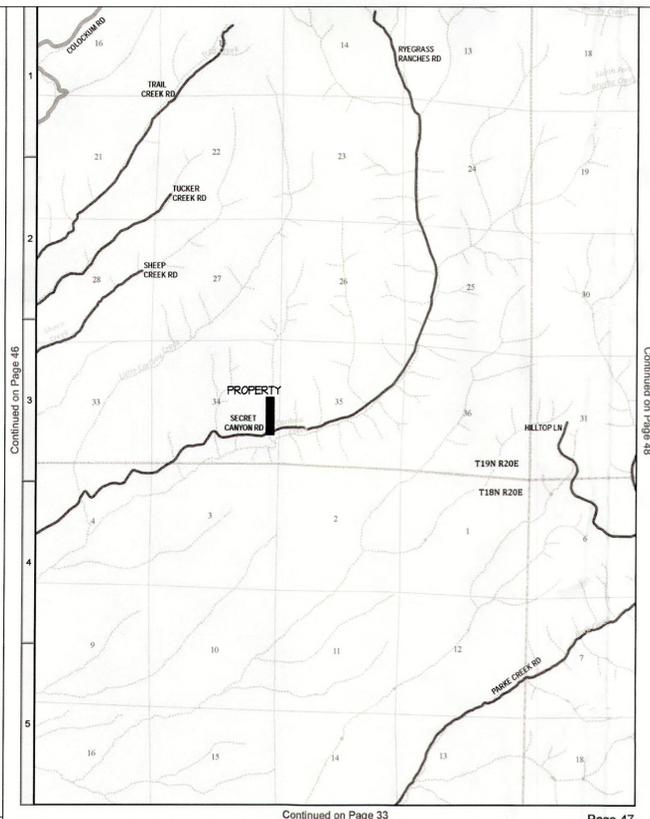


RESIDENCE FOR
ROBIN AND MEGHAN ANDERSON
 6081 SECRET CANYON ROAD
 ELLENBURG, WA 98926

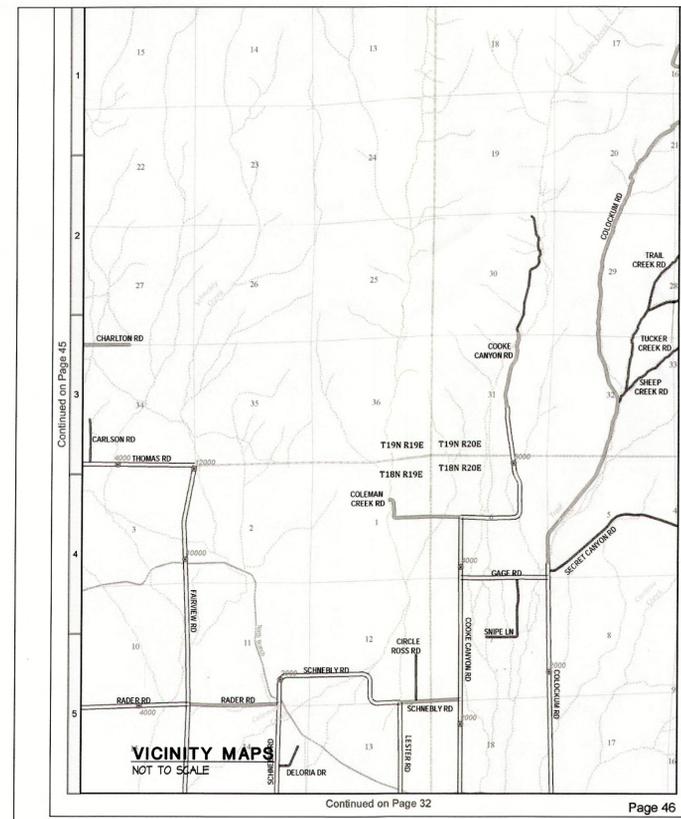



SITE PLAN
 Scale: 1/16" = 1'-0"

RECEIVED
 DEC 20 2014
 KITTITAS COUNTY
 CDS

Drafted By:	
10-2014	
Sheet 1 of 11	



ANDERSON CUT AND FILL STUDY

SCALE: 1/16" = 1'-0"

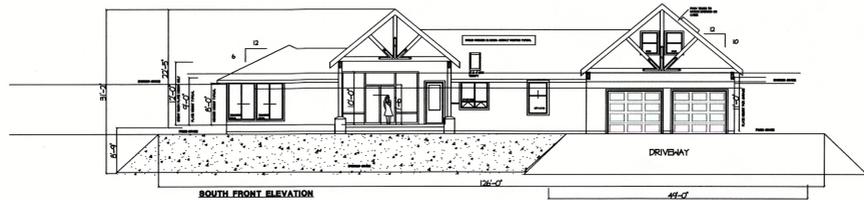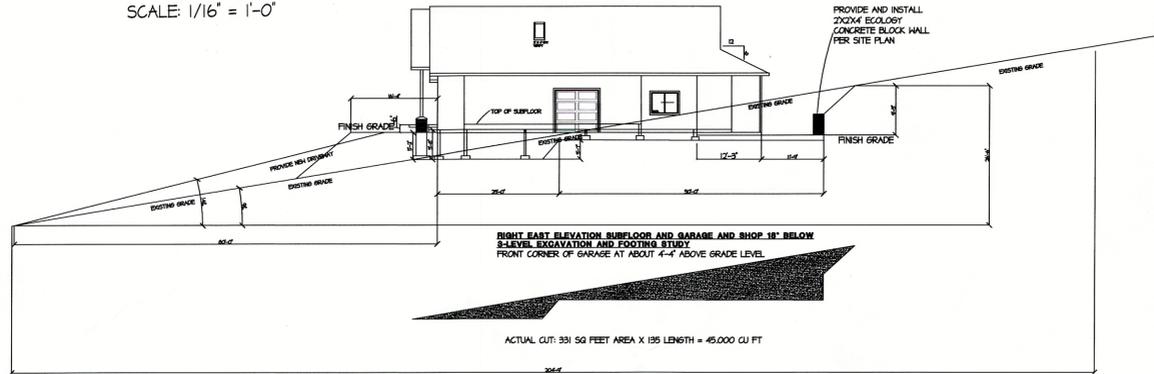



ANDERSON ENLARGED SITE PLAN

SCALE: 1/32" = 1'-0"
50' BEYOND FILL PAD FOR BUILDING TO REMAIN CLEARED OF COMBUSTIBLE MATERIALS

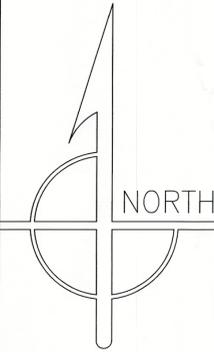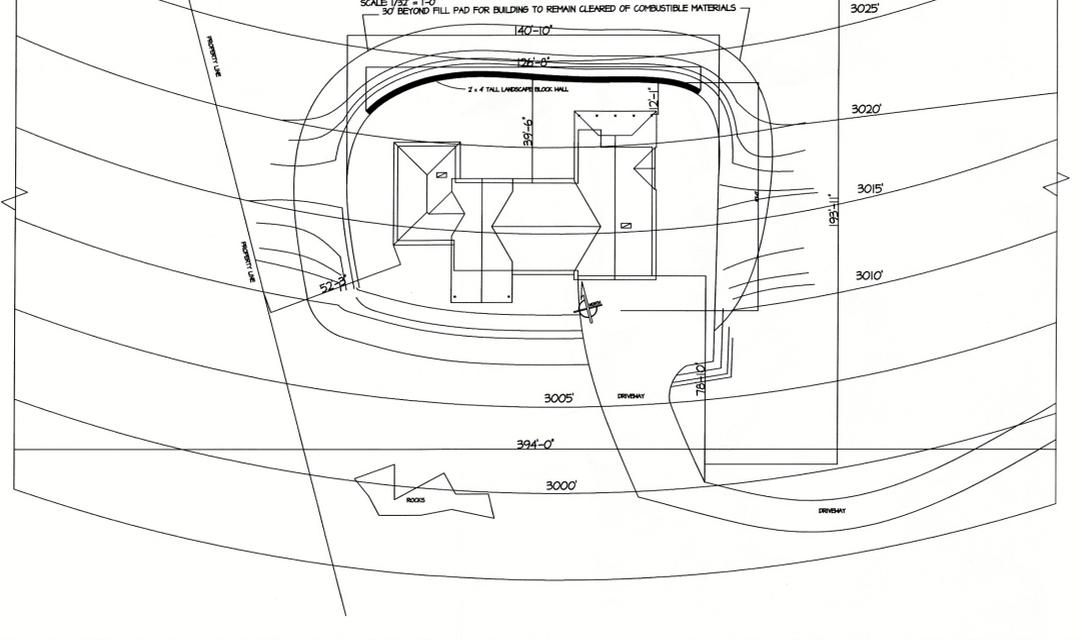

PARTIAL SITE PLAN

SCALE: 6/4" = 1"

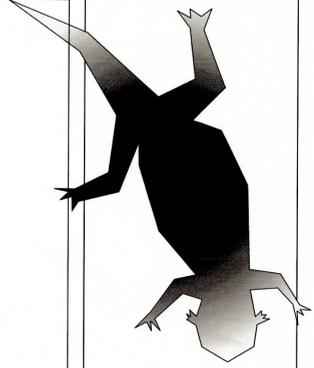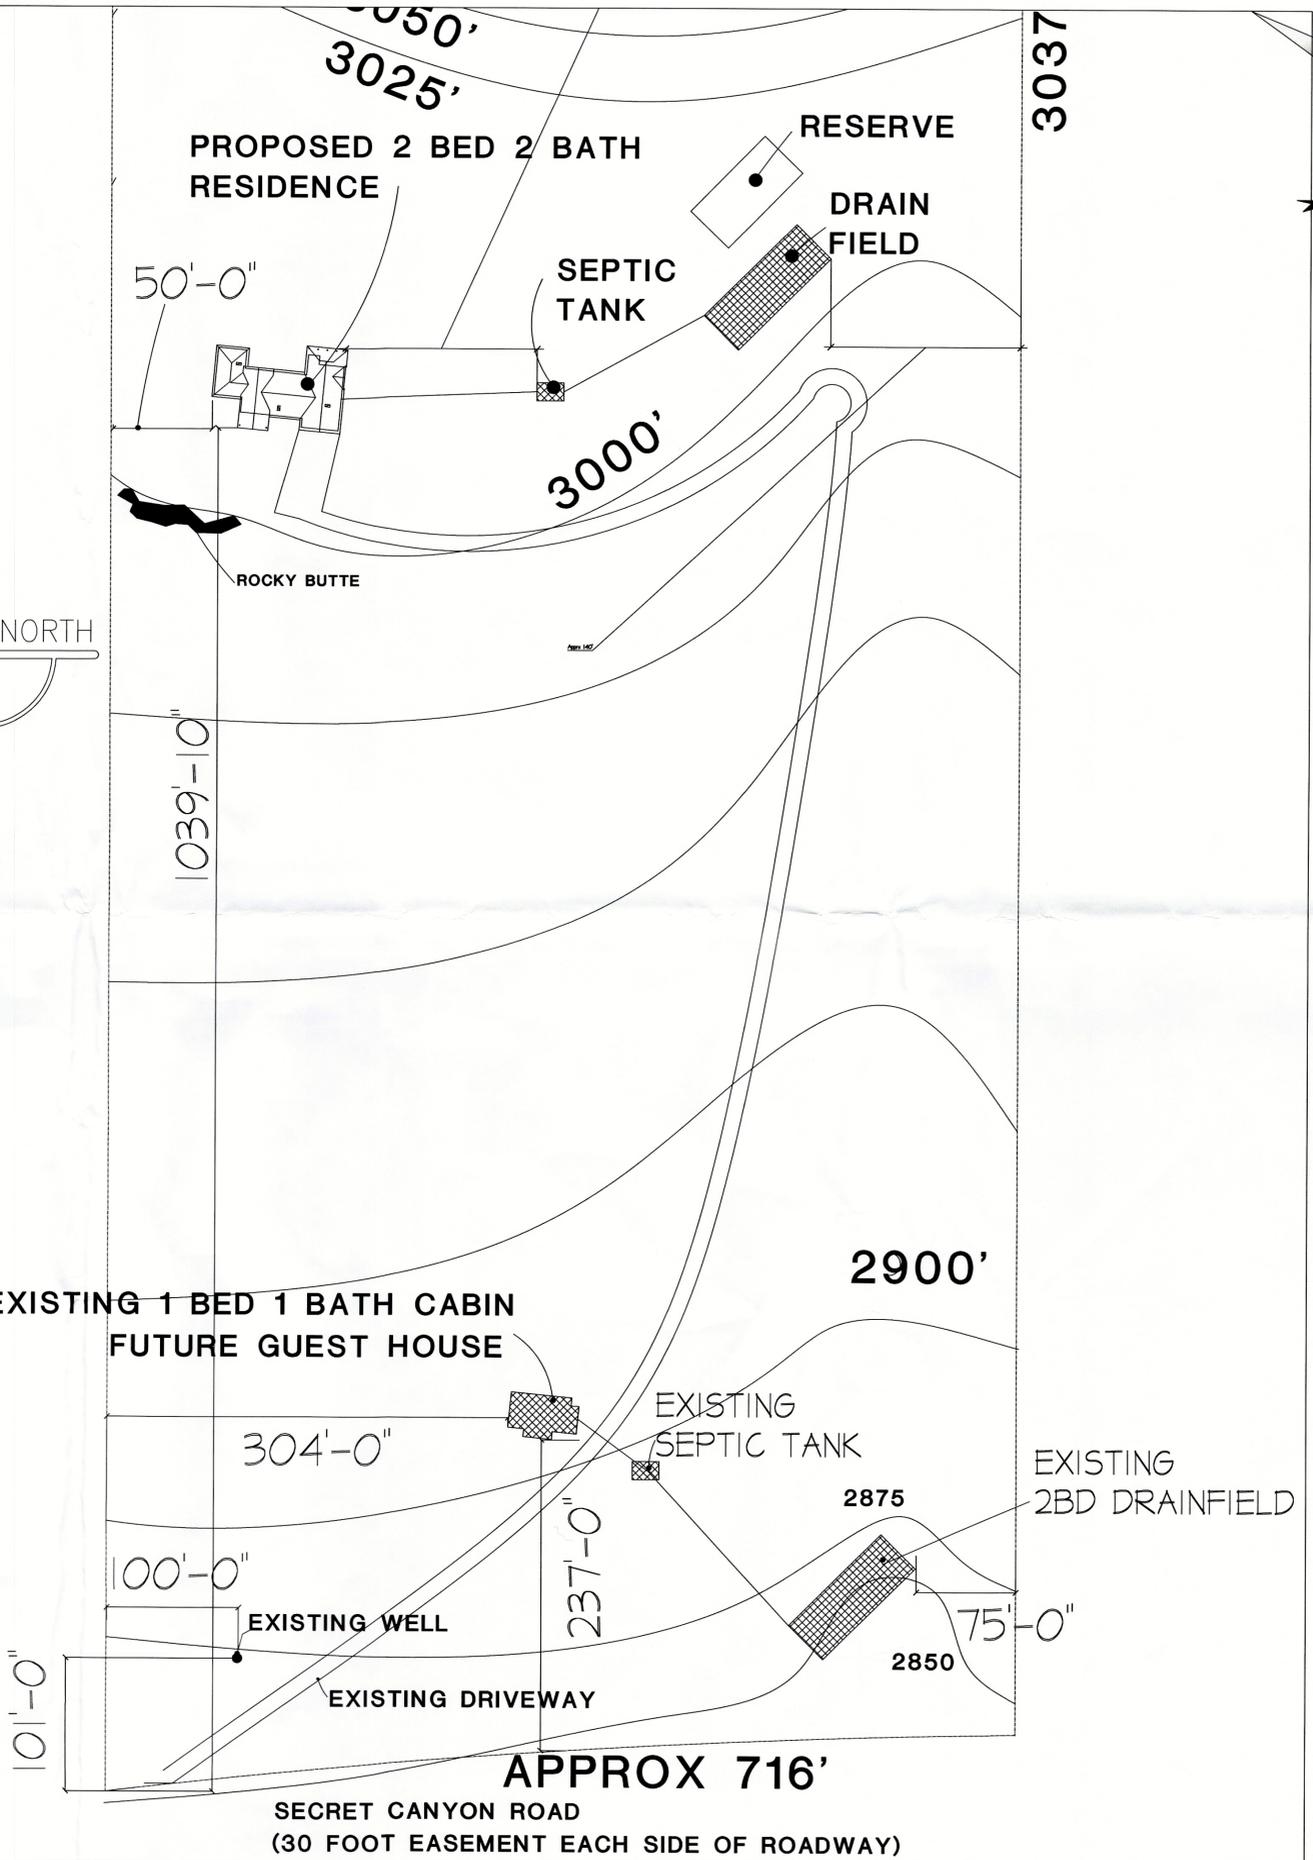

RESIDENCE FOR
ROBIN AND MEGHAN ANDERSON
6081 SECRET CANYON ROAD
ELLENSBURG, WA 98926

ENLARGED SITE PLAN

RECEIVED
DEC 30 2014
KITITAS COUNTY

Drafted By:

10-2014