


**MARTIN BLA SITE PLAN**  
 TPNS 20575 & 646233  
 805 & 807 E. SANDERS RD.

R=557.01  
 L=209.06'

**TPN 20575**  
 1.66 AC

**TPN 646233**  
 2.42 AC

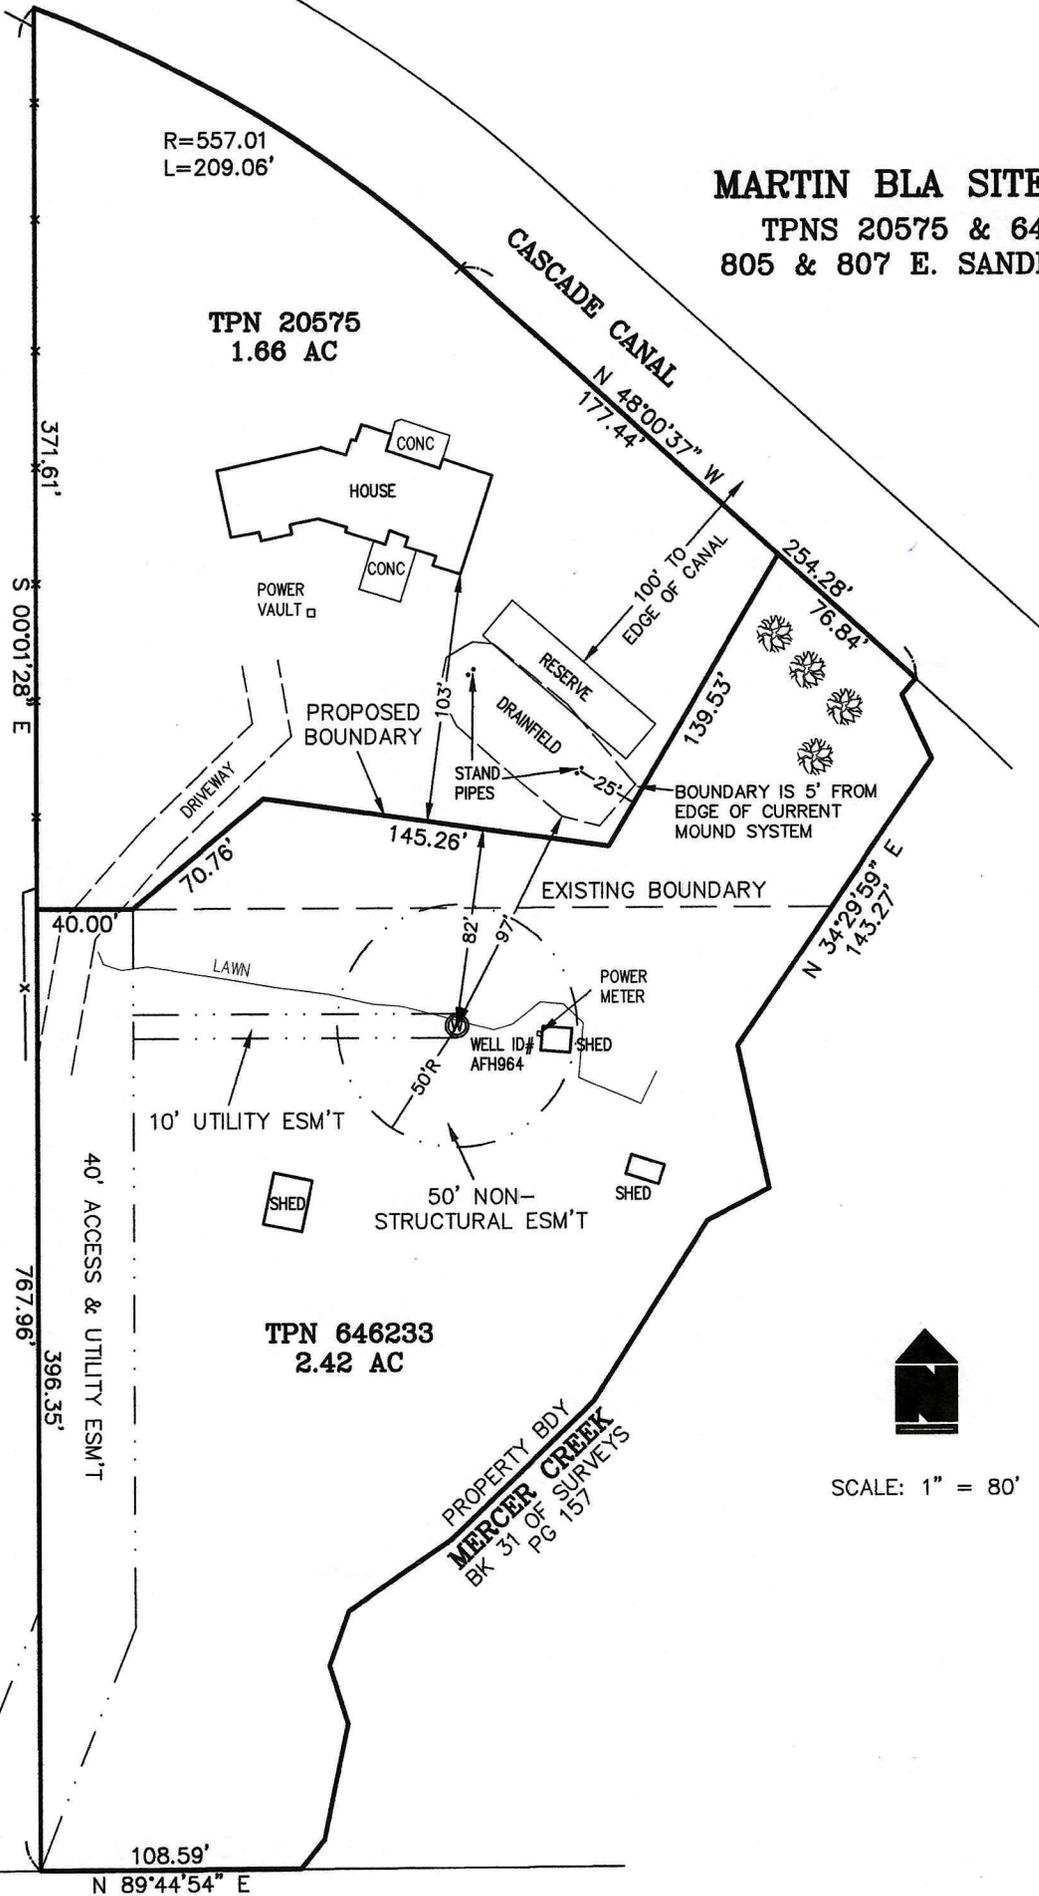

SCALE: 1" = 80'

**SANDERS ROAD**