




SUNCADIA

RESORT · COMMUNITY · LEGACY


RECEIVED
MAR 23 2018
Kittitas County CDS



SCALE: 1" = 60'

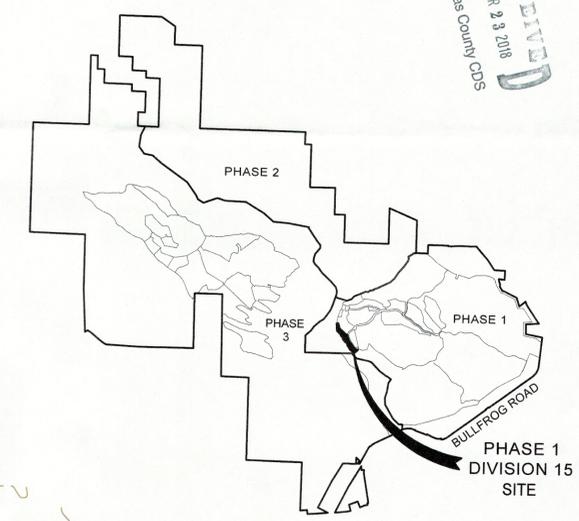

SUNCADIA MPR LOCATION MAP
NOT TO SCALE

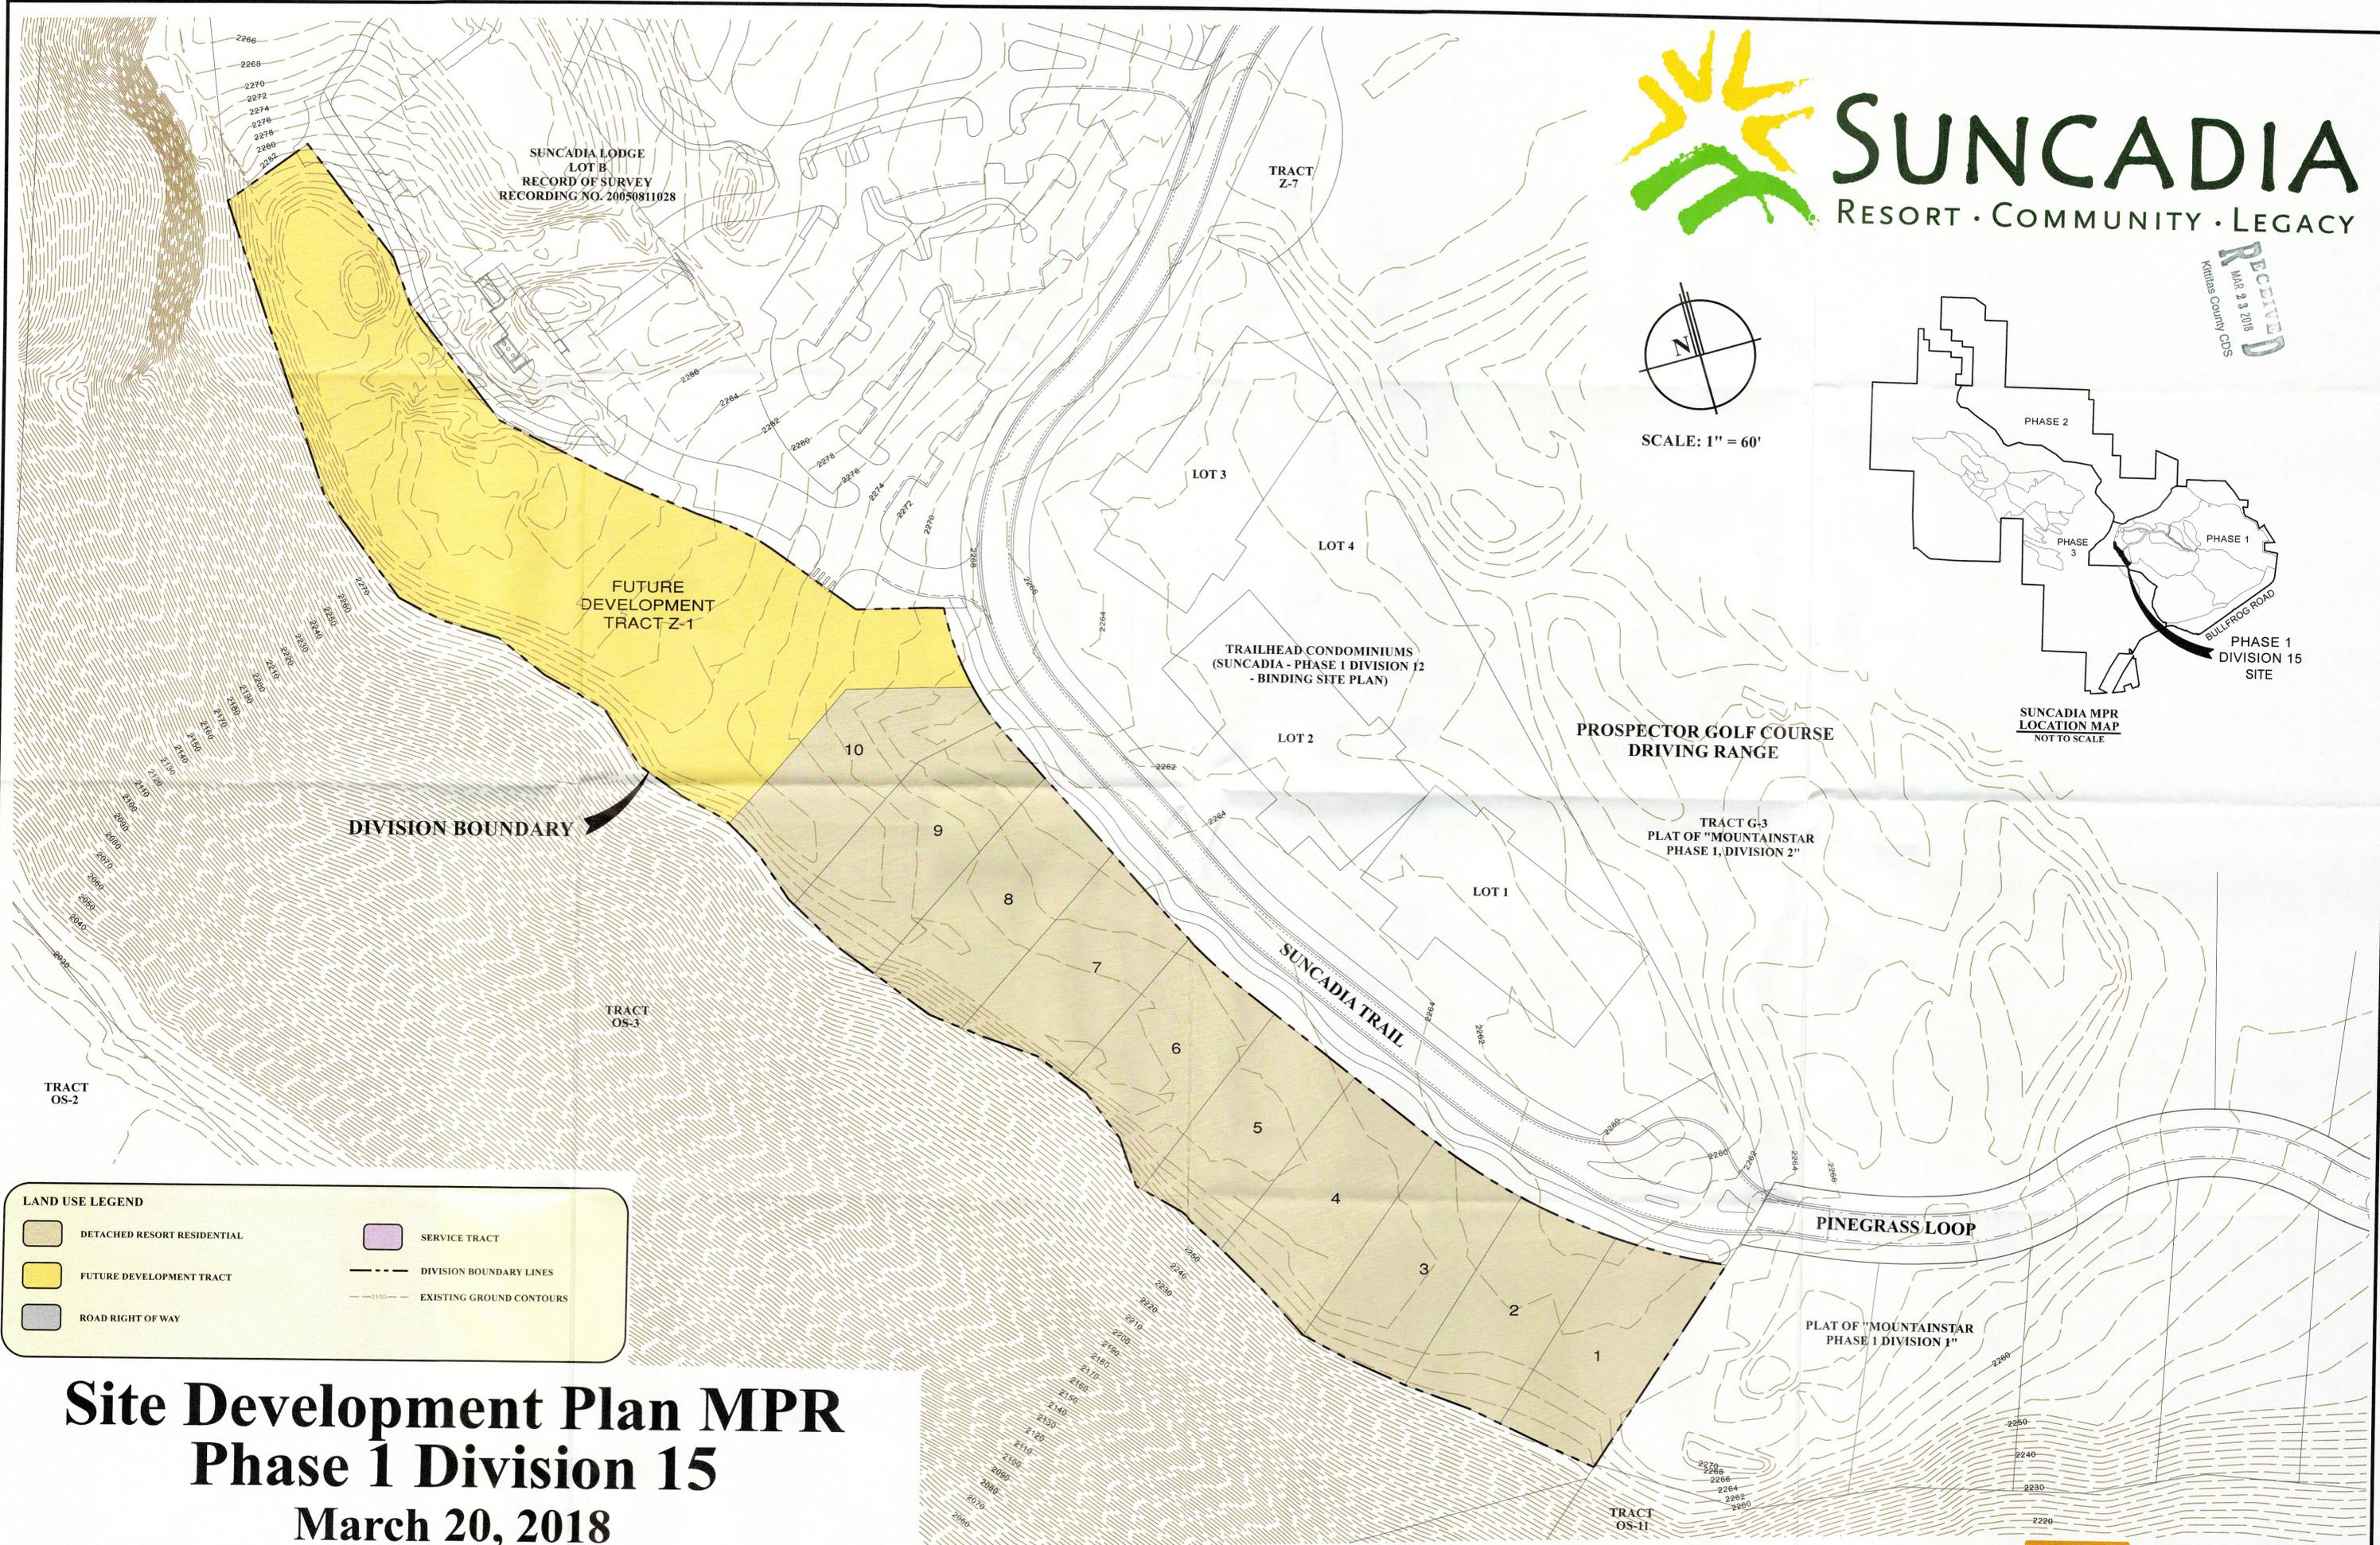

SUNCADIA LODGE
LOT B
RECORD OF SURVEY
RECORDING NO. 20050811028

FUTURE DEVELOPMENT
TRACT Z-1

TRACT
Z-7

LOT 3

LOT 4

TRAILHEAD CONDOMINIUMS
(SUNCADIA - PHASE 1 DIVISION 12
- BINDING SITE PLAN)

LOT 2

PROSPECTOR GOLF COURSE
DRIVING RANGE

TRACT G-3
PLAT OF "MOUNTAINSTAR
PHASE 1, DIVISION 2"

LOT 1

DIVISION BOUNDARY

TRACT
OS-3

SUNCADIA TRAIL

PINEGRASS LOOP

PLAT OF "MOUNTAINSTAR
PHASE 1 DIVISION 1"

TRACT
OS-2

TRACT
OS-11

LAND USE LEGEND

	DETACHED RESORT RESIDENTIAL		SERVICE TRACT
	FUTURE DEVELOPMENT TRACT		DIVISION BOUNDARY LINES
	ROAD RIGHT OF WAY		EXISTING GROUND CONTOURS

Site Development Plan MPR Phase 1 Division 15 March 20, 2018