
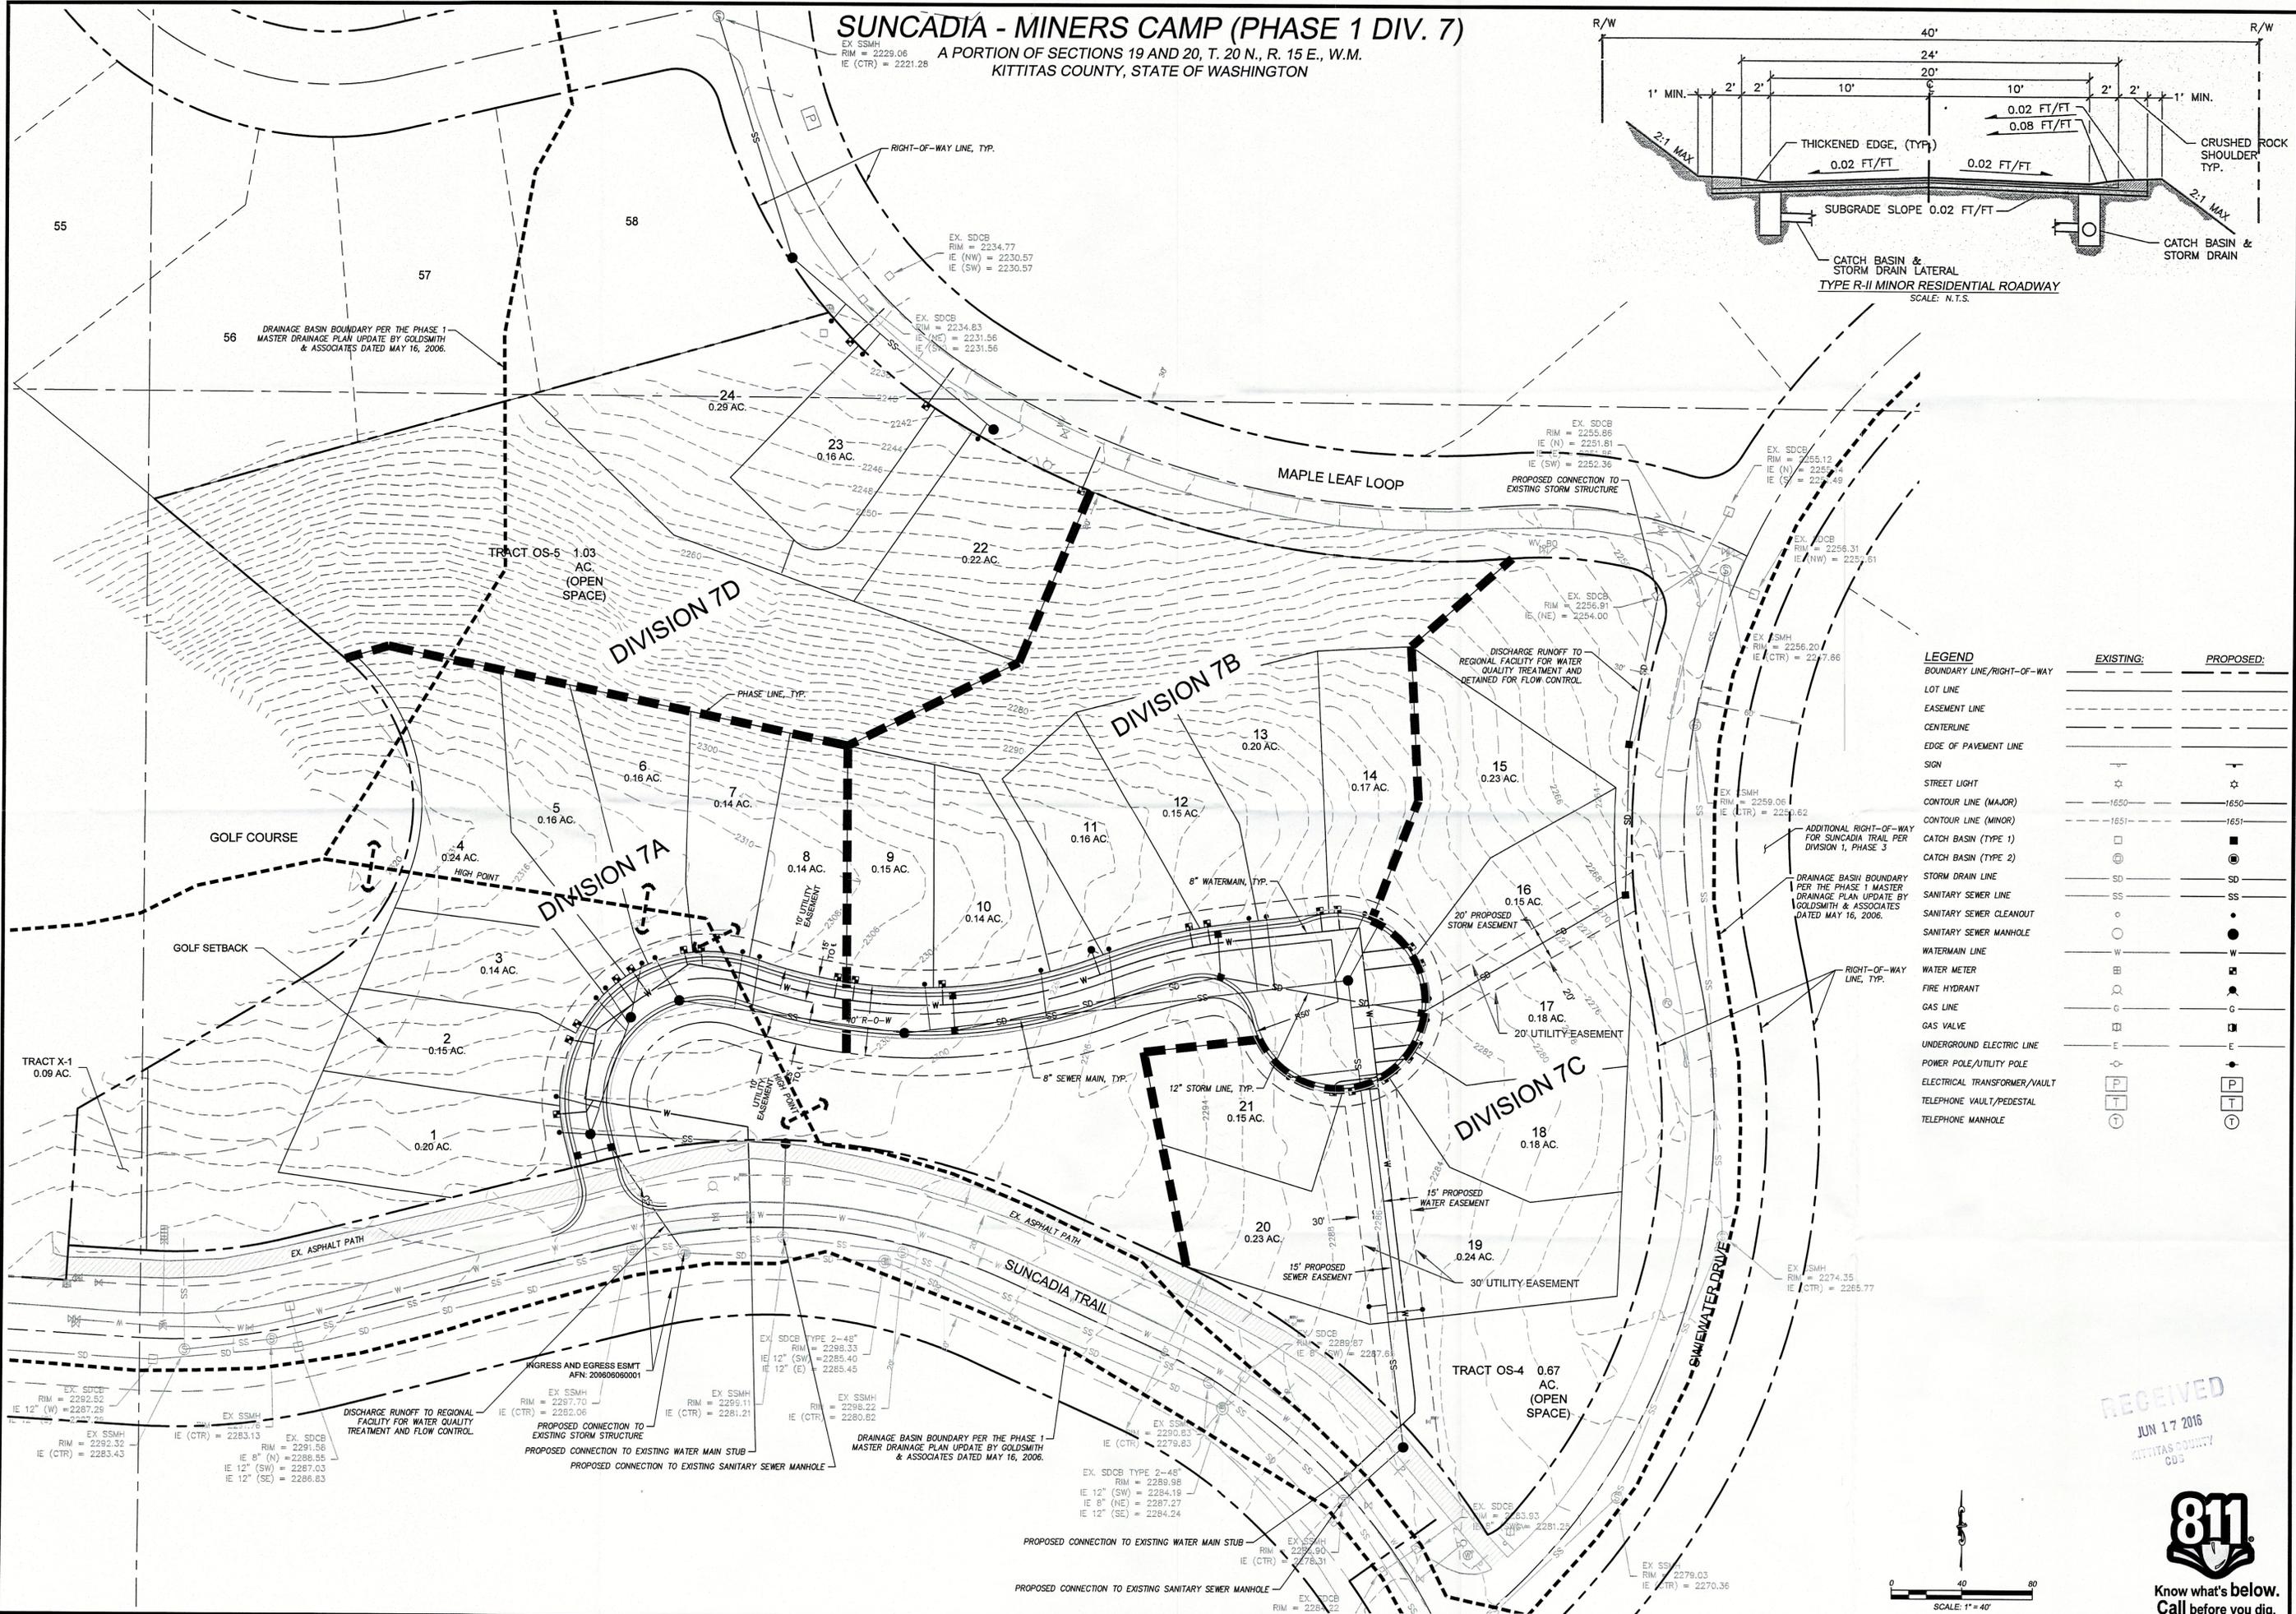



# SUNCADIA - MINERS CAMP (PHASE 1 DIV. 7)

A PORTION OF SECTIONS 19 AND 20, T. 20 N., R. 15 E., W.M.  
KITTITAS COUNTY, STATE OF WASHINGTON

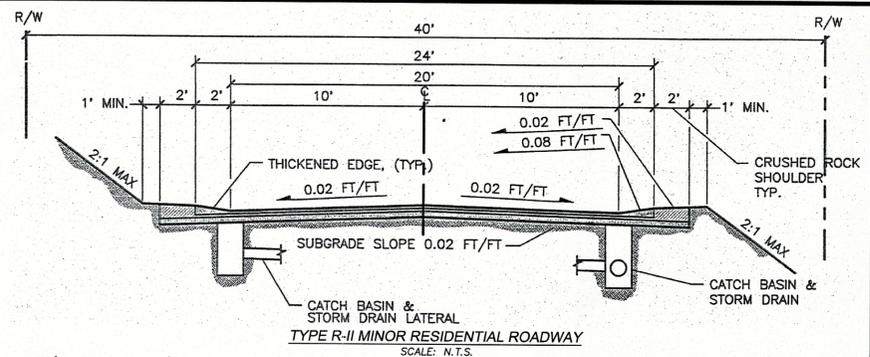

	EXISTING:	PROPOSED:
BOUNDARY LINE, RIGHT-OF-WAY	---	---
LOT LINE	---	---
EASEMENT LINE	---	---
CENTERLINE	---	---
EDGE OF PAVEMENT LINE	---	---
SIGN	+	+
STREET LIGHT	*	*
CONTOUR LINE (MAJOR)	---1650---	---1650---
CONTOUR LINE (MINOR)	---1651---	---1651---
CATCH BASIN (TYPE 1)	□	■
CATCH BASIN (TYPE 2)	○	●
STORM DRAIN LINE	SD	SD
SANITARY SEWER LINE	SS	SS
SANITARY SEWER CLEANOUT	○	●
SANITARY SEWER MANHOLE	○	●
WATERMAIN LINE	W	W
WATER METER	⊕	⊕
FIRE HYDRANT	⊕	⊕
GAS LINE	G	G
GAS VALVE	⊕	⊕
UNDERGROUND ELECTRIC LINE	E	E
POWER POLE/UTILITY POLE	⊕	⊕
ELECTRICAL TRANSFORMER/VAULT	⊕	⊕
TELEPHONE VAULT/PEDESTAL	⊕	⊕
TELEPHONE MANHOLE	⊕	⊕


REVISIONS	BY	DATE

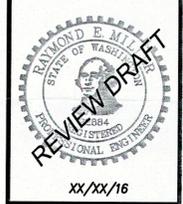

SUNCADIA - MINERS CAMP  
BILL & NANCY SMITH  
CONCEPTUAL UTILITY PLAN

**Encompass**  
ENGINEERING & SURVEYING  
Western Washington Division  
165 NE Juniper Street, Suite 201 - Issaquah, WA 98027 • Phone: (425) 392-0230 • Fax: (425) 391-3055  
Eastern Washington Division  
407 Swilwater Blvd. - Cle Elum, WA 98922 • Phone: (509) 674-7433 • Fax: (509) 674-7419

RECEIVED  
JUN 17 2016  
KITTITAS COUNTY  
CDS

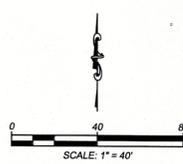

**811**  
Know what's below.  
Call before you dig.


JOB NO.	16010
DATE	MAY 2016
SCALE	1"=40'
DESIGNED	REM
DRAWN	SDC
CHECKED	MKK/RM
APPROVED	REM
SHEET	C1.0

**SUNCADIA - MINERS CAMP (PHASE 1 DIV. 7)**

A PORTION OF SECTIONS 19 AND 20, T. 20 N., R. 15 E., W.M.  
KITTITAS COUNTY, STATE OF WASHINGTON

**Qow**

SOIL TYPE, TYP.

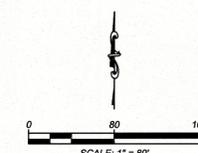


**Qgm**

**Qow**


**Qgm**

**Qgm**

**BULLFROG MORAINE**

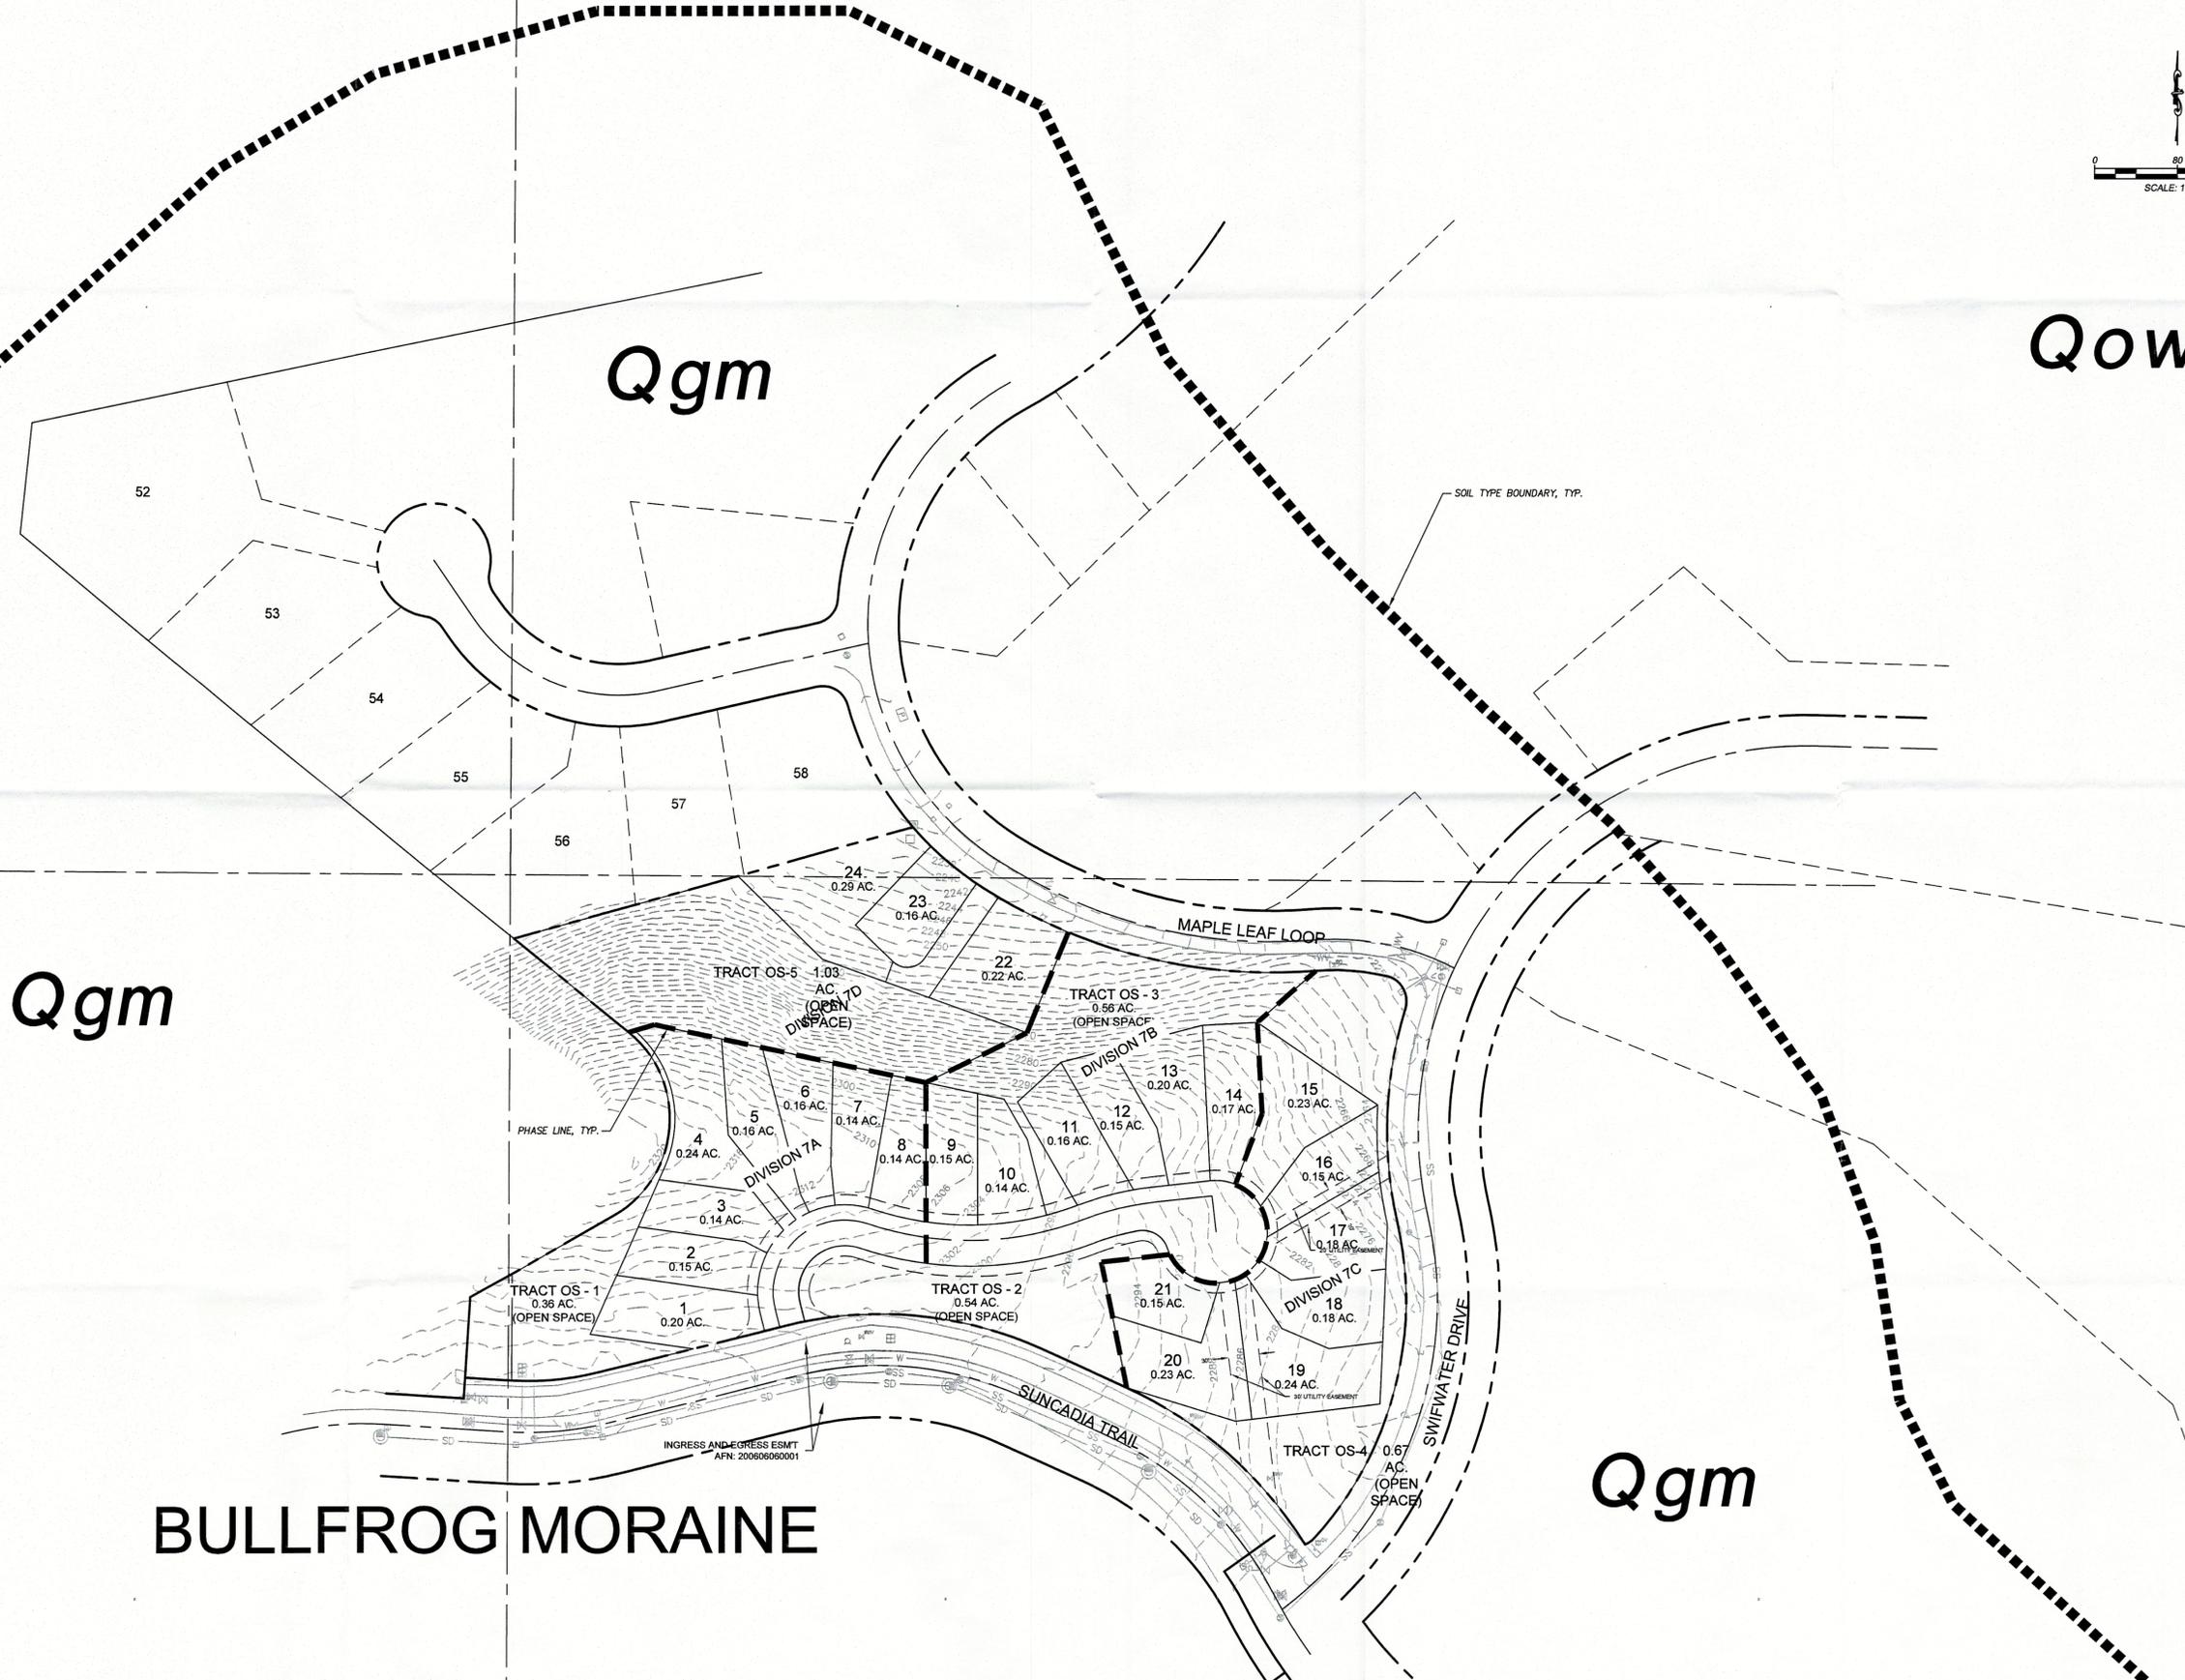

REVISIONS	DESCRIPTION	BY	DATE

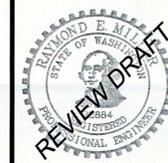

xx/xx/16

**SUNCADIA - MINERS CAMP**  
BILL & NANCY SMITH  
**SOILS MAP**

**Encompass**  
ENGINEERING & SURVEYING  
Western Washington Division  
165 NE Juniper Street, Suite 201 • Issaquah, WA 98027 • Phone: (425) 392-0550 • Fax: (425) 391-3055  
Eastern Washington Division  
407 Swifwater Blvd. • Cle Elum, WA 98922 • Phone: (509) 674-7433 • Fax: (509) 674-7419

RECEIVED  
JUN 17 2016  
KITTITAS COUNTY  
CDD



JOB NO.	16010
DATE	MAY 2016
SCALE	1"=80'
DESIGNED	REM
DRAWN	SDC
CHECKED	MKK/RM
APPROVED	REM


SHEET **EX 2.0**

NOTE:  
SEE GEOTECHNICAL REPORT BY ICICLE CREEK ENGINEERS,  
DATED DECEMBER 23, 2015 FOR MORE INFORMATION.

J:\161\16010\ENGINEERING\PLAN\_SHEETS\16010 Soils Map.dwg 6/17/2016 11:15:50 AM

# SUNCADIA - MINERS CAMP (PHASE 1 DIV. 7)

A PORTION OF SECTIONS 19 AND 20, T. 20 N., R. 15 E., W.M.  
KITTITAS COUNTY, STATE OF WASHINGTON

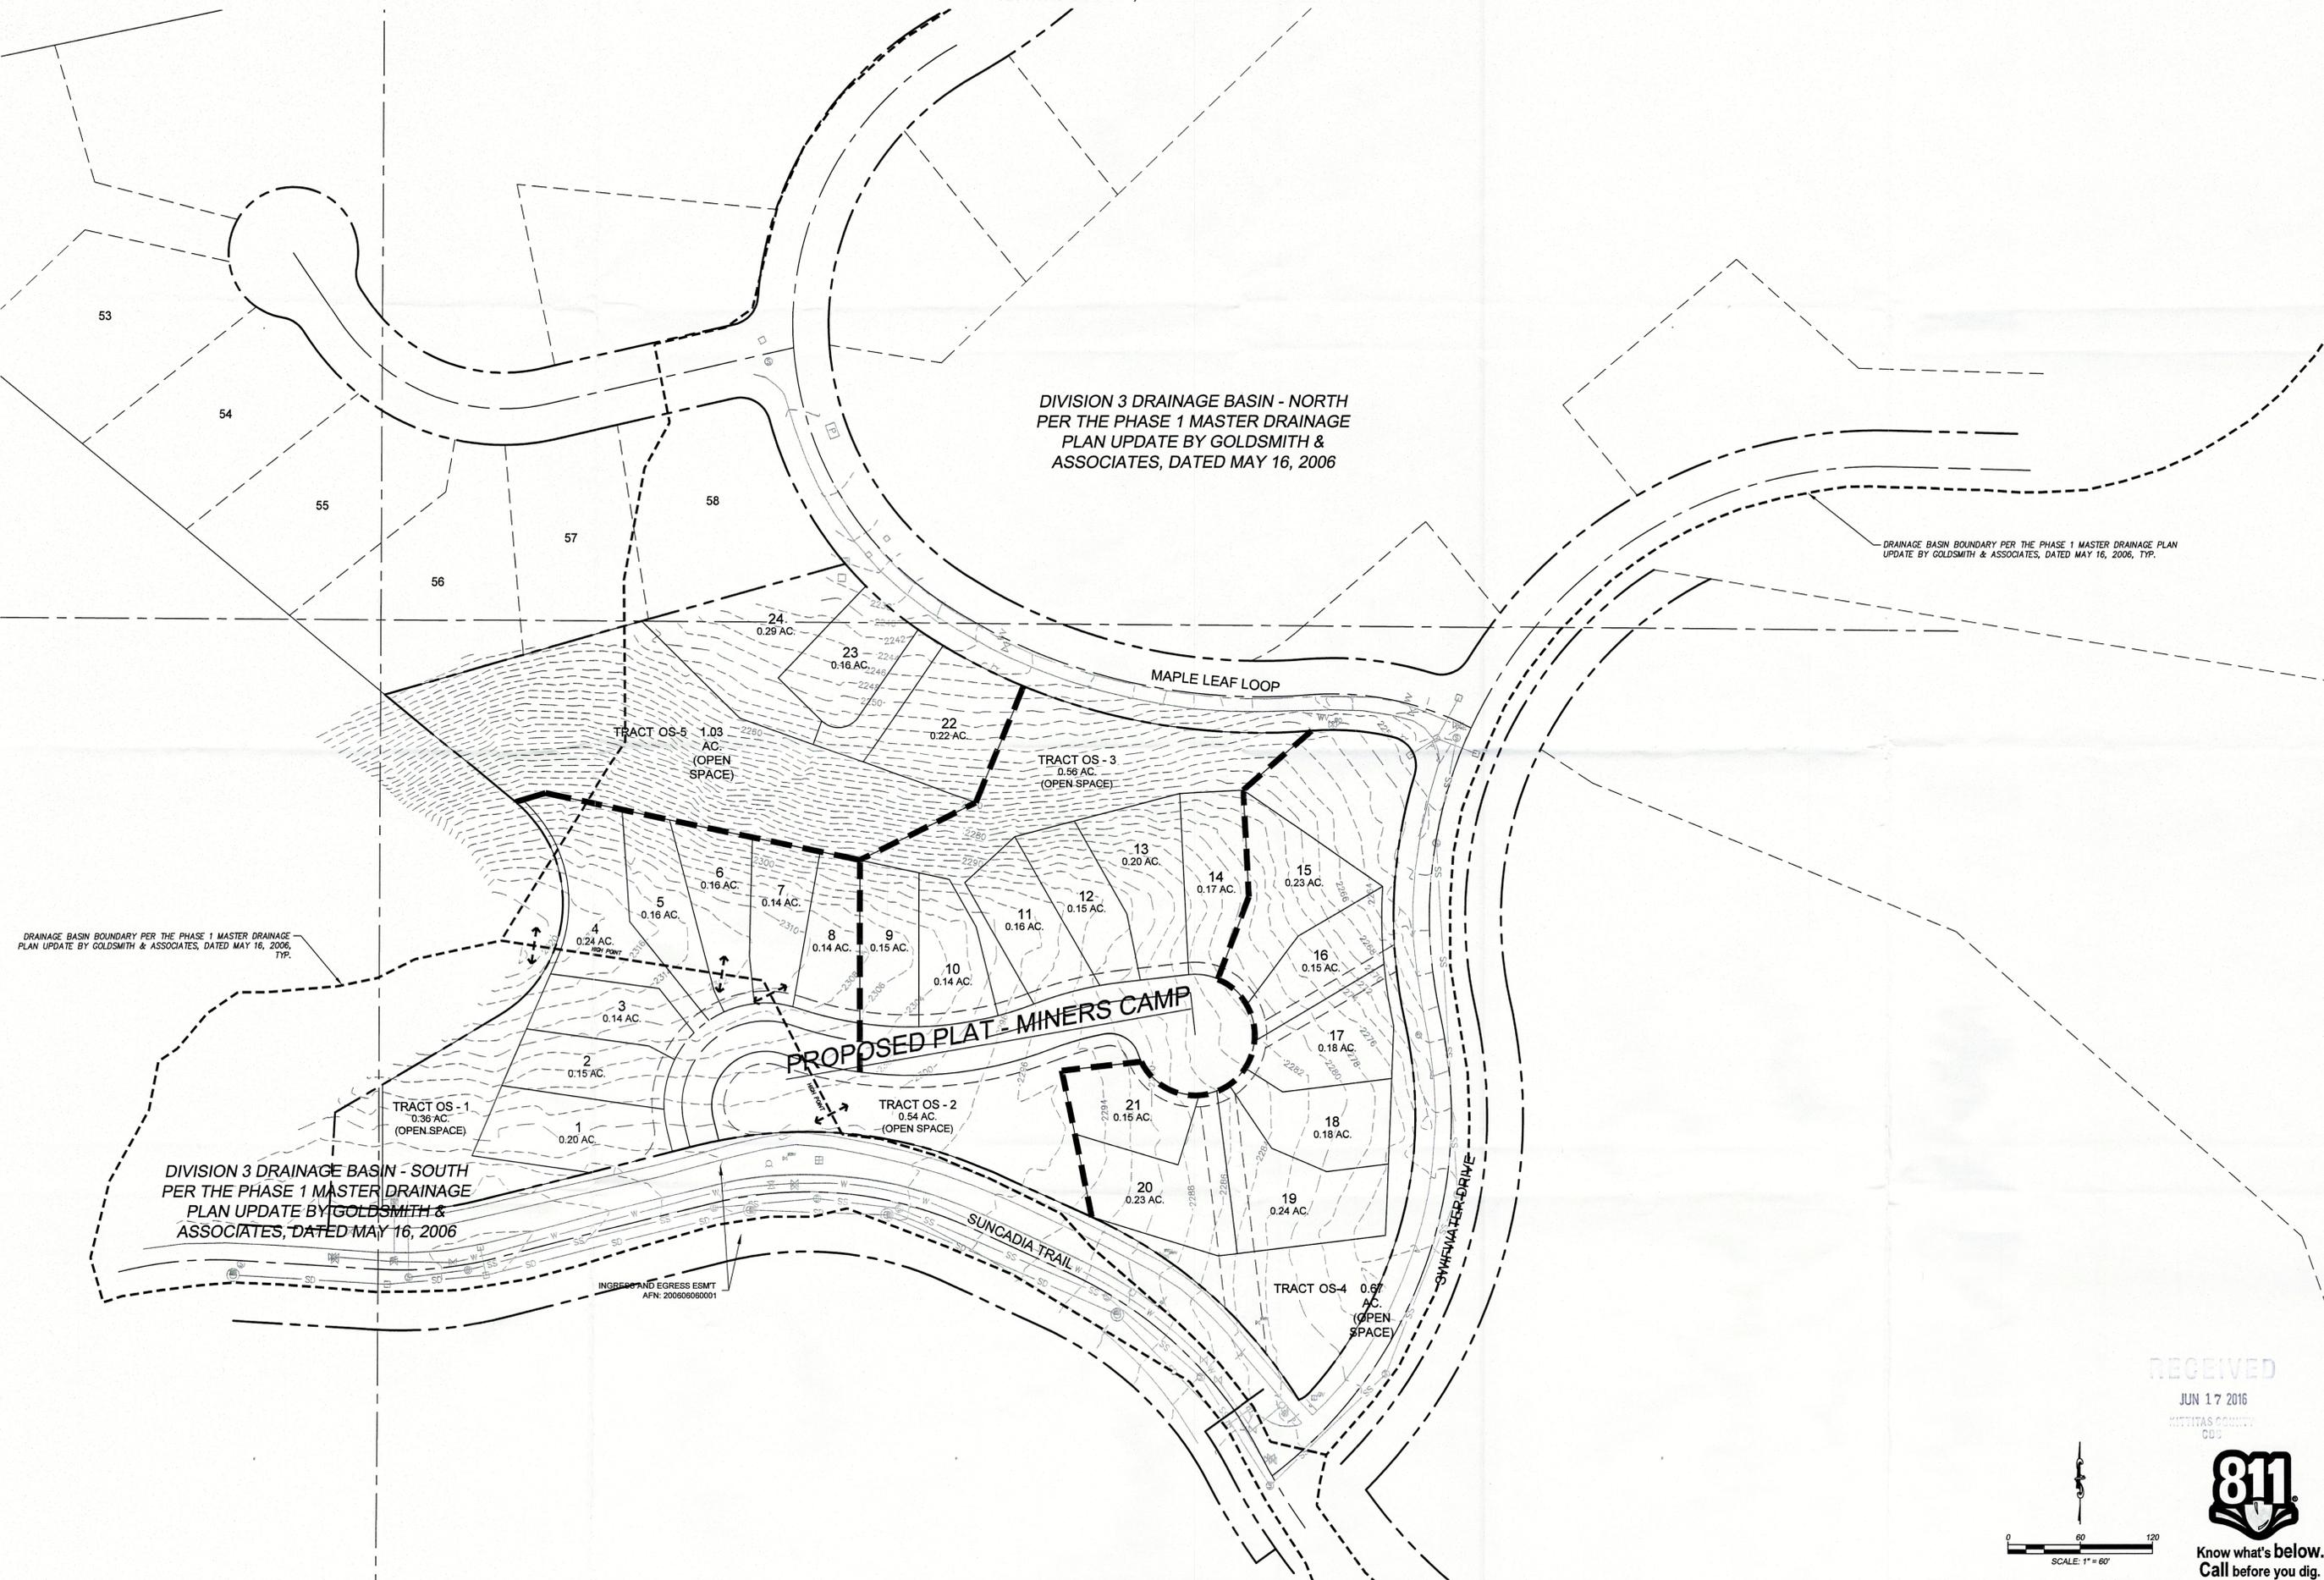

DIVISION 3 DRAINAGE BASIN - NORTH  
PER THE PHASE 1 MASTER DRAINAGE  
PLAN UPDATE BY GOLDSMITH &  
ASSOCIATES, DATED MAY 16, 2006


DRAINAGE BASIN BOUNDARY PER THE PHASE 1 MASTER DRAINAGE PLAN  
UPDATE BY GOLDSMITH & ASSOCIATES, DATED MAY 16, 2006, TYP.

DRAINAGE BASIN BOUNDARY PER THE PHASE 1 MASTER DRAINAGE  
PLAN UPDATE BY GOLDSMITH & ASSOCIATES, DATED MAY 16, 2006,  
TYP.

DIVISION 3 DRAINAGE BASIN - SOUTH  
PER THE PHASE 1 MASTER DRAINAGE  
PLAN UPDATE BY GOLDSMITH &  
ASSOCIATES, DATED MAY 16, 2006


INGRESS AND EGRESS ESMT  
AFN: 200606060001

RECEIVED  
JUN 17 2016  
KITTITAS COUNTY  
CDS

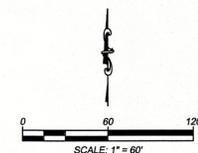

Know what's below.  
Call before you dig.

REVISIONS	BY	DATE

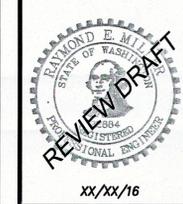

SUNCADIA - MINERS CAMP  
BILL & NANCY SMITH  
DRAINAGE BASIN MAP

**Encompass**  
ENGINEERING & SURVEYING  
Western Washington Division  
165 NE Juniper Street, Suite 201 • Issaquah, WA 98027 • Phone: (425) 392-0250 • Fax: (425) 391-3055  
Eastern Washington Division  
407 Swiftwater Blvd. • Cle Elum, WA 98922 • Phone: (509) 674-7433 • Fax: (509) 674-7419

JOB NO.	18010
DATE	MAY 2016
SCALE	1"=60'
DESIGNED	REM
DRAWN	SDC
CHECKED	MKK\RM
APPROVED	REM
SHEET	EX 1.0

J:\16\16010\ENGINEERING\PLAN SHEETS\16010 Drainage Basin Map.dwg 6/17/2016 11:13:36 AM