



REVISIONS	BY

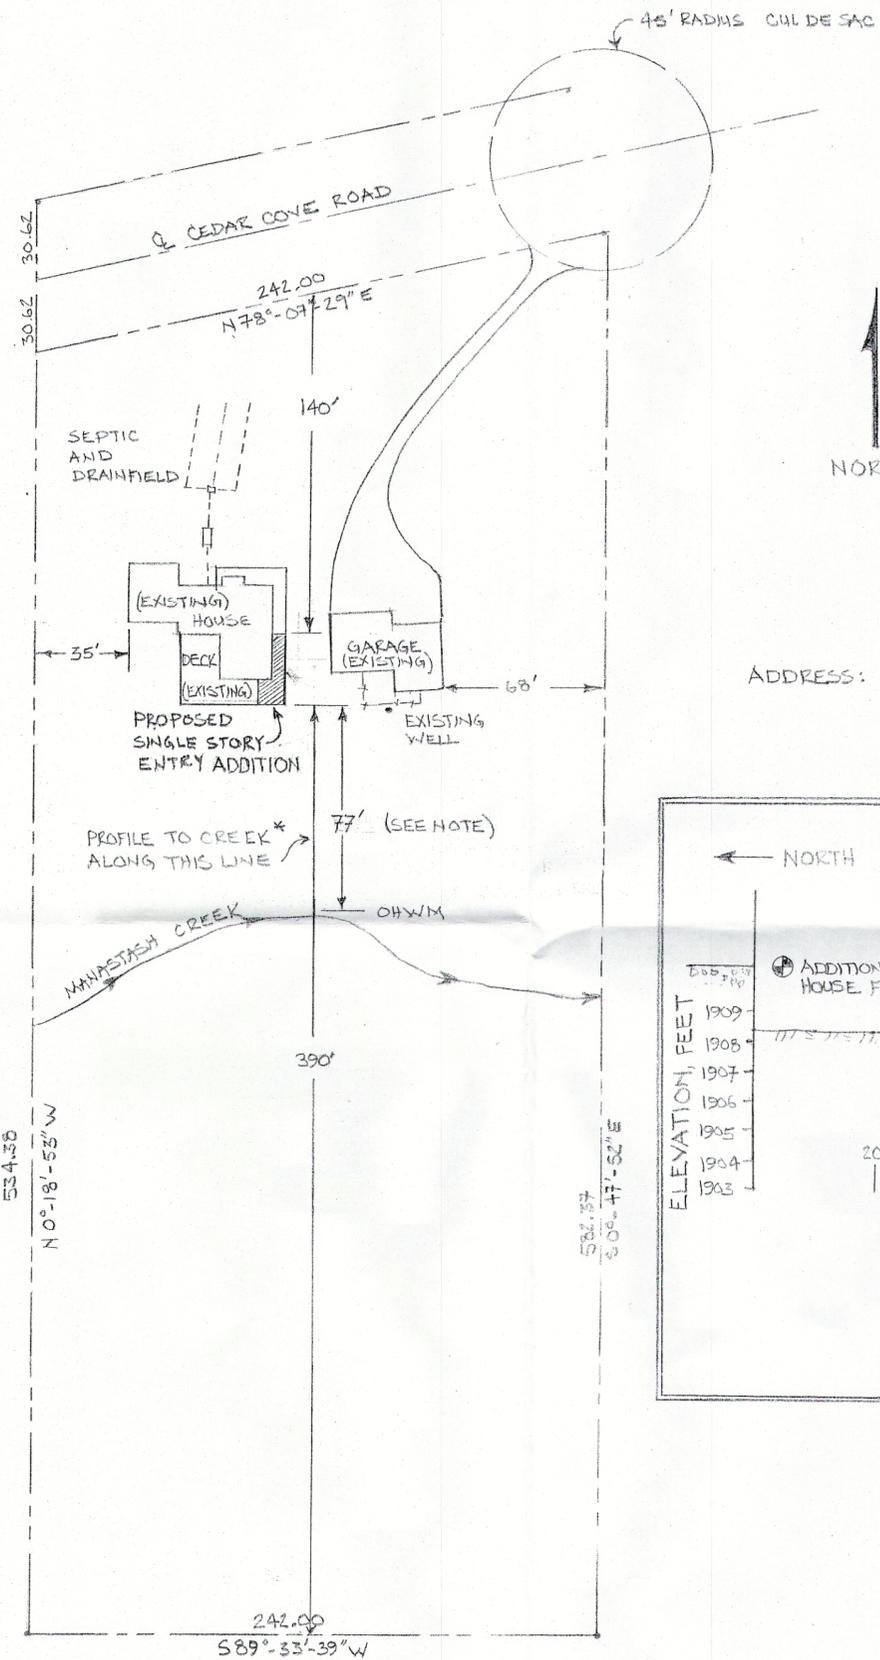


ADDRESS: 580 CEDAR COVE ROAD  
LOT 1 CEDAR COVE II

NOTE: PROPOSED ADDITION, INCLUDING EAVES (OVERHANG) IS WITHIN THE FOOTPRINT OF THE EXISTING DECK

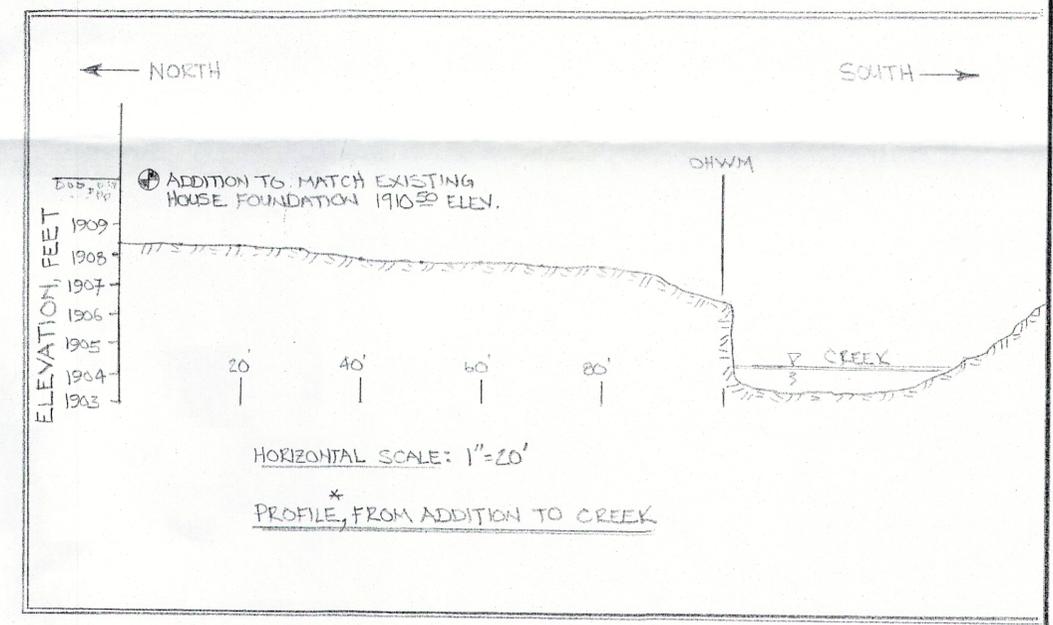

SITE PLAN  
1" = 50'

580 CEDAR COVE ROAD  
ENTRY ADDITION  
SITE PLAN

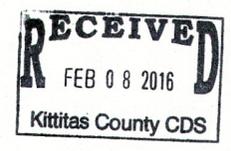

Date	JAN 6, 2016
Scale	1"=50'
Drawn	DW/C
Job	
Sheet	1
Of 4	Sheets