


KITTITAS CO CDS
RECEIVED
06/03/2024

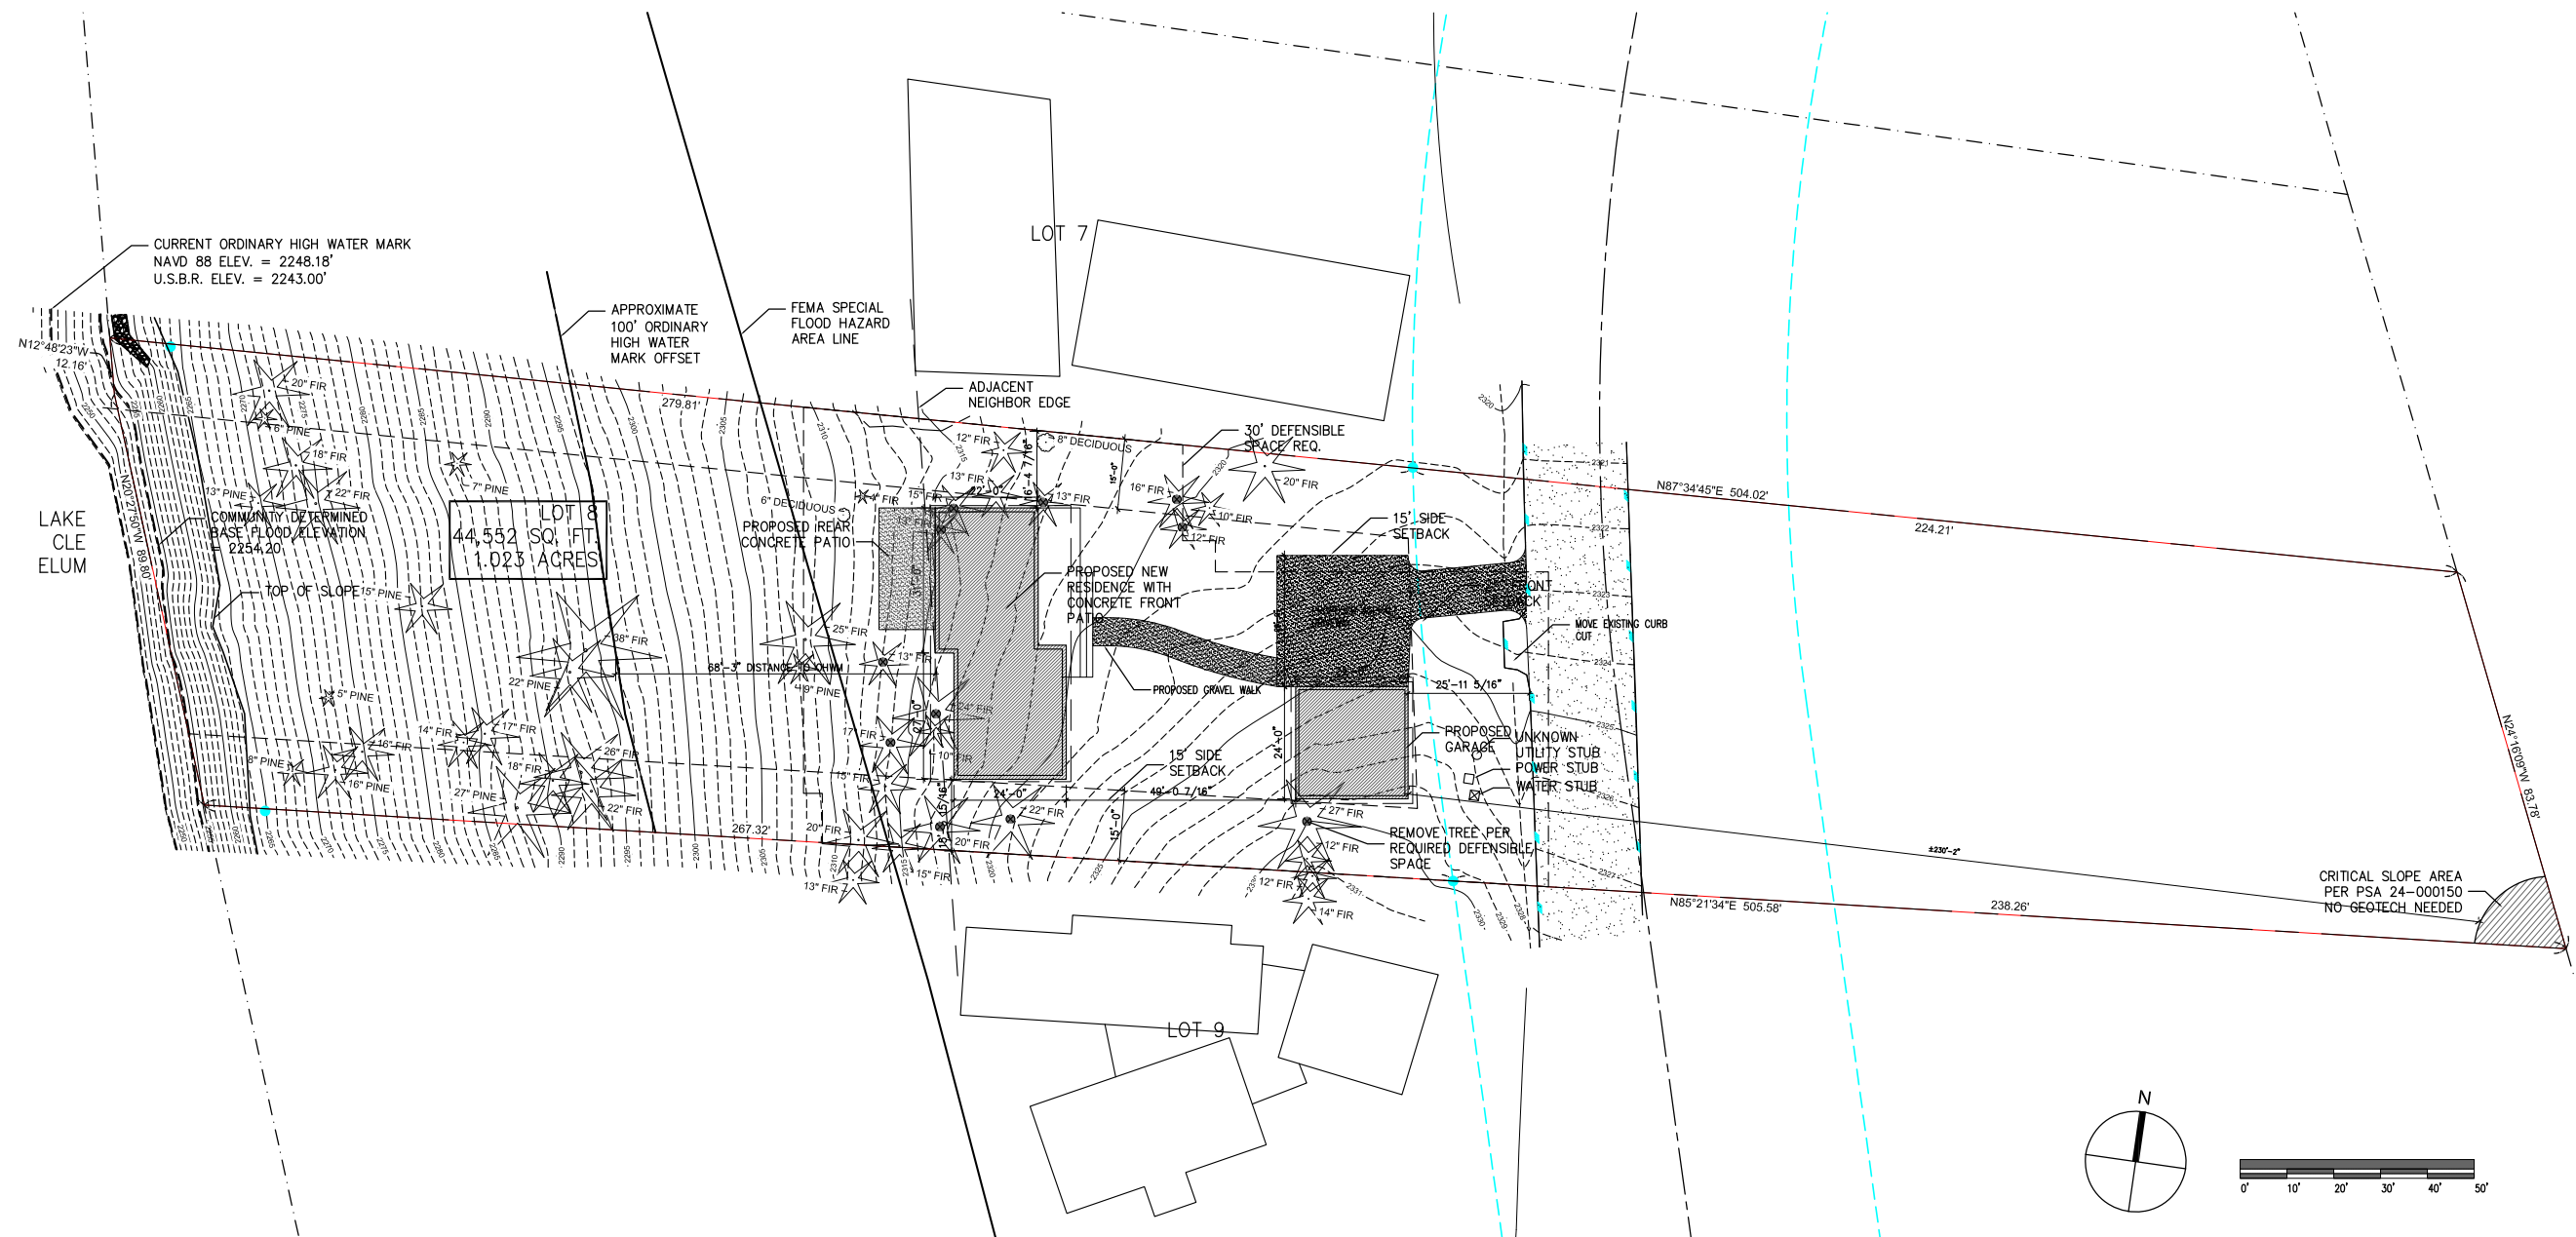

SITE PLAN

SCALE: 1" = 40'
DATE: JUNE 3, 2024

ADDRESS:
ZONING DISTRICT:
PARCEL ID:
OWNERS:

8 Timber Cove Dr, Ronald WA 98940
Kittitas County Zoning: Rural Recreational
954174
Anderson, Eric D & Kalley L

STUDIO PHH ARCHITECTURE
EMAIL: info@studiophh.com
PHONE: 917.765.9140