

505.07

SITE PLAN




SCALE: 1"=80'

PROPOSED BOUNDARY

3.99 AC

EXISTING BOUNDARY

3.02 AC

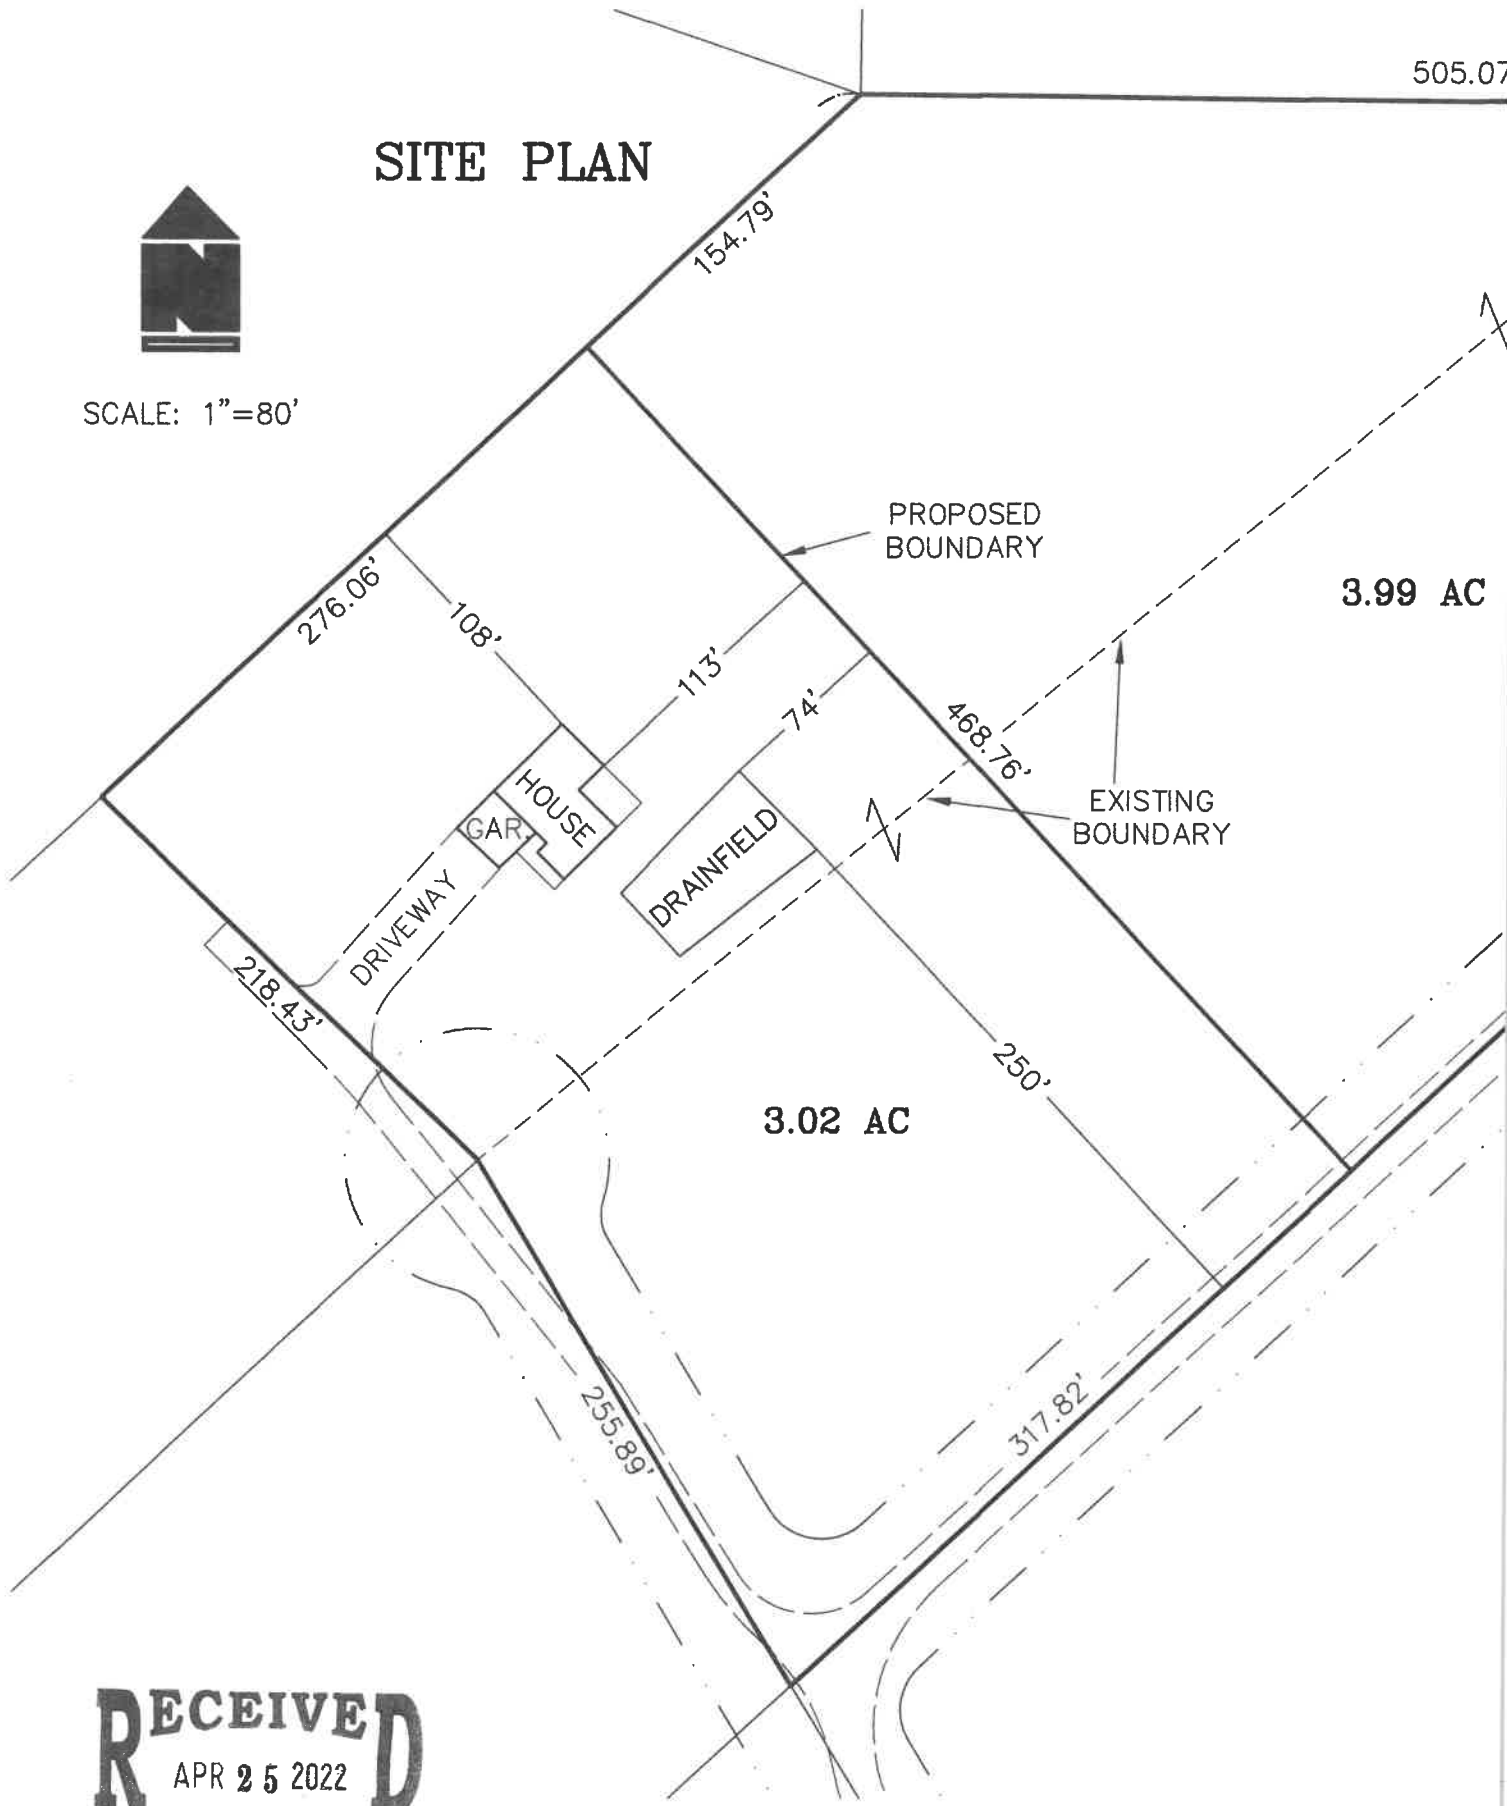

RECEIVED
APR 25 2022

Kittitas County CDS