



LANDEN VACATION HOME
3160 VIA KACHESS ROAD
EASTON, WASHINGTON
98925

OWNER:
RICHARD & BONNIE LANDEN
22820 148th AVENUE SE
KENT, WASHINGTON
98042

BLS
Revision _____ BY _____
Date March 5, 2014
Project Number 1401
File Number _____



Sheet Title
SITE PLAN
SCHEMATIC

Sheet Number

SV-14-00001

SP-1

RECEIVED
MAR 10 2014
KITITAS COUNTY
CDS

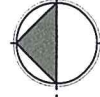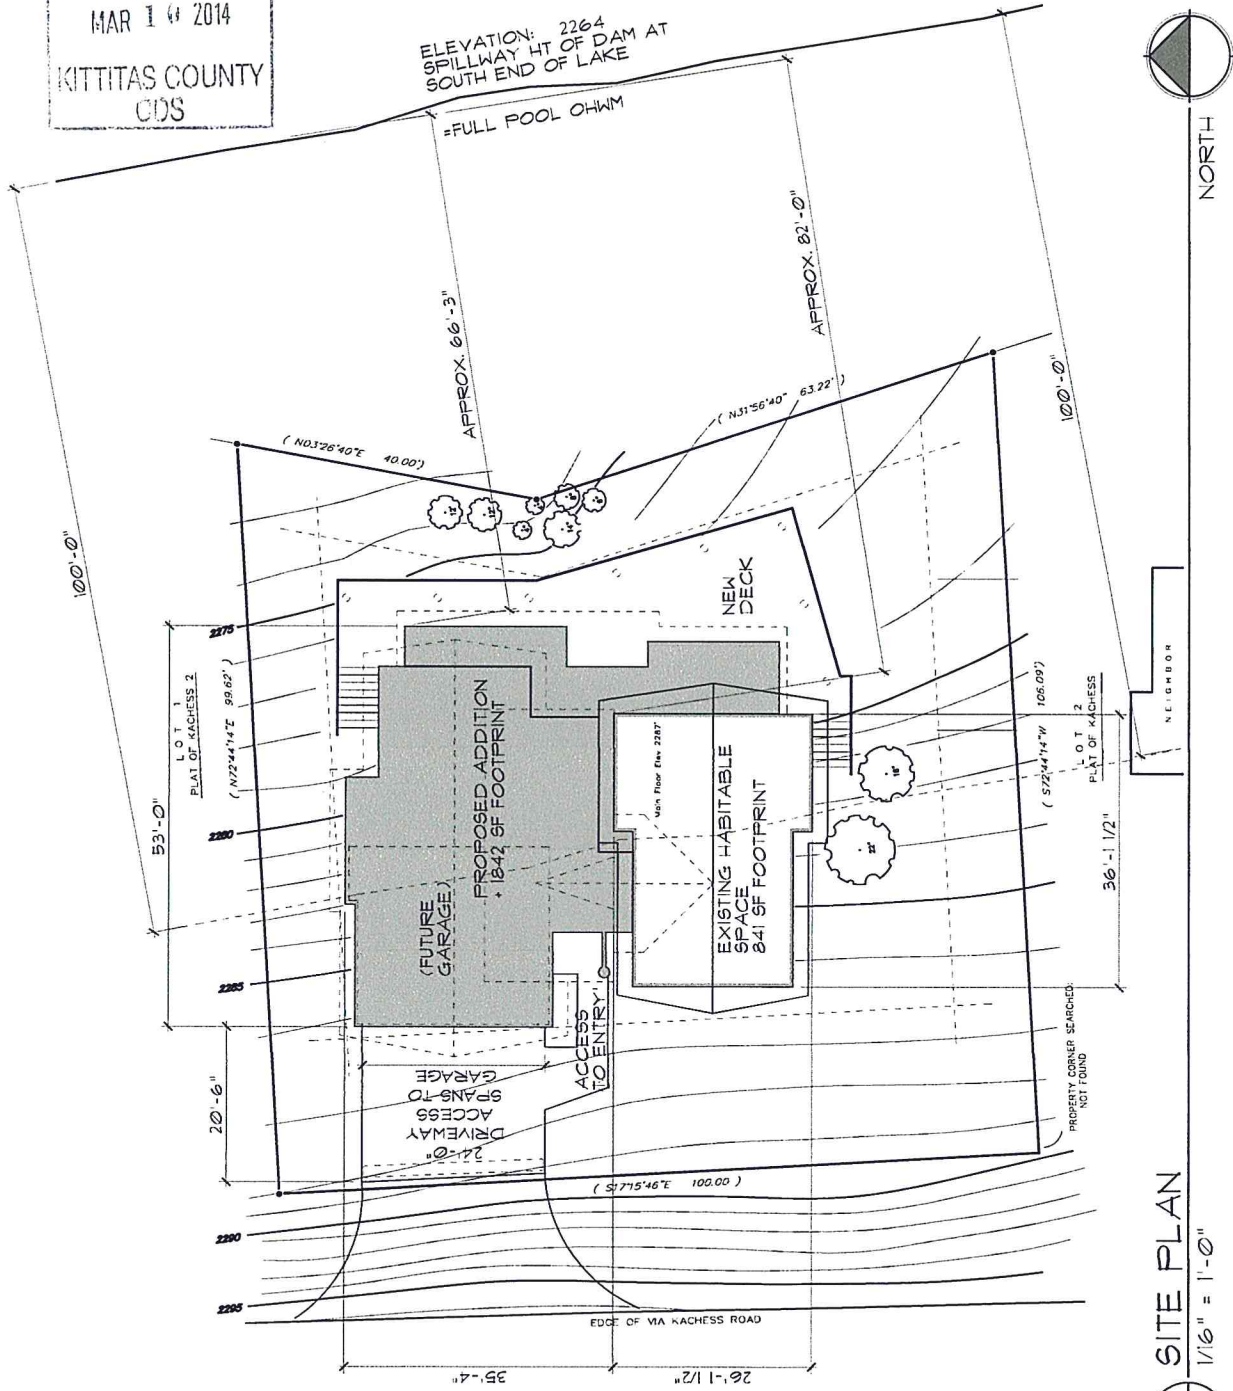

NORTH

SITE PLAN
1/16" = 1'-0"