


RECEIVED
APR 16 2018
Kittitas County CDS

MAY 2 2008
KITTITAS COUNTY PLANNING

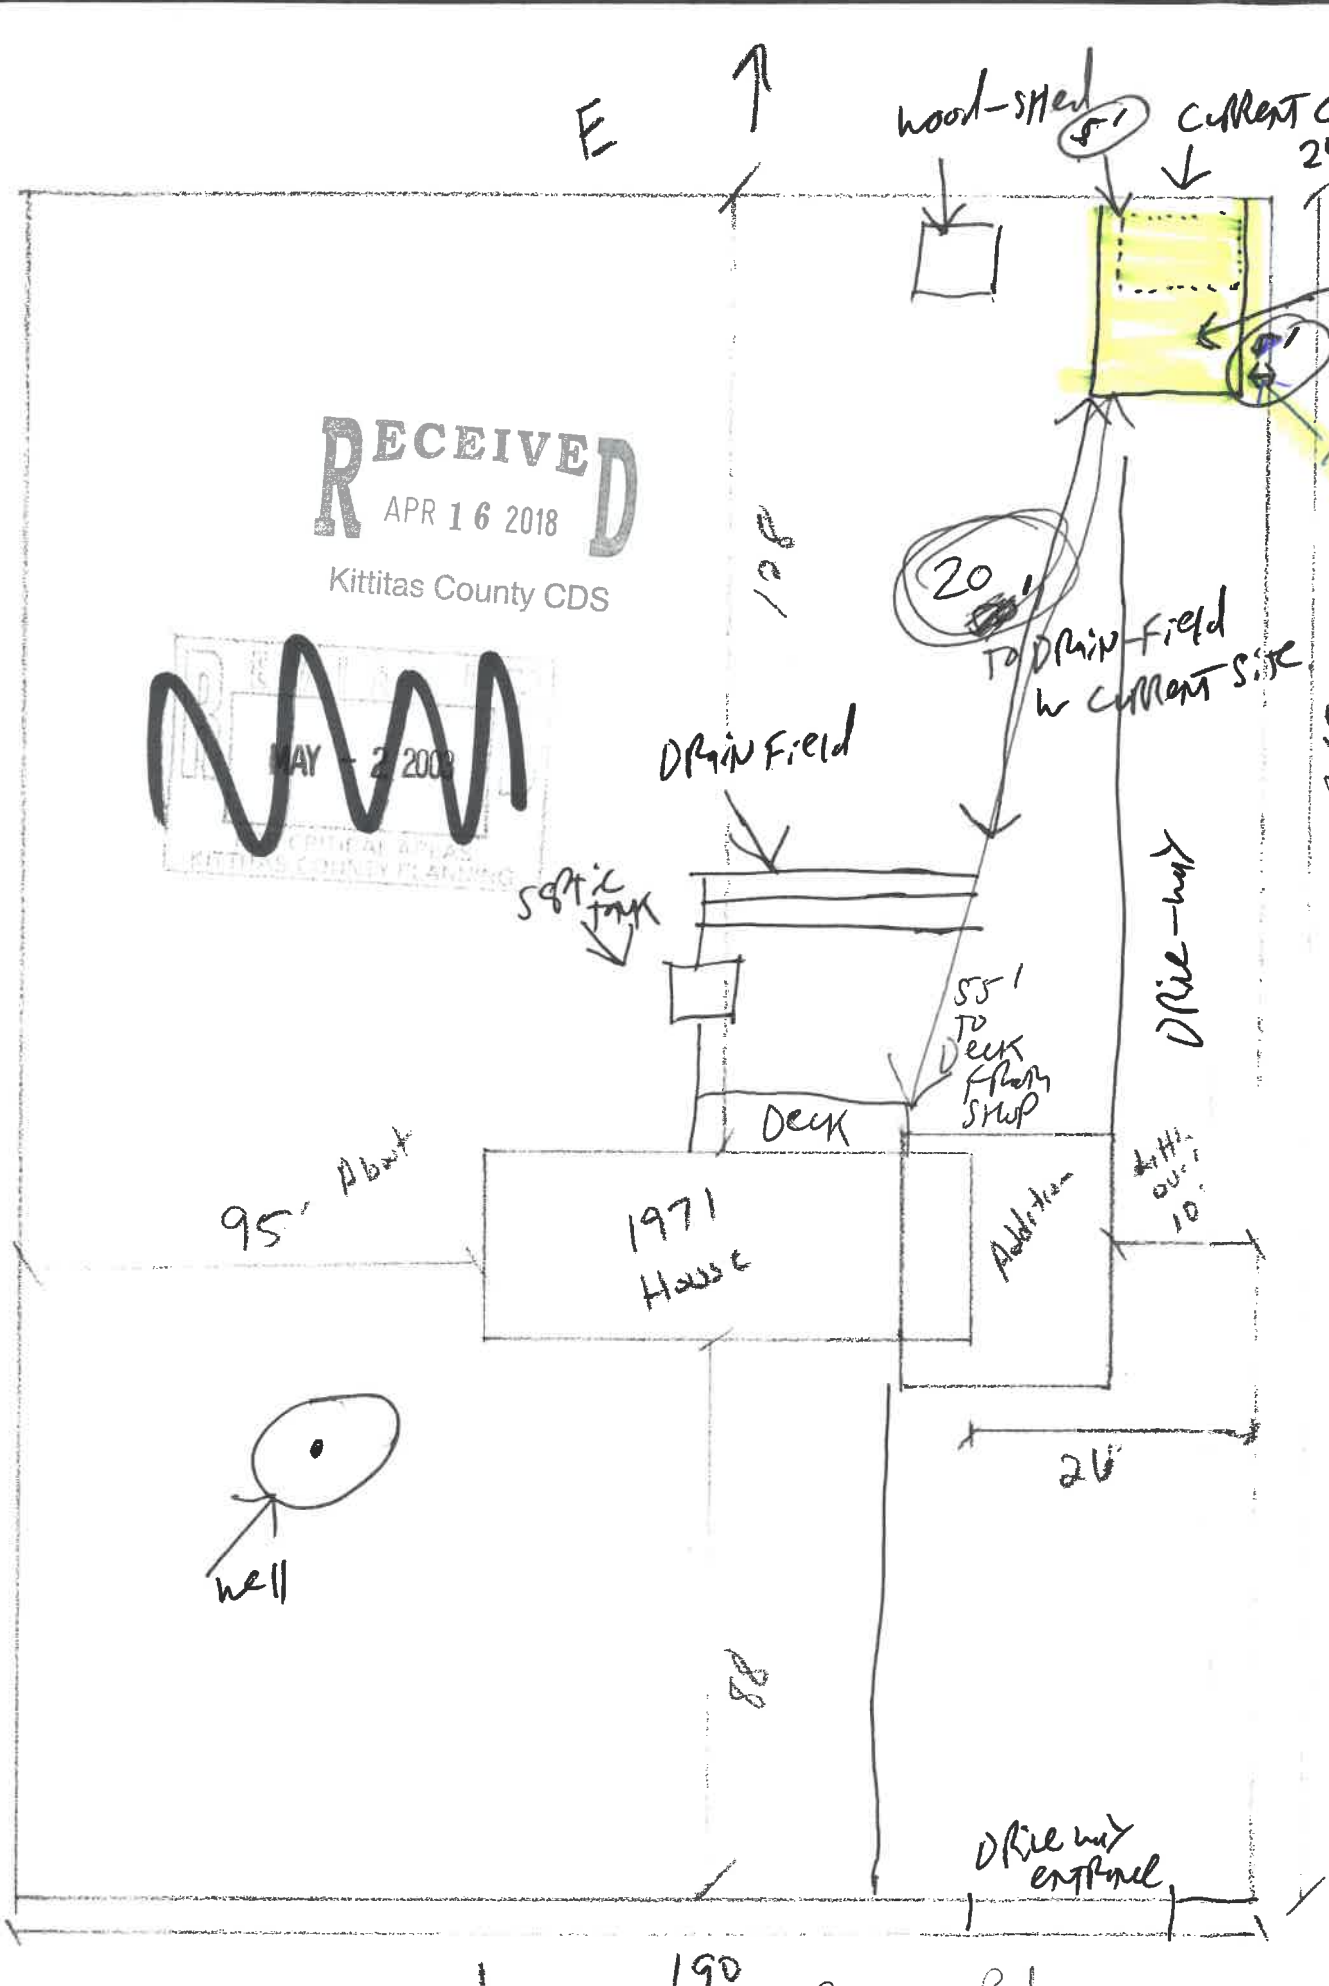

Variance to encroach on back property line & back property Demo existing carport.

1 Acre 5690 Newcom Rd
CD. 10312-31 Sec 16
TWP. 18 RGE 19 PTN. 10w 1/4 SE 1/4

No Setback

Perry-BACH Additions		
SCALE: _____	APPROVED BY: _____	DRAWN BY OTH BACH
DATE: 4/1/03		REVISED
Site Plan		