


1 E/W SITE SECTION  
SCALE: 1" = 10'

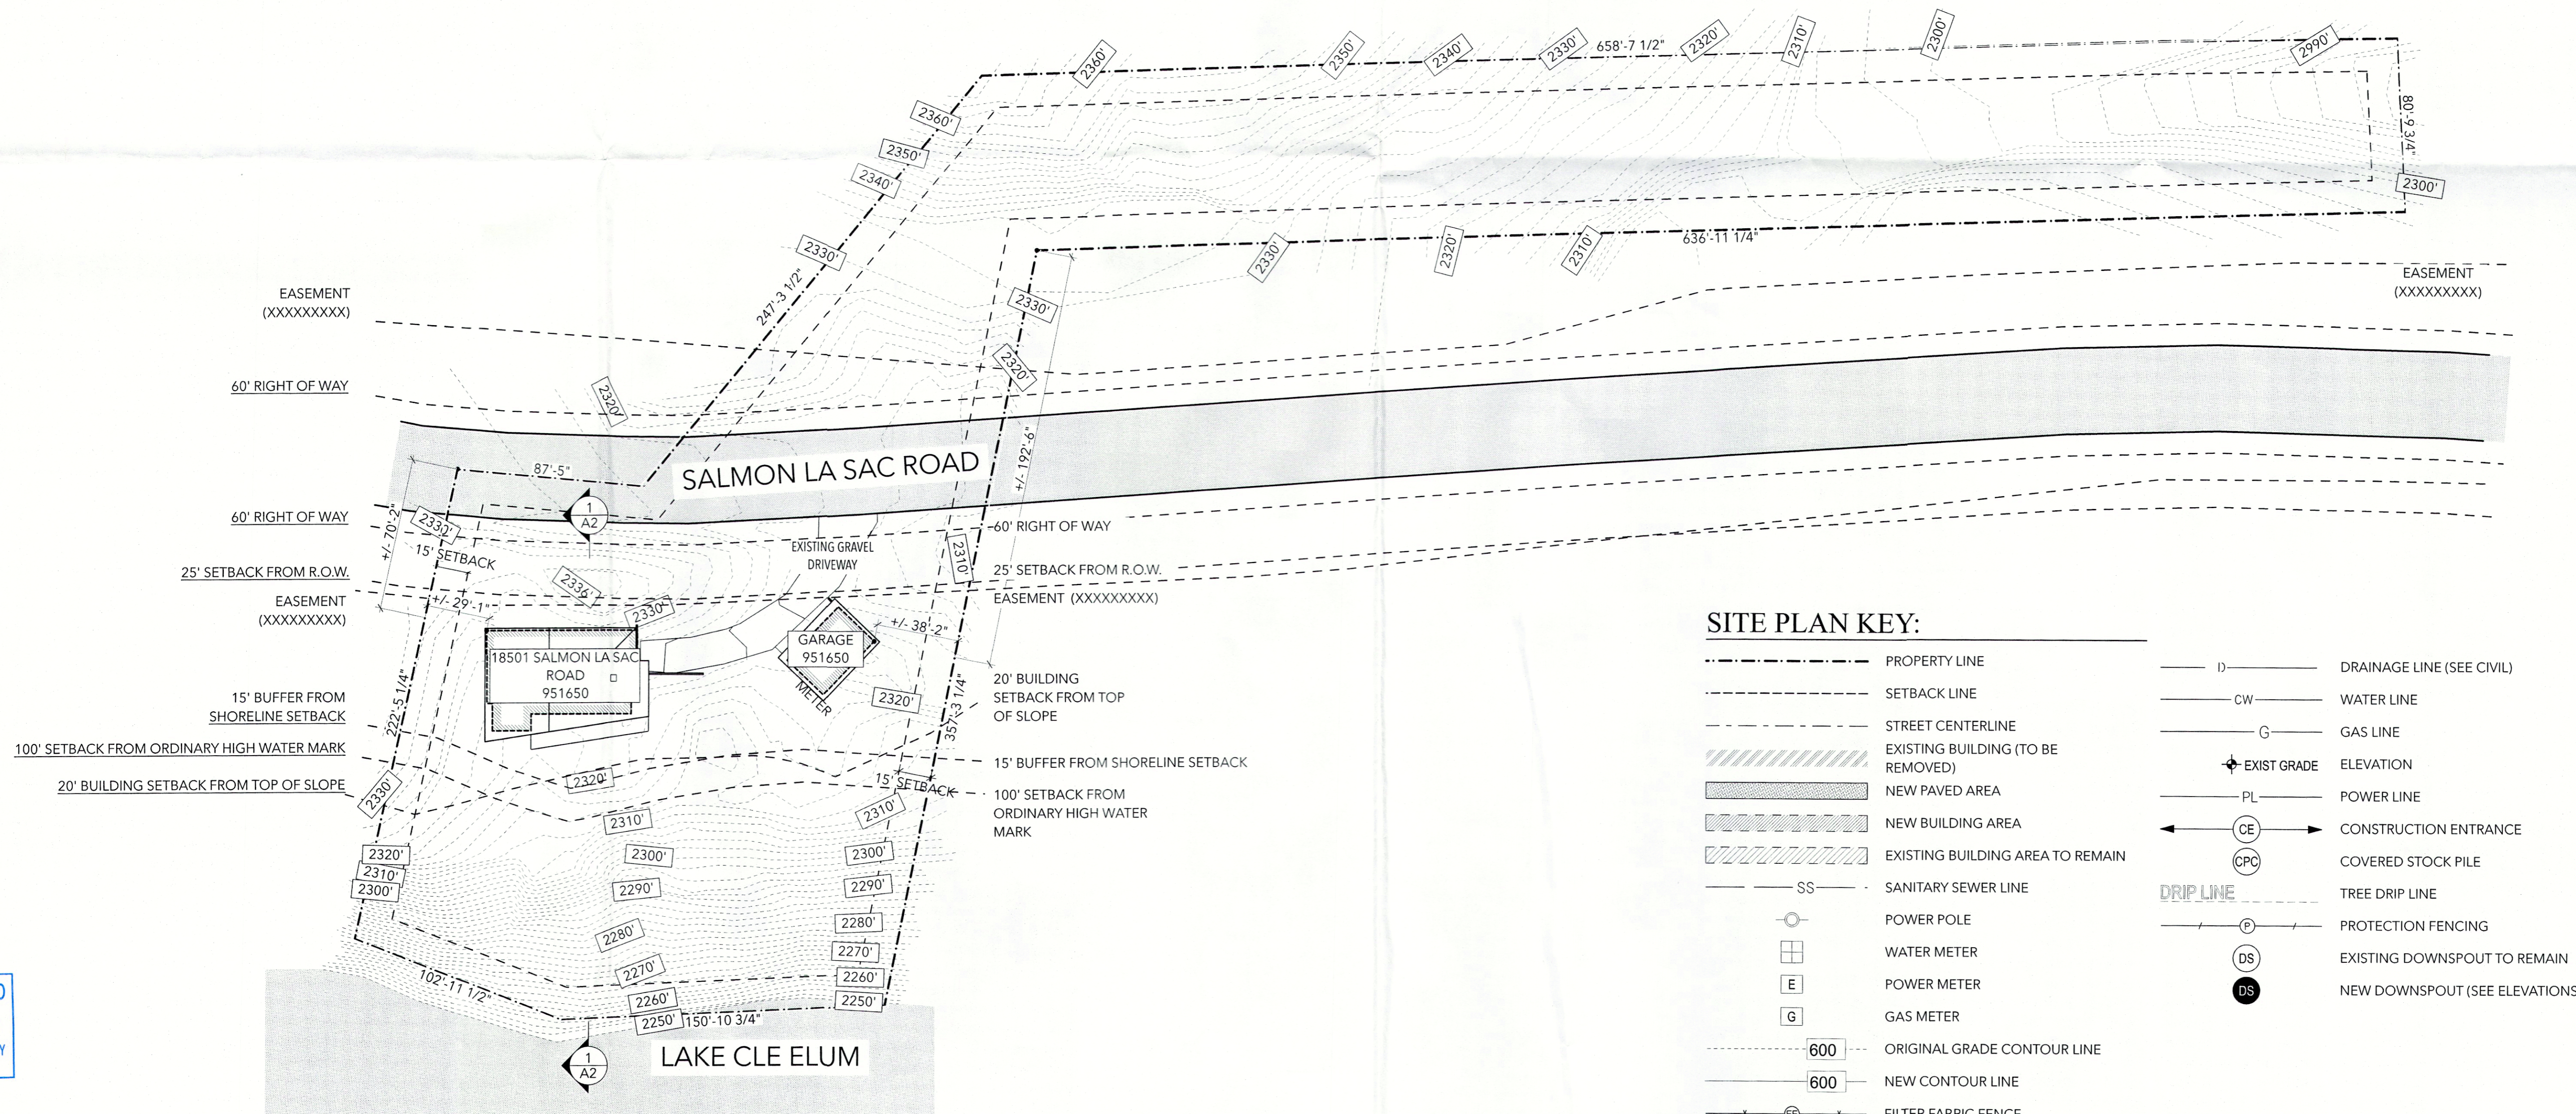


**SITE PLAN KEY:**

- PROPERTY LINE
- SETBACK LINE
- STREET CENTERLINE
- EXISTING BUILDING (TO BE REMOVED)
- NEW PAVED AREA
- NEW BUILDING AREA
- EXISTING BUILDING AREA TO REMAIN
- SS --- SANITARY SEWER LINE
- POWER POLE
- WATER METER
- E --- POWER METER
- G --- GAS METER
- 600 --- ORIGINAL GRADE CONTOUR LINE
- 600 --- NEW CONTOUR LINE
- FP --- FILTER FABRIC FENCE
- D --- DRAINAGE LINE (SEE CIVIL)
- CW --- WATER LINE
- G --- GAS LINE
- EXIST GRADE ELEVATION
- PL --- POWER LINE
- CE --- CONSTRUCTION ENTRANCE
- CPC --- COVERED STOCK PILE
- DRIPI LINE --- TREE DRIP LINE
- P --- PROTECTION FENCING
- DS --- EXISTING DOWNSPOUT TO REMAIN
- DS --- NEW DOWNSPOUT (SEE ELEVATIONS)

RECEIVED  
AUG 26 2016  
KITITAS COUNTY  
CDS

2 SITE/LOCATION PLAN  
SCALE: 1" = 40'

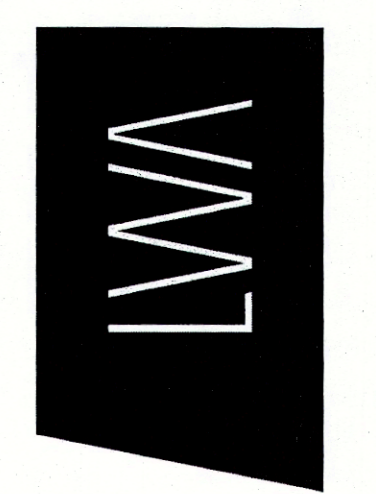


LANE WILLIAMS ARCHITECTS  
2420 8TH AVE W  
SEATTLE, WA 98119  
206-284-8355

4848 REGISTERED ARCHITECT  
K. LANE WILLIAMS  
STATE OF WASHINGTON

A2  
SITE PLAN  
PERMIT SET 08.19.16

LAKE CLE ELUM  
18501 SALMON LA SAC  
ROAD RONALD WA  
98940

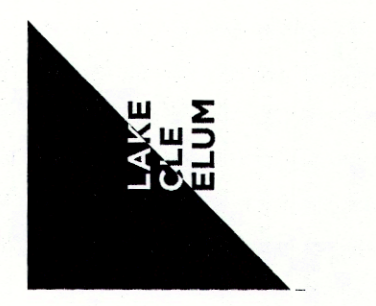

15347

BUILDING DEPT STAMPS