



VICINITY MAP



Written dimensions on this drawing shall have precedence over scaled dimensions. Contractor shall verify all dimensions, conditions etc., pertaining to the work before proceeding. The Owner must be notified of any variations from the dimensions and/or conditions shown on these drawings. Any such variation shall be resolved by the Owner prior to proceeding with the work, or the Contractor shall accept full responsibility for the cost to rectify same.

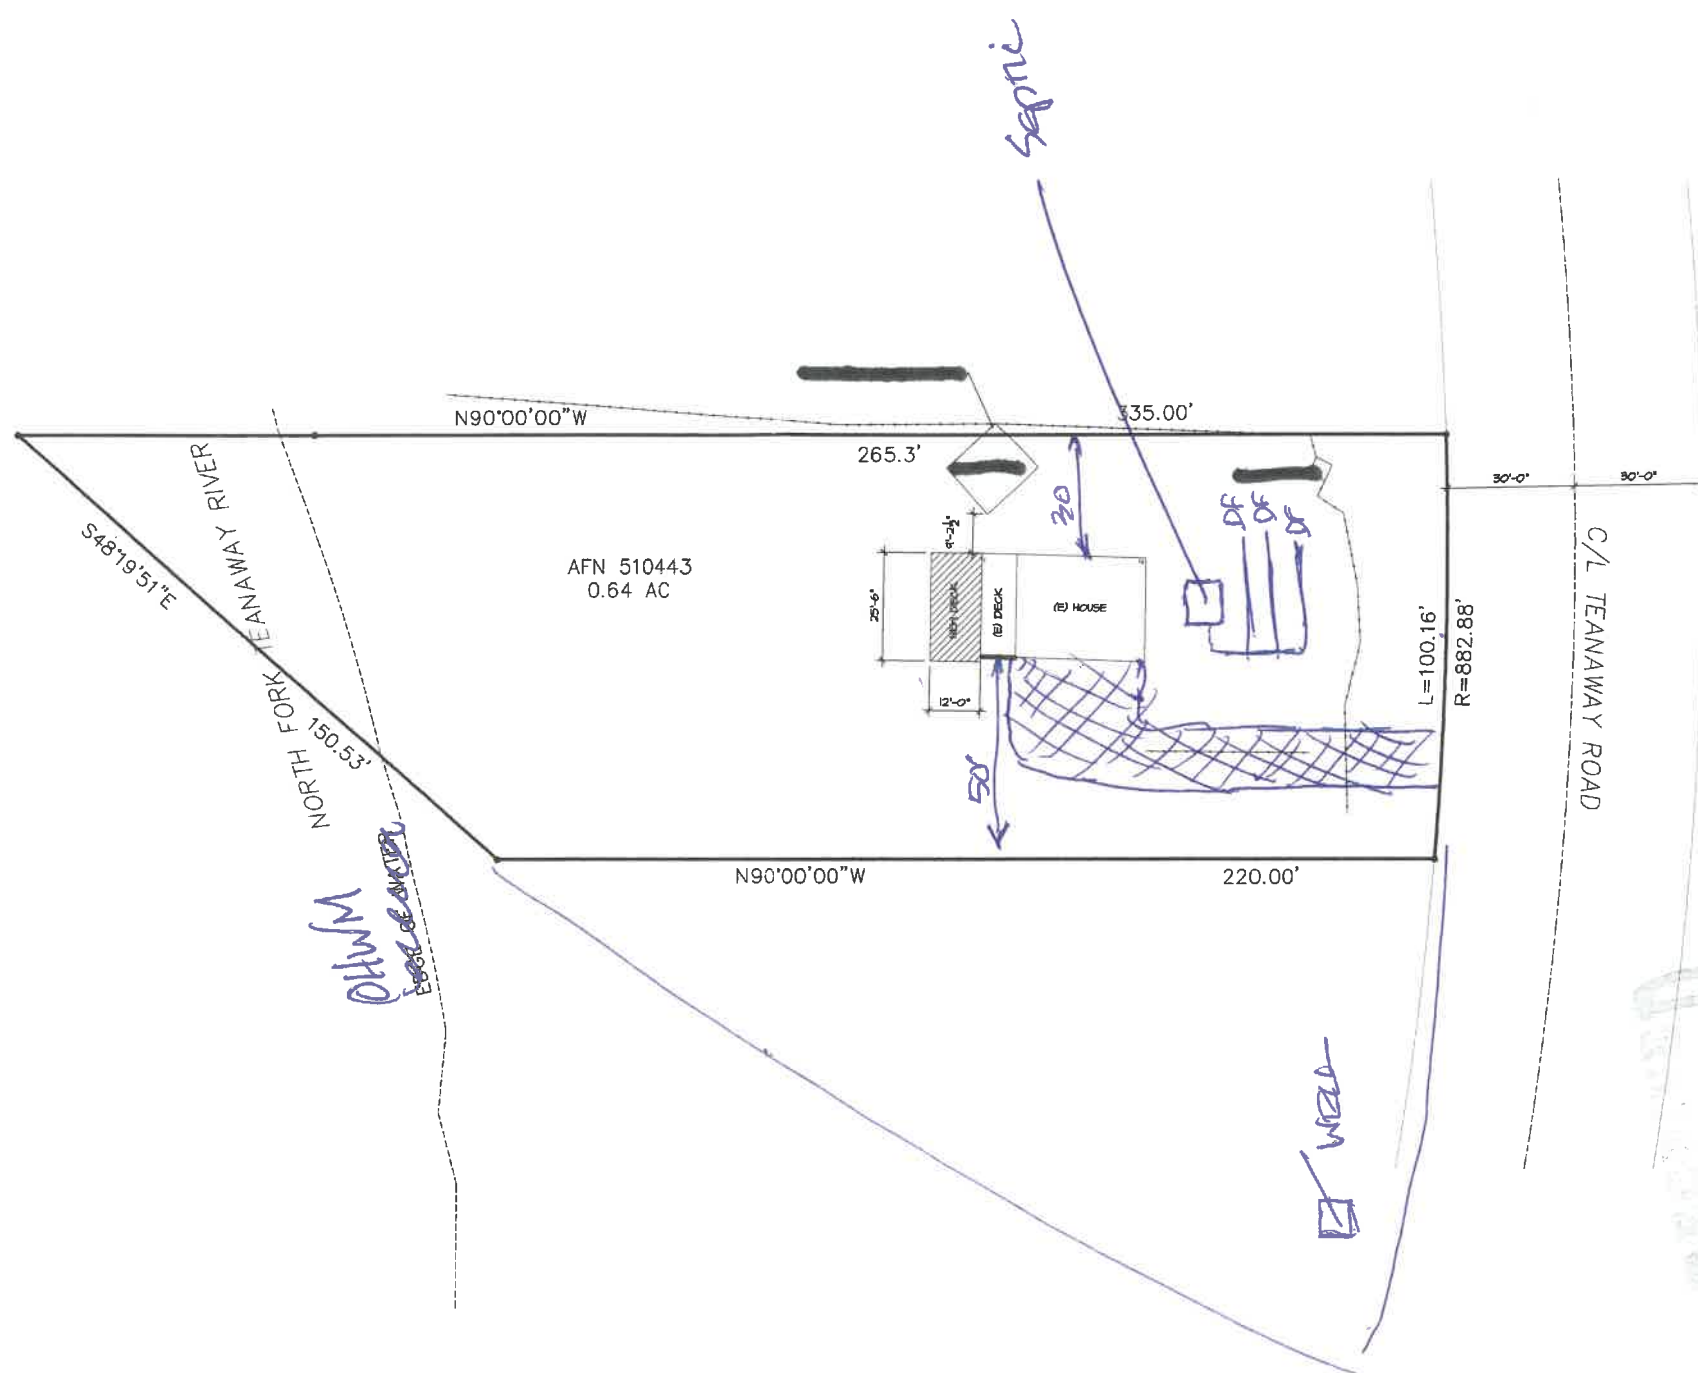

RECEIVED
 AUG 16 2018
 Kittitas County CDS

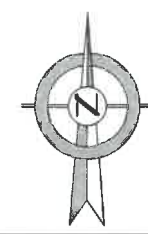


SCALE:
 1" = 20'-0"

SITE PLAN

CUT / FILL	
CUT	XX YDS
FILL	XX YDS
PARCEL INFO	
PARCEL NO:	773628
TAP NO:	21-16-21040-0008
LEGAL DESCRIPTION	
ACRES: 64, CD, 6460-D, SEC. 31, TWP. 21, R6E. 16, SH1/4 SE1/4 TAX 17	



1400 112TH AVE SE
 BELLEVUE, WA 98004
 (425) 442-2028

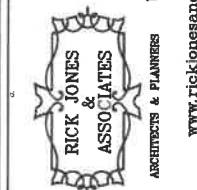

Project:
ROMANS RESIDENCE
12180 TEANAWAY RD NE
CLE ELUM, WA 98922

date: 7-16-18
 permit:
 revisions:

drawn by: RLL
 checked by: RLL

SHEET
 OF 0

SITE PLAN