


Manastash Creek

ORDINARY HIGH WATER MARK

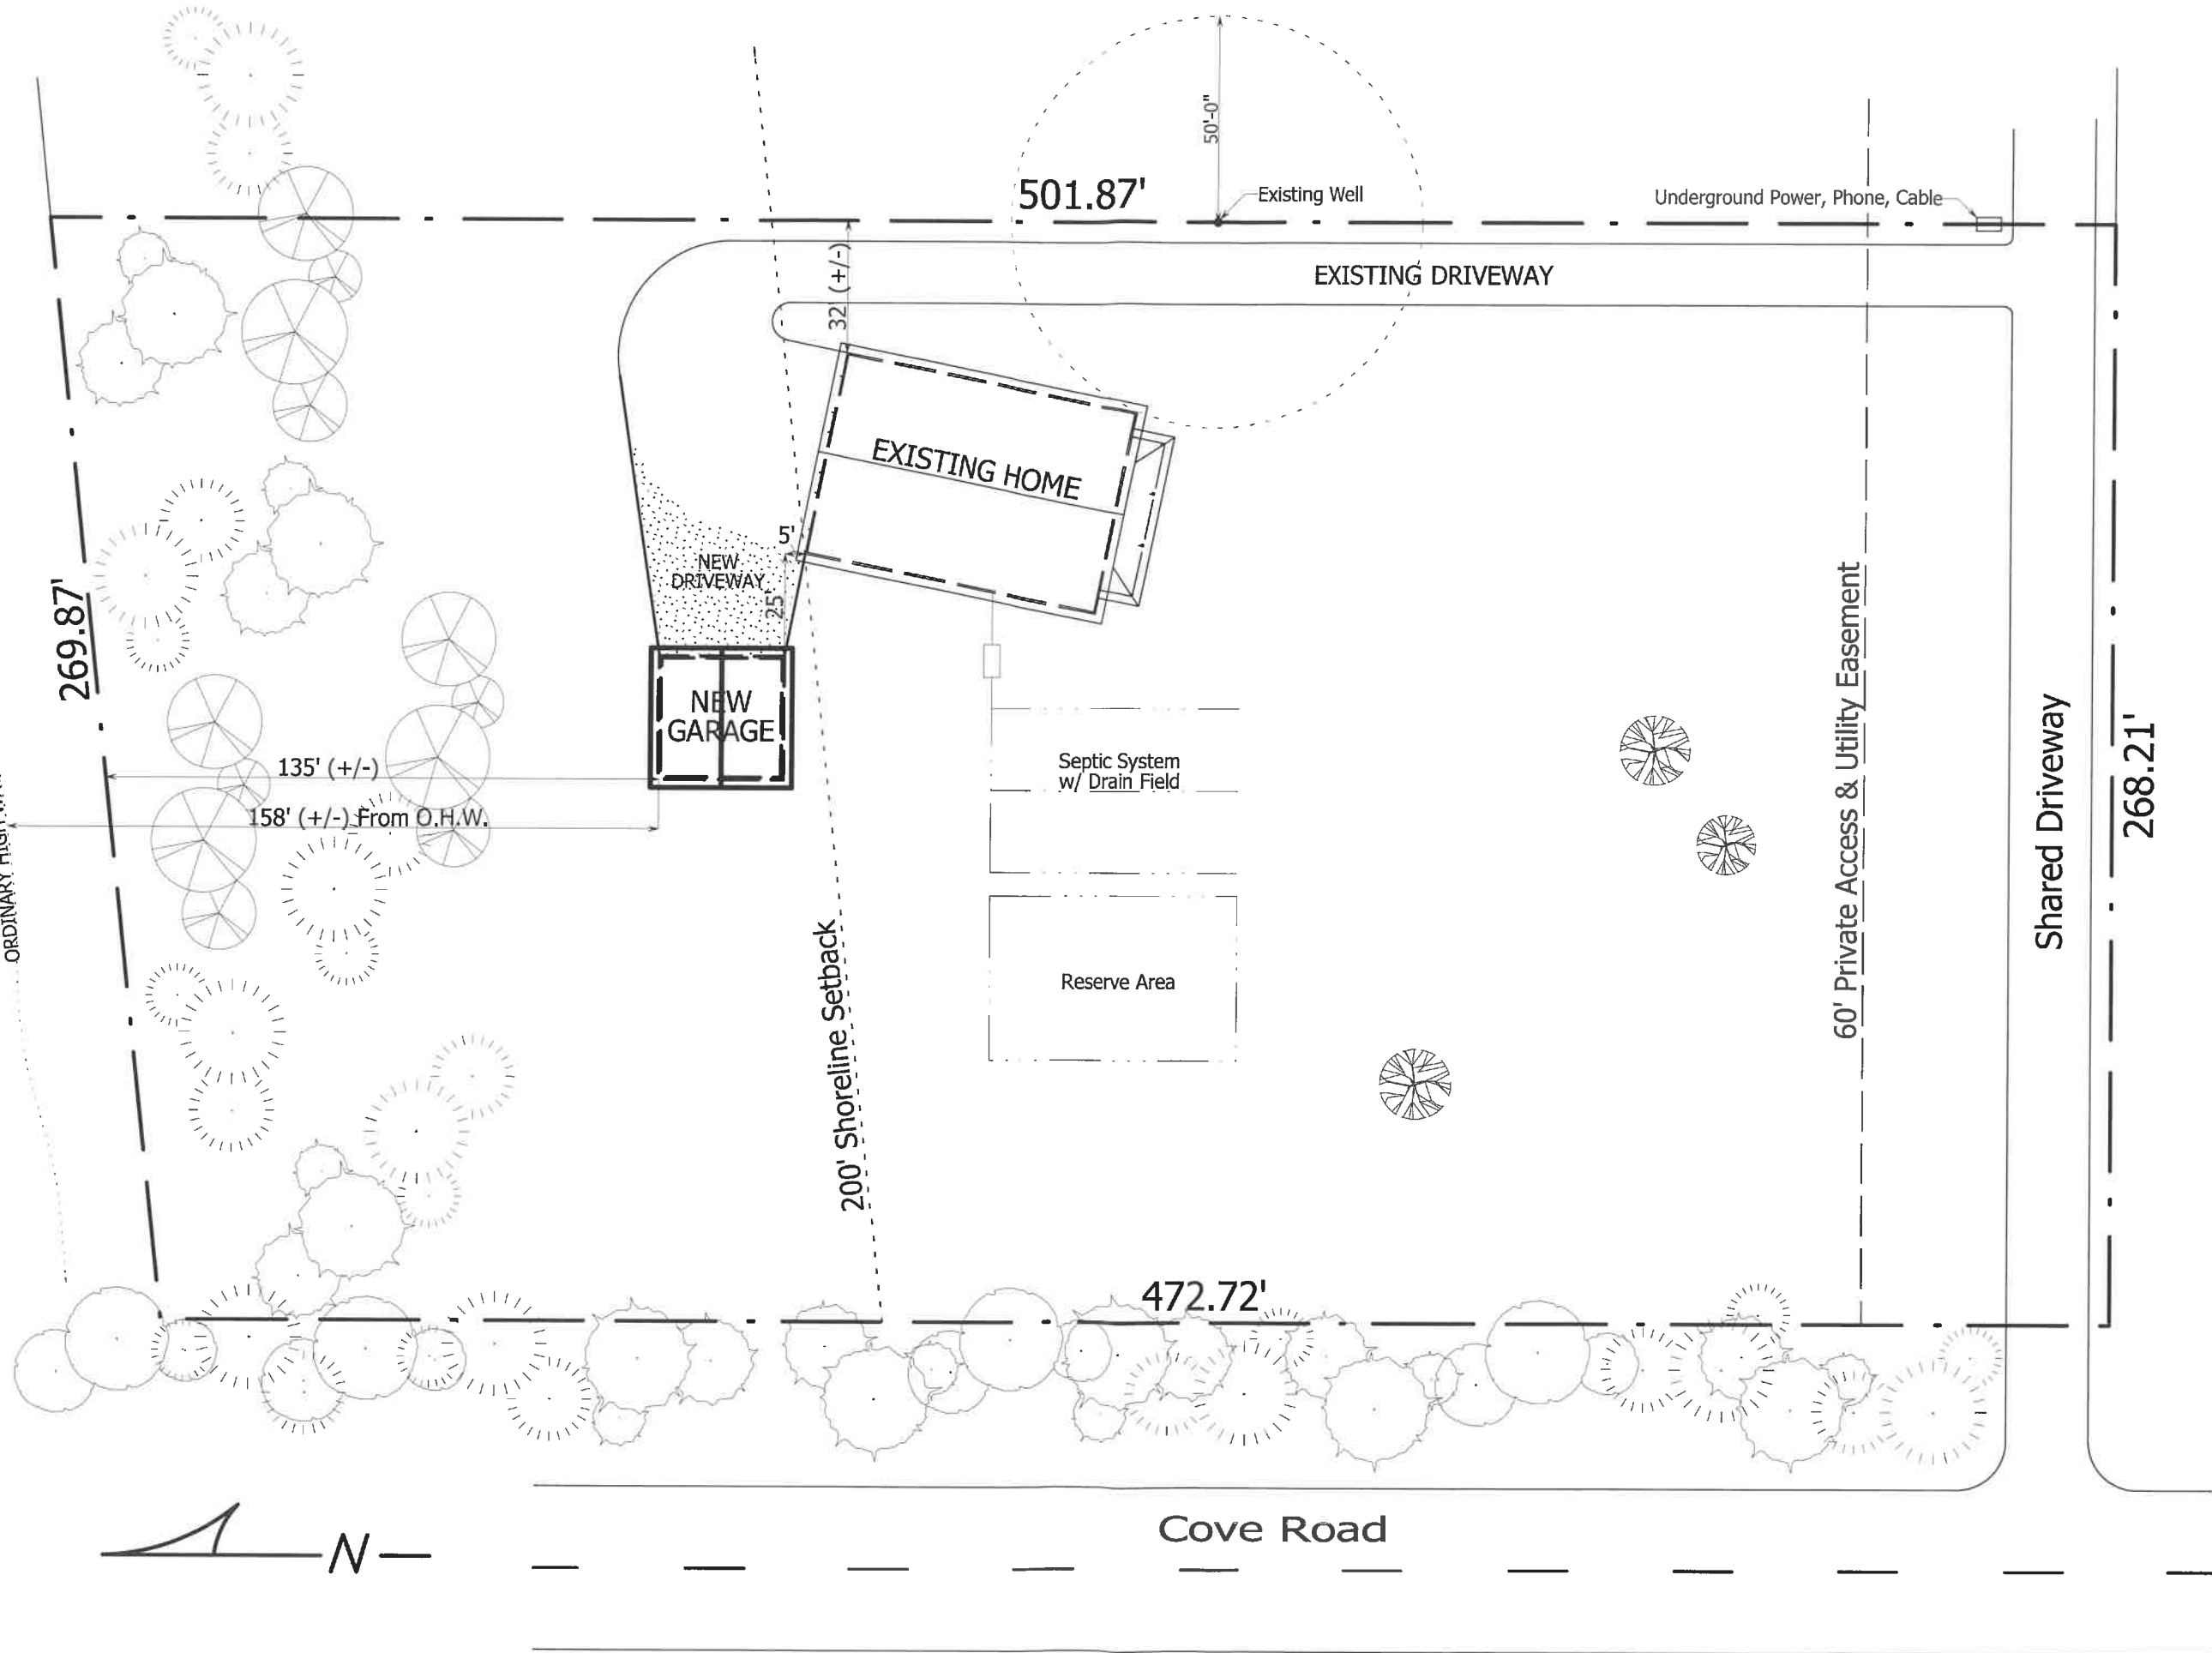

269.87'

135' (+/-)

158' (+/-) From O.H.W.

NEW GARAGE

NEW DRIVEWAY

5'

25'

32' (+/-)

EXISTING HOME

501.87'

50'-0"

Existing Well

Underground Power, Phone, Cable

EXISTING DRIVEWAY

Septic System w/ Drain Field

Reserve Area

60' Private Access & Utility Easement

Shared Driveway

268.21'

472.72'

Cove Road



Site Address:
6322 Cove Road
Ellensburg, WA

Patrick & Robin Salak
17-18-07058-0001

SITE PLAN

SCALE
1" = 40'

PAGE
S