


**B ELEVATION**  
1/8"=1'-0"

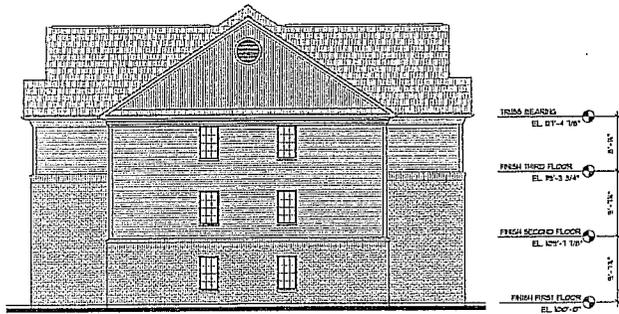

**A ELEVATION**  
1/8"=1'-0"

PRINTS ISSUED	
NO.	PURPOSE
3	FOR OWNER REVIEW




REVISIONS	
DATE	ITEM

**JAMES L. BROWNING**  
ARCHITECT  
1113 L. WATSON, SUITE - 1  
MOBILE, ALABAMA 36688  
TEL: 251-724-0861 FAX: 251-724-1977

**CAMPUS CREST**  
DEVELOPMENT  
"The Grove"  
2 & 3 BEDROOM  
APARTMENTS  
MOBILE, ALABAMA  
PROJECT NO.  
2009-JACK-1008

DRAWN	CHECKED
SHEET TITLE <b>ELEVATIONS</b>	
SHEET NUMBER <b>A-20</b>	
OF _____ SHEETS	

9

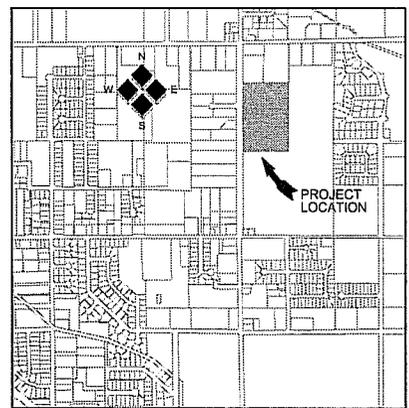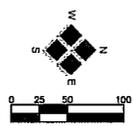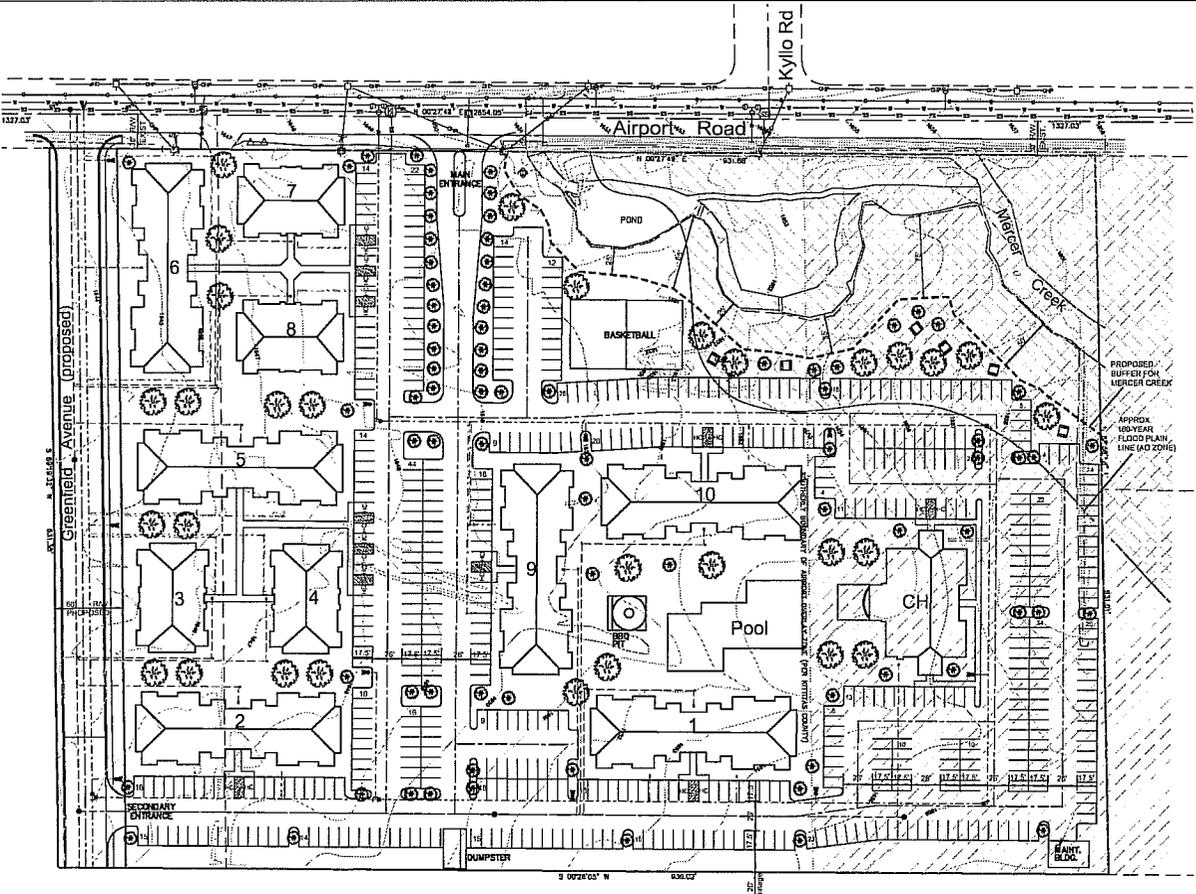

Vicinity Map

Legend

<u>Existing</u>	
EXISTING GAS	— — — — —
EXISTING TELEPHONE	— — — — —
EXISTING WATER	— — — — —
EXISTING SEWER	— — — — —
EXISTING PAVEMENT	▨ ▨ ▨ ▨ ▨
EXISTING TREE	⊗
<u>New</u>	
NEW PARKING	▮ ▮ ▮ ▮ ▮
NEW SIDEWALK	▮ ▮ ▮ ▮ ▮
NEW HOUSING BUILDING	▭
NEW DOMESTIC WATER	— — — — —
NEW WATER SERVICE	— — — — —
NEW FIRE HYDRANT	⦿
NEW SANITARY SEWER	— — — — —
NEW SEWER MANHOLE	⦿
NEW SEWER SERVICE	— — — — —
NEW TREES AND TABLES	⊗ □

LEGAL DESCRIPTION

The West half of the Northwest quarter of the Southwest quarter of Section 25, Township 18 North, Range 18 East, W.M., Kittitas County, State of Washington;

EXCEPT beginning at a point which is 30 feet East and 20 feet South of the West quarter corner of said Section, said point being the intersection of the South boundary line of county road (Sanders Road) with the East boundary line of county road (Airport Road); Thence East on said South boundary line of Sanders Road 296.4 feet; Thence South 2°00' West 525.5 feet; Thence West 277.7 feet to the East boundary line of the Airport Road; Thence North on said East boundary line 525.1 feet, more or less, to the Point of Beginning; EXCEPT beginning at a point which is 30 feet East and 20 feet South of the West quarter corner of said section, which point being the intersection of the South boundary line of county road (Sanders Road) with the East boundary line of county road (Airport Road); Thence East on said South boundary line of Sanders Road 296.4 feet to the True Point of Beginning; Thence East on said South boundary line of Sanders Road to the East line of the West half of the Northwest quarter of the Southwest quarter of said section; Thence South along said East line to a point which lies East of a point which lies South 2°00' West 525.5 feet from the True Point of Beginning; Thence West to a point which lies South 2°00' West 525.5 feet from the True Point of Beginning; Thence North 2°00' East 525.5 feet to the True Point of Beginning; EXCEPT right-of-way for Airport County Road along the West boundary thereof;

AND

The North 150 feet of the West half of the Southwest quarter of the Southwest quarter of Section 25, Township 18 North, Range 18 East, W.M., Kittitas County, State of Washington; EXCEPT right-of-way for Airport County road along the West boundary line thereof.

DENSITY

DWELLING UNITS	192
DWELLING UNITS PER GROSS ACRE (DU/AC)	14.19
ACREAGE (Including Greenfield R/W, Airport Overlay Zone & Buffer)	13.53 (AS SURVEYED)

PARKING

REGULAR PARKING STALLS	560
HANDICAP PARKING STALLS	22
TOTAL	582
NUMBER OF STUDENTS	504
NUMBER OF STAFF	4
TOTAL	508

- NOTES:
1. Airport overlay zone shown is approximate taken from information provided by Kittitas County Planning Department.
  2. Utility information provided by City of Ellensburg, Airport Road improvement project (98-11004). Not field verified.
  3. Fire hydrant number and locations are approximate. Final locations per Fire Marshal's requirements.

ENGINEER/SURVEYOR

HUIBREGTSE, LOUMAN ASSOC., INC.  
801 N. 39th AVENUE  
YAKIMA, WASHINGTON 98902  
DENNIS WHITCHER, PE  
ERIC T. HERZOG, PLS  
(509) 966-7000

DEVELOPER

CAMPUS CREST DEVELOPMENT  
3 CENTERVIEW DRIVE, SUITE 200  
GREENSBORO, NC 27407  
(336) 430-7767  
  
JAMIE FLYNN, REGIONAL DIRECTOR  
963 13th AVENUE EAST  
SEATTLE, WA 98102  
(206) 484-6410

**Huibregtse, Louman Associates, Inc.**  
CIVIL ENGINEERING • LAND SURVEYING • PLANNING  
801 North 39th Avenue • Yakima, WA 98902  
(509) 966-7000 • FAX (509) 966-3800

CAMPUS CREST DEVELOPMENT  
KITTITAS COUNTY WASHINGTON  
The Grove  
STUDENT HOUSING

JOB NO.	06057
FILE NAME	06057.DWG
DRAWN	KDY
DATE	05-08-06
REVISION	DATE
1	05-08-06
2	06-07-06
3	06-27-06
4	06-27-06
5	06-27-06
6	06-27-06
7	06-27-06
8	06-27-06
9	06-27-06
10	06-27-06

Revised site Plan July 7, 2006

5