



LOT 7, 8, 14, 15, 16 (ACCORDING TO ASSUMPTION)
 LOT 1, 2, 3, 4, 5, 6, 7, 9, 10, 11, 12, 13 (ACCORDING TO ASSUMPTION)
 LOT 17, 18, 19, 20, 21, 22, 23, 24, 25, 26, 27, 28, 29, 30, 31, 32, 33, 34 (ACCORDING TO ASSUMPTION)
 EXISTING PARKING SPACES TO ASSUMED 34 (INCLUDING 1 ACCESSIBLE)

2 SITE PLAN
 SCALE: 1" = 200'-0"

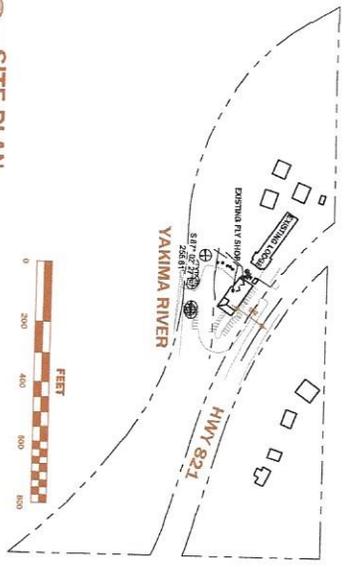

1 SITE PLAN
 SCALE: 1" = 50'-0"

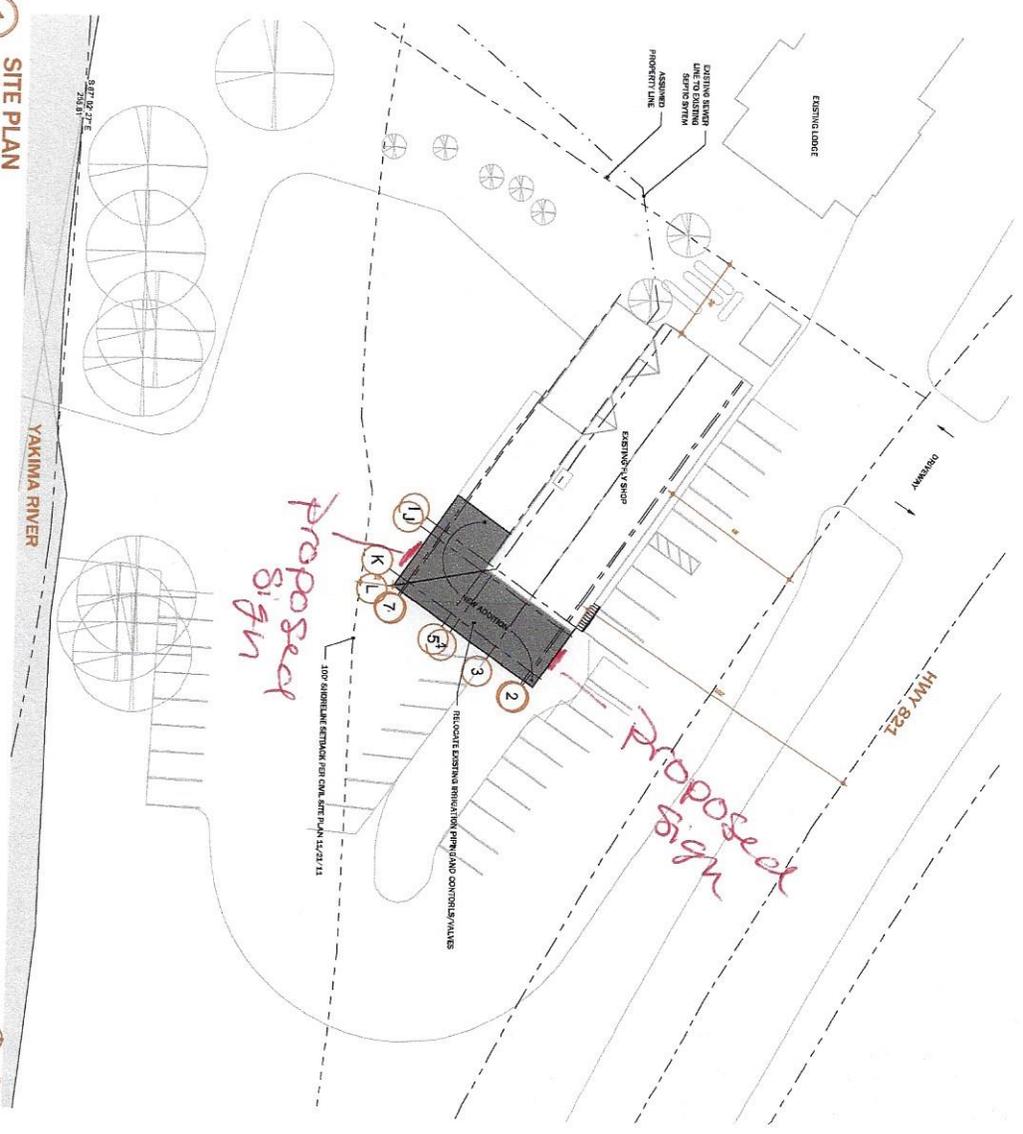

NOT FOR CONSTRUCTION

PROJECT:
REDS FLY SHOP ADDITIONS

ARCHITECT:
INVERSION DESIGN-BUILD

DATE:
 06/23/20

PRODUCTION:
 2020

REVISION:
 1

NOTES:



⊕ THIS PROJECT NORTH
 ⊗ PROJECT NORTH

SITE PLAN

SCALE: As Indicated

A100

DATE: 06/23/20

BY: [Signature]

PROJECT
RED'S FLY SHOP ADDITIONS

OWNER: SAFFA WA 044, Bellingham, WA 98228
DATE: 08/29/24
PROJECT NO: 24.02
REVISION: 1
DATE: 11/21/24

NOTES:


NOT FOR CONSTRUCTION

SITE PLAN

SCALE: As Indicated

A100

DRAWN BY: [Signature]
CHECKED BY: [Signature]

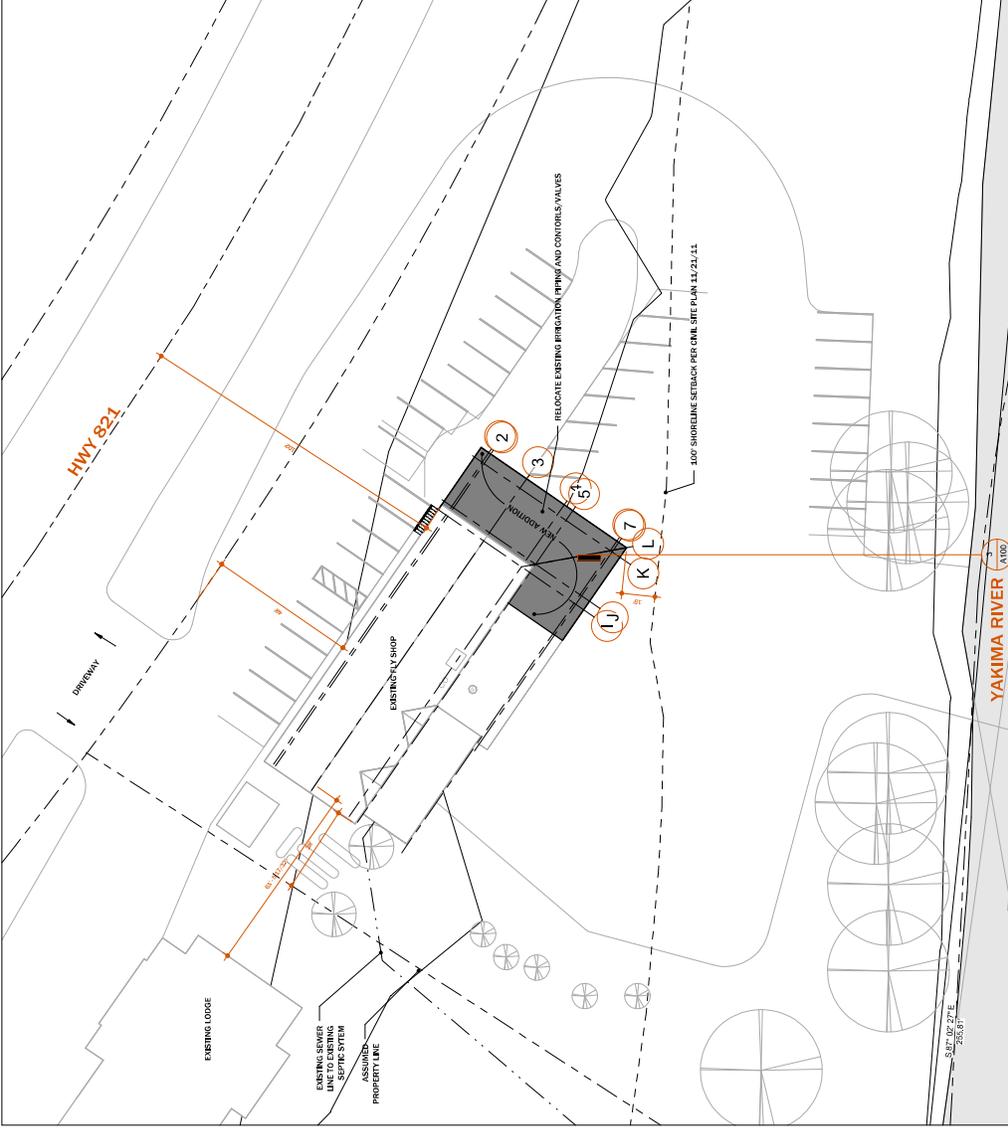


SITE PLAN

SCALE: 1" = 20'-0"

1


LOT AREA: 144,570 SF (ACCORDING TO ASSESSOR)
LOT AREA: 821,032 SF
SUBDIVISION: [Signature]
DESCRIPTION: GANTON RIVER BANCH, A CONDOMINIUM FLY SHOP, SEC 28, TWP 16, RGE 19
EXISTING PARKING SPACES TO REMAIN: 34 (INCLUDING 1 ACCESSIBLE)

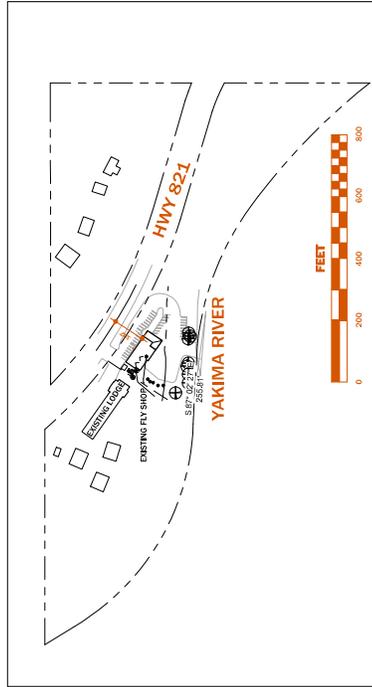

SITE PLAN

SCALE: 1" = 200'-0"

2

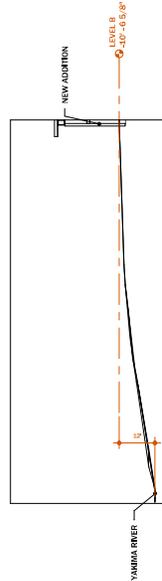

SITE SECTION

SCALE: 1" = 20'-0"

3