


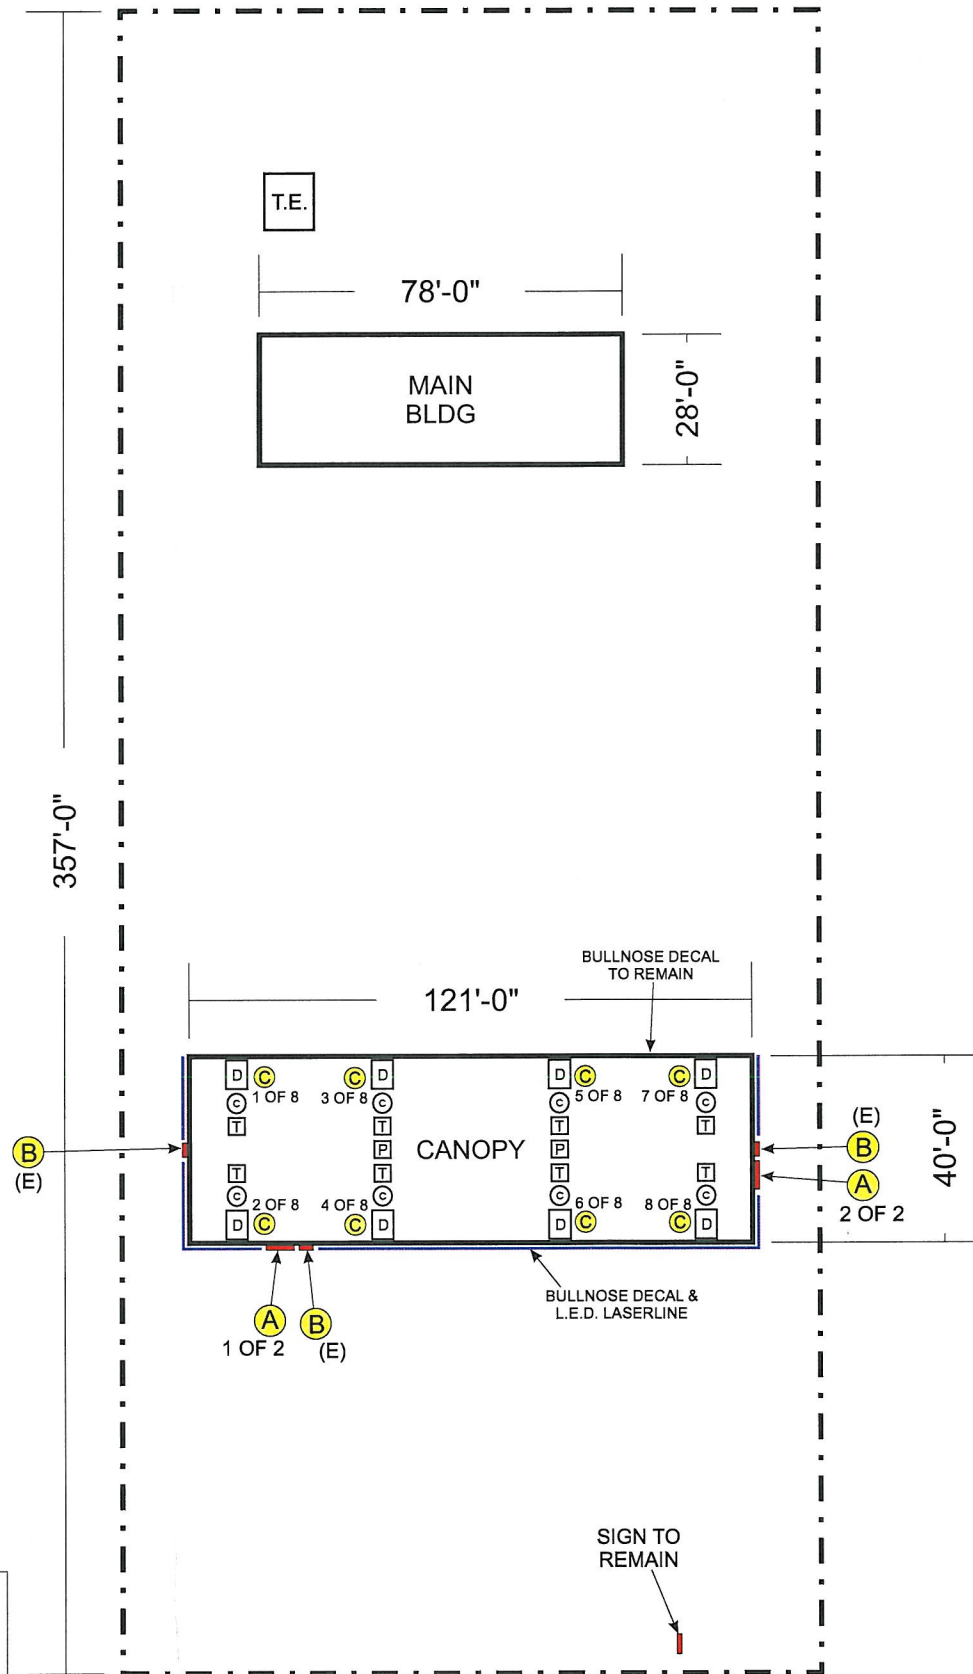

**GLADMAR ROAD**

**THORP FRUIT**



**CANOPY KEY:**

- D = DISPENSER
- C = COLUMN
- P = PIC MACHINE
- T = TRASH VALET

**HIGHWAY 90**

**SIGN PROPOSAL**

<b>CONTRACTOR:</b> AMR ENVIRONMENTAL SERVICES 9991 SE. COTTONWOOD DRIVE PORT ORCHARD, WA 98366 MASTER LICENSE: #601 182 751 GENERAL: #ALASKMR968KR	<b>PROPERTY OWNER:</b> ARCO PRODUCTS COMPANY 4 CENTERPOINTE DRIVE LA PALMA, CA 90623 JOHN BARBER 714-254-0099
<b>APPLICANT:</b> DONCO & SONS, INC. 1410 N. DALY STREET ANAHEIM, CA 92806	<b>JOB ADDRESS:</b> ARCO STATION #82681 410 GLADMAR ROAD THORP, WA
<b>PROJECT:</b> ARCO LUMINATE PROGRAM	

EXISTING SIGN SCHEDULE					
CODE	DESCRIPTION	QTY	SQ.FT.	TOTAL	REMARKS
(E)	BLDG WALL SIGN	1	40	40	EXISTING TO REMAIN UNCHANGED
(E)	ADVERTISING SIGNS	2	24	48	EXISTING TO REMAIN UNCHANGED
(E)	PRICE SIGN	1	48	48	EXISTING TO REMAIN UNCHANGED

**EXISTING TOTAL SIGN AREA = 136 SQ.FT.**

PROPOSED SIGN SCHEDULE					
CODE	DESCRIPTION	QTY	SQ.FT.	TOTAL	REMARKS
A	CANOPY CHANNEL LETTERS	2	10	20	ON EXISTING CANOPY FASCIA
B	36" CANOPY BUTTON SIGNS	3	7	21	EXISTING TO REMAIN UNCHANGED
C	REFACE (E) DISPENSERS	8	0	0	DISPENSER TOP & SKIRT
	BULLNOSE GRAPHIC W/ LED LASERLIGHT				ON CANOPY FASCIA

**PROPOSED TOTAL SIGN AREA = 41 SQ.FT.**

NEW TOTAL SIGN AREA					
CODE	DESCRIPTION	QTY	SQ.FT.	TOTAL	REMARKS
(E)	BLDG WALL SIGN	1	40	40	EXISTING TO REMAIN UNCHANGED
(E)	ADVERTISING SIGNS	2	24	48	EXISTING TO REMAIN UNCHANGED
(E)	PRICE SIGN	1	48	48	EXISTING TO REMAIN UNCHANGED
A	CANOPY CHANNEL LETTERS	2	10	20	ON EXISTING CANOPY FASCIA
B	36" CANOPY BUTTON SIGNS	3	7	21	EXISTING TO REMAIN UNCHANGED

**NEW TOTAL SIGN AREA = 177 SQ.FT.**

\* THE FOLLOWING APPLIES TO ALL ELECTRICAL SIGNS: U.L. LABELS, EXTERNAL DISCONNECT SWITCHES, CONNECT TO EXISTING ELECTRICAL CIRCUIT



**SITE PLAN**

1410 N. DALY STREET  
ANAHEIM,  
**Donco & Sons, Inc.**  
(714) 254-0099  
ST. LIC. # 435616  
C-10, 45, 61

PROJECT ADDRESS:  
ARCO STATION #82681  
410 GLADMAR ROAD  
THORP, WA

DATE: 8-18-10

REVISION	
1	
2	
3	
4	

SCALE:  
**1" = 40'**

SHEET NUMBER  
**1 OF 6**


DRAWN:  
**A.S.**

# CANOPY SIGNS

EXISTING CANOPY SPARKS TO REMAIN  
7 SQ.FT. - QTY: 3



PHOTO OF EXISTING CANOPY ON SITE

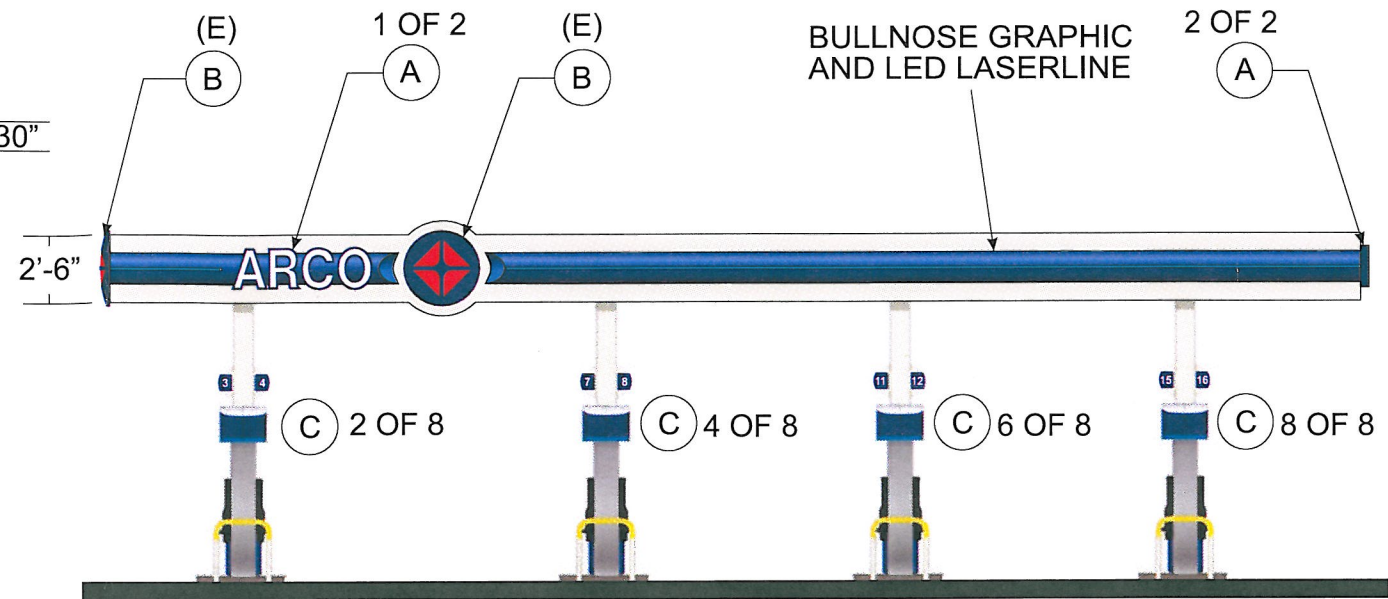

PROPOSED



EXISTING DISPENSER



RE-IMAGE OF EXISTING DISPENSER

# SIGN PLAN

1410 N. DALY STREET  
ANAHEIM, CA

**Donco & Sons, Inc.**  
(714) 254-0089

ST. LIC. #435616  
C-10, 45, 61



PROJECT ADDRESS:

ARCO STATION #82681  
410 GLADMAR ROAD  
THORP, WA

DATE: 8-18-10

REVISION

1	
2	
3	
4	

SCALE:

NTS




SHEET NUMBER

2 OF 6

DRAWN:

A.S.

# CANOPY DETAILS

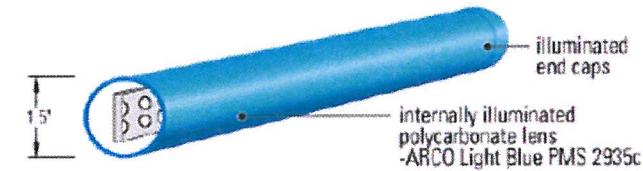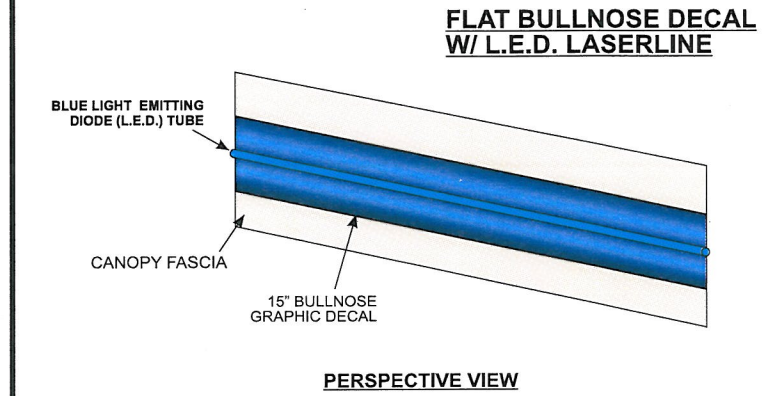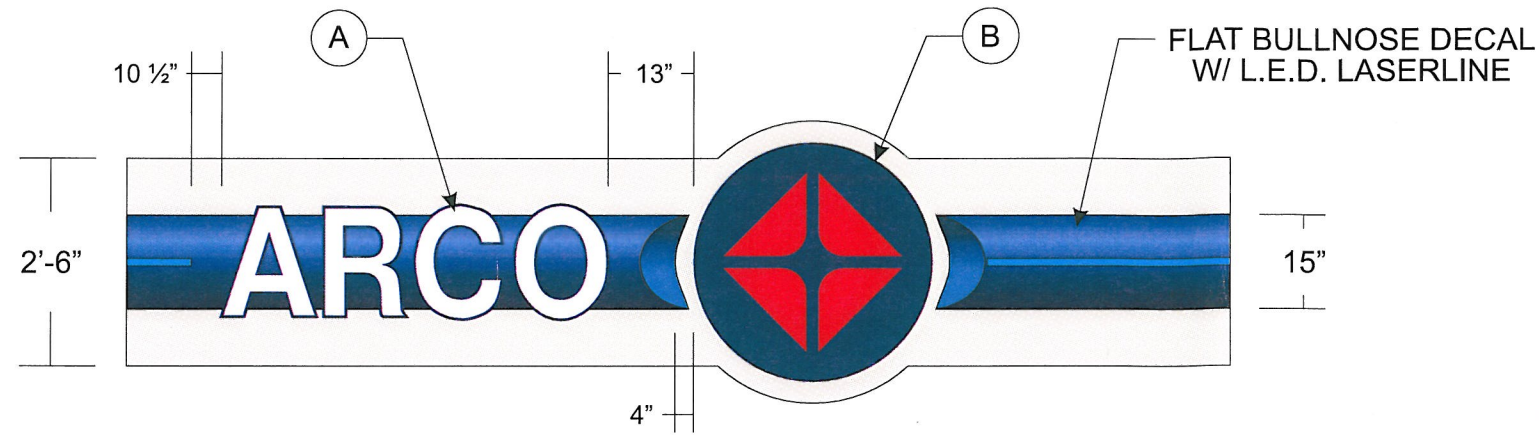


Perspective - Round LED laserline  
not to scale




**A** 20" CANOPY LETTERS  
FRONT VIEW

L.E.D. LIGHT  
MODULES SHOWN

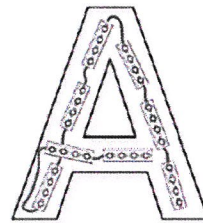


10 SQ FT  
QTY: TWO (2)




CROSS SECTION  
(through sealed tube)

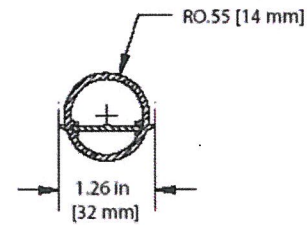

CROSS SECTION  
(through mounting clip)

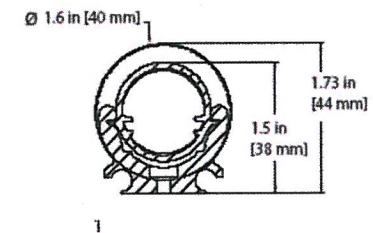


MOUNTING CLIP

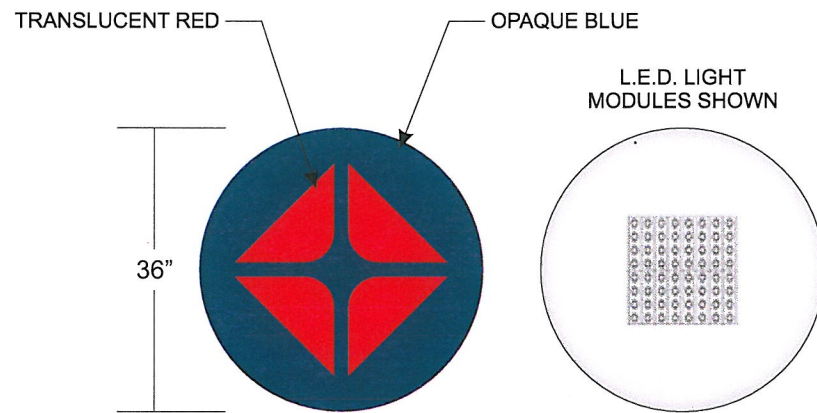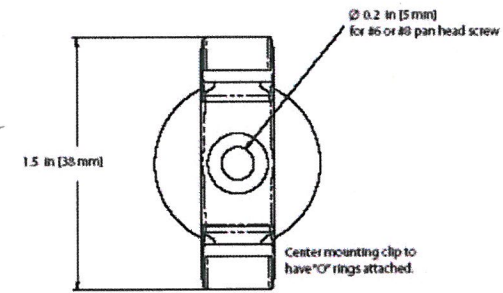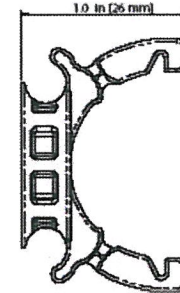

**B** 36" CANOPY BUTTON SIGNS  
FRONT VIEW  
EXISTING TO REMAIN UNCHANGED

7 SQ FT  
QTY: THREE (3)

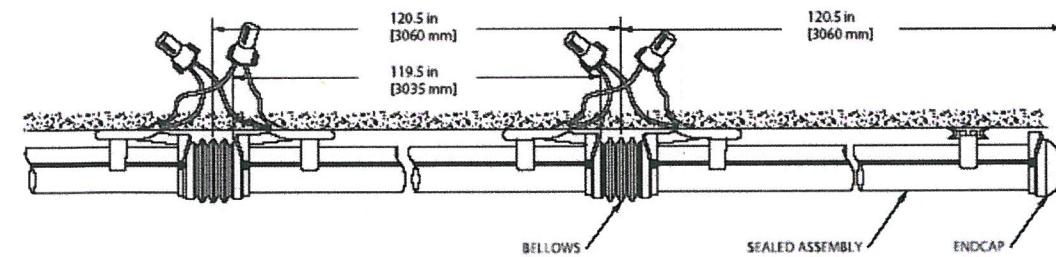

14110 N. DALY STREET  
ANAHEIM,  
**Donco & Sons, Inc.**  
(714) 254-0099  
ST. LIC. #435616  
C-10, 45, 61



PROJECT ADDRESS:  
ARCO STATION #82681  
410 GLADMAR ROAD  
THORP, WA

DATE: 8-18-10

REVISION	
1	
2	
3	
4	


SCALE:  
**NTS**

SHEET NUMBER  
**3 OF 6**

DRAWN:  
**A.S.**

# SIGN PLAN

# DISPENSER GRAPHICS


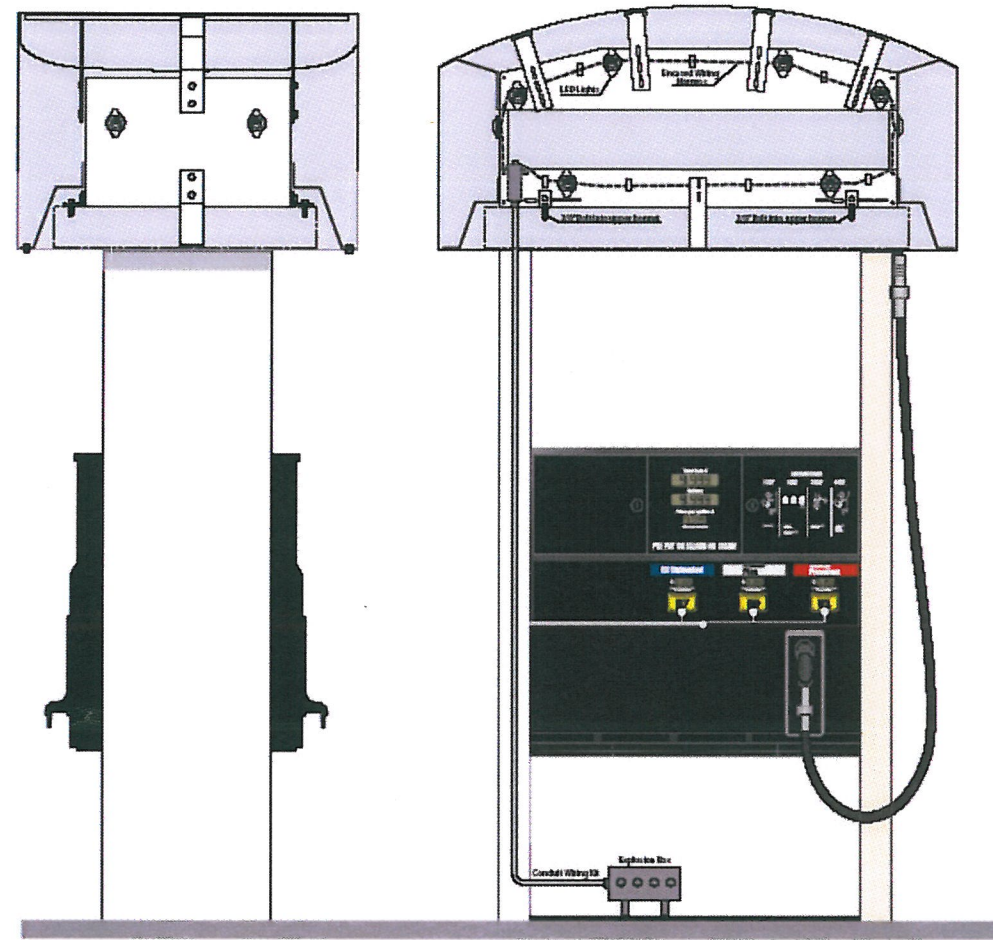


### VALANCE LIGHTING:

- U.L. LISTED
- L.E.D. LIGHTING/LOW VOLTAGE
- SEALED UNIT

### TECHNICAL DATA:

INPUT VOLTAGE: UNIVERSAL INPUT 120-277 VAC  
 INPUT FREQUENCY: 50-60Hz  
 TOTAL WATTAGE: 95 WATTS  
 INPUT CURRENT: 1.2 AMPS MAX @ 100VAC  
 POWER FACTOR: >90%  
 DRIVER EFFICIENCY: 89%  
 COMPLIANCE: UI48 CLASS 2 WET LISTED  
 L.E.D. LIFE: L70>50,000Hr @ 25°C AMBIENT  
 DRIVER LIFE: 100,00 @ 25°C FULL LOAD  
 L.E.D. CCT: 5600K  
 L.E.D. TYPE: ARRAY

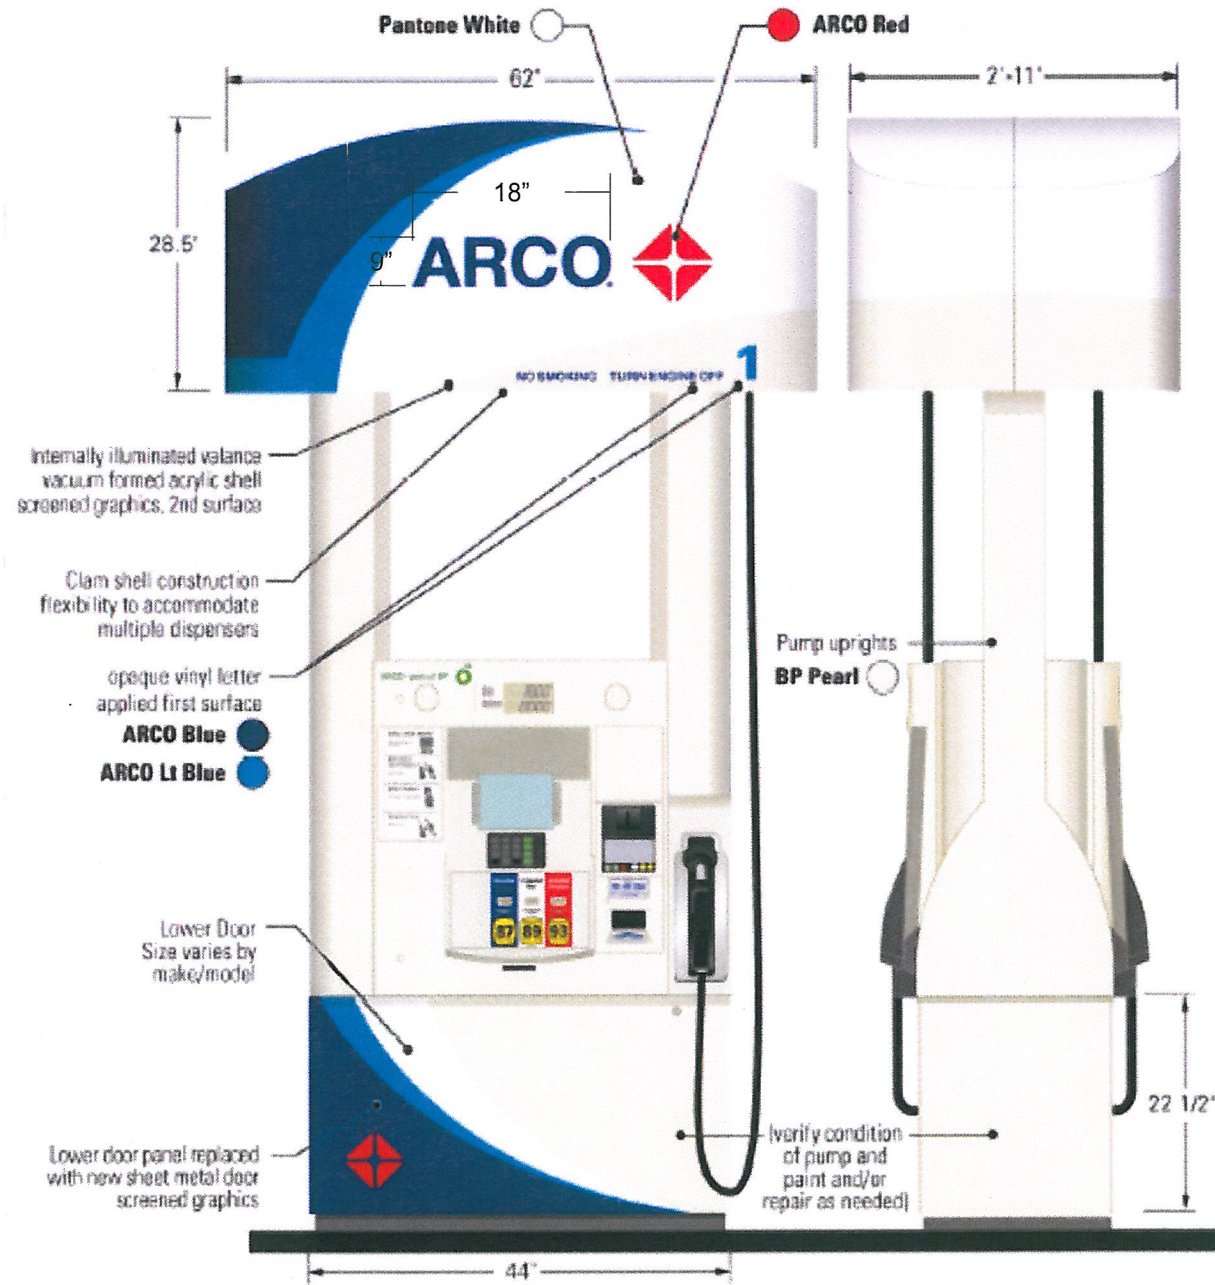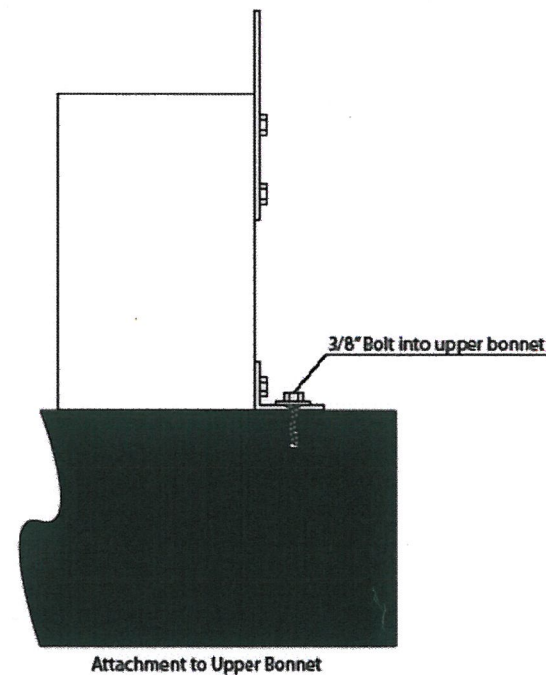

**C** PROPOSED DISPENSERS QTY: EIGHT (8)  
 FRONT VIEW

NEW VALANCE ATTACHMENT TO  
 MATCH EXISTING BOLT PATTERN

# SIGN PLAN

1410 N. DALY STREET  
 ANAHEIM, CA  
**Donco & Sons, Inc.**  
 (714) 254-0099 ST. LIC. # 435616  
 C-10, 45, 61

PROJECT ADDRESS:  
 ARCO STATION #82681  
 410 GLADMAR ROAD  
 THORP, WA


DATE: 8-18-10  
 REVISION

1
2
3
4

SCALE:  
**NTS**

SHEET NUMBER  
 4 OF 6

DRAWN:  
**A.S.**

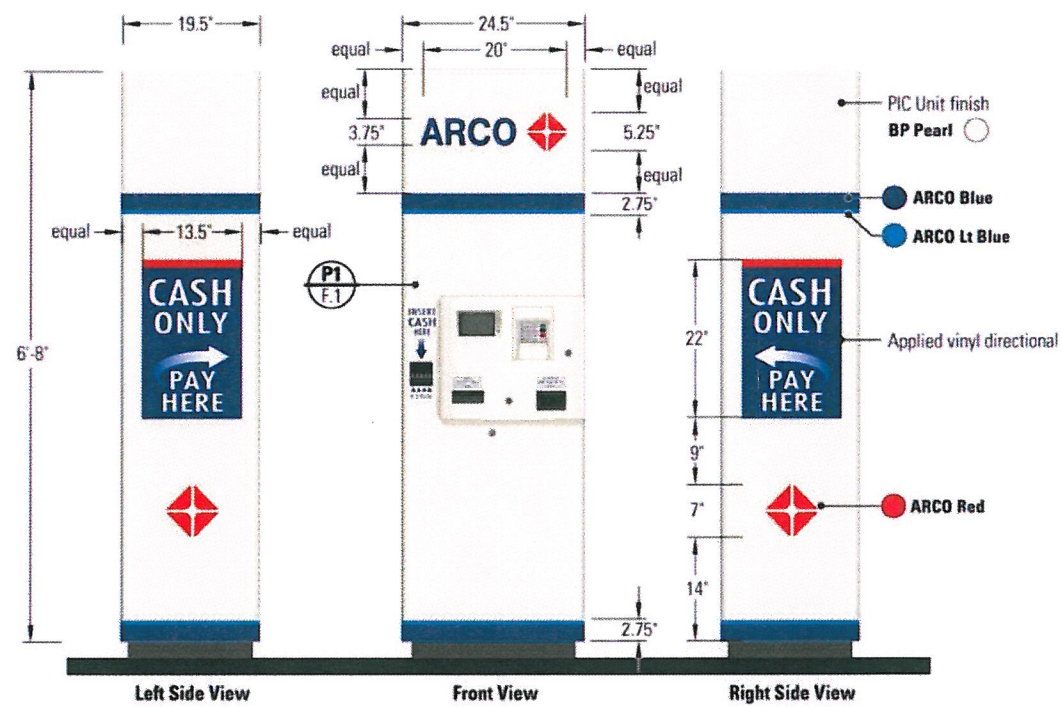


1 ARCO PIC Unit - Re-Image  
scale: 1/2" = 1'-0"




3 Detail - Canopy Clearance Sign  
scale: 1" = 1'-0"


Copy should be localized for each site, based on clearance.  
Measurement should reflect distance from bottom of Helios (or lowest point) on canopy to ground.  
Sign placement should be aligned with a column, so as to avoid being hit by tall vehicles. Should also be away from Spark button sign.

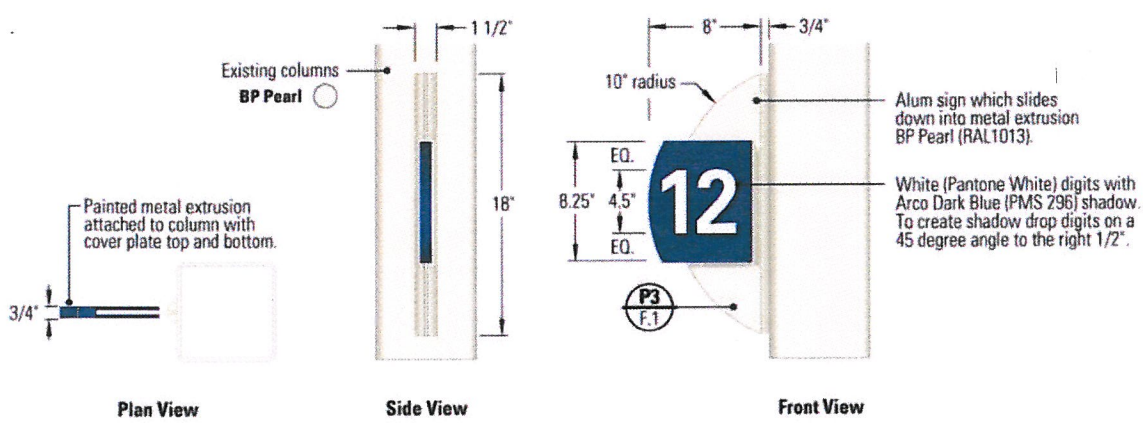


4 Detail - Column Signage - Product Locator  
scale: 1" = 1'-0"

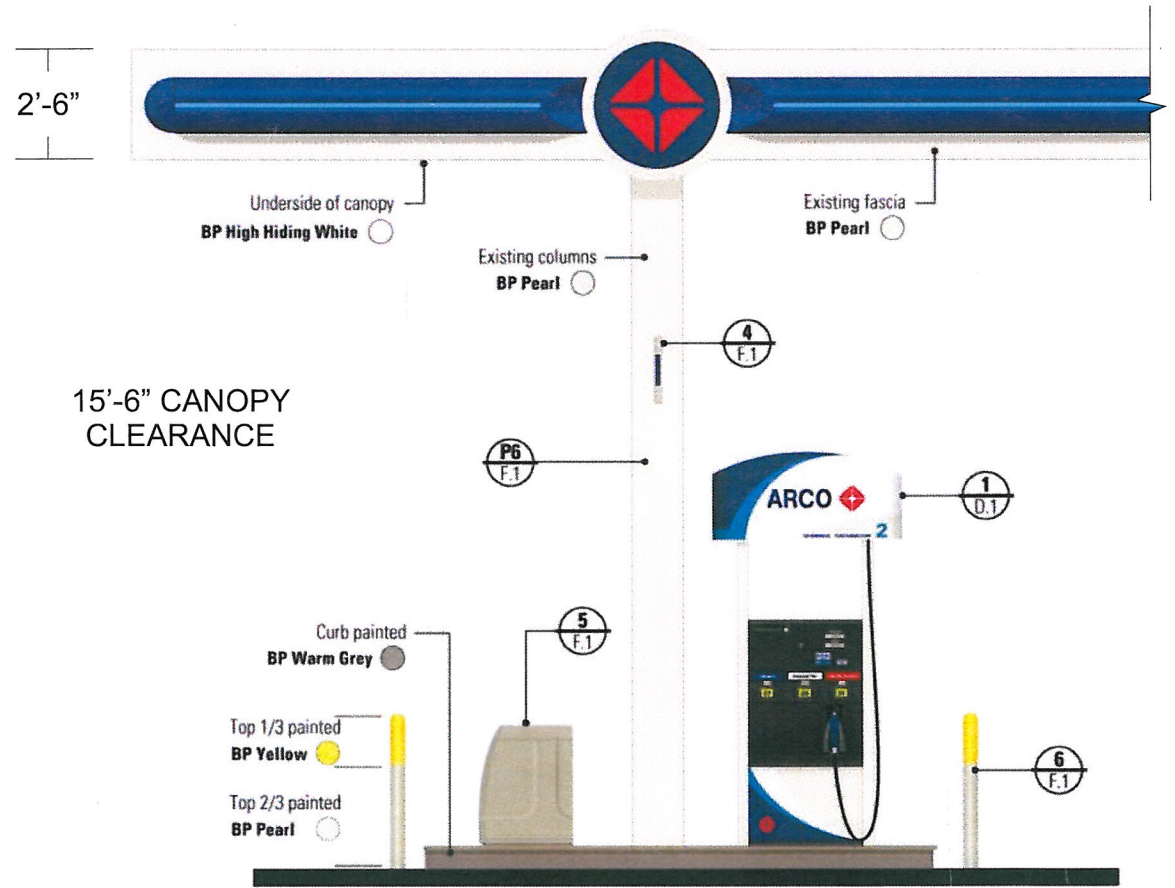

2 Elevation - Undercanopy - Paint Schedule  
scale: 1/2" = 1'-0"

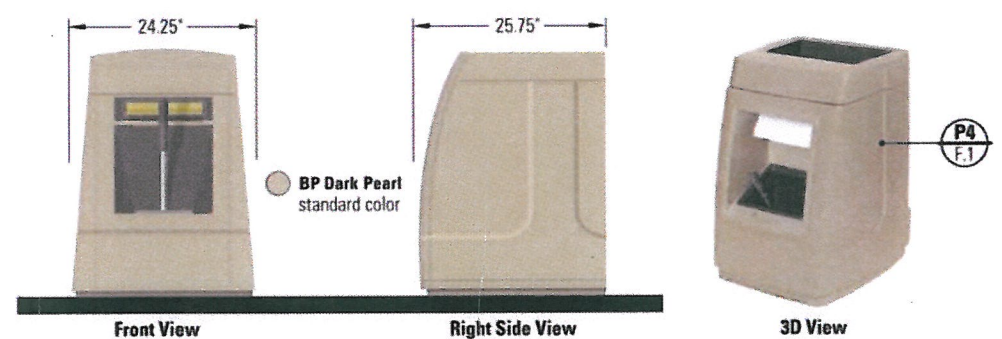

5 Trash Valet - Forte Product Solutions (formerly Kitterman Plastics)  
scale: 1/2" = 1'-0"

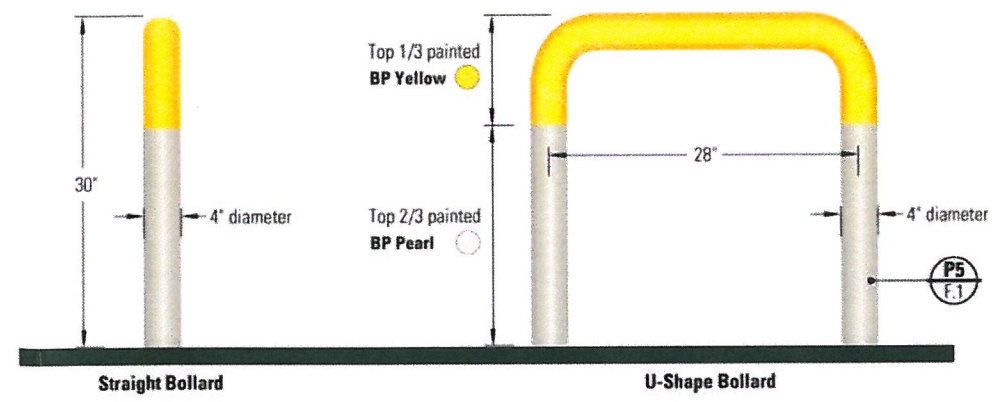

6 Bollards  
scale: 3/4" = 1'-0"

**SIGN PLAN**  
 1410 N. DALY STREET  
 ANAHEIM,  
**Donco & Sons, Inc.**  
 (714) 254-0099  
 ST. LIC. # 435616  
 C-10, 45, 61

PROJECT ADDRESS:  
 ARCO STATION #82681  
 410 GLADMAR ROAD  
 THORP, WA

DATE: 8-18-10

REVISION	
1	
2	
3	
4	

SCALE:  
**NTS**

SHEET NUMBER  
**5 OF 6**

DRAWN:  
**A.S.**

**BUILDING ELEVATION**

EXISTING 4'x10' WALL SIGN TO REMAIN  
40 SQ.FT. - QTY: 1


EXISTING ADVERTISING SIGNS TO REMAIN  
24 SQ.FT. - QTY: 2



**PHOTO OF EXISTING BUILDING ON SITE**



**FRONT ELEVATION**

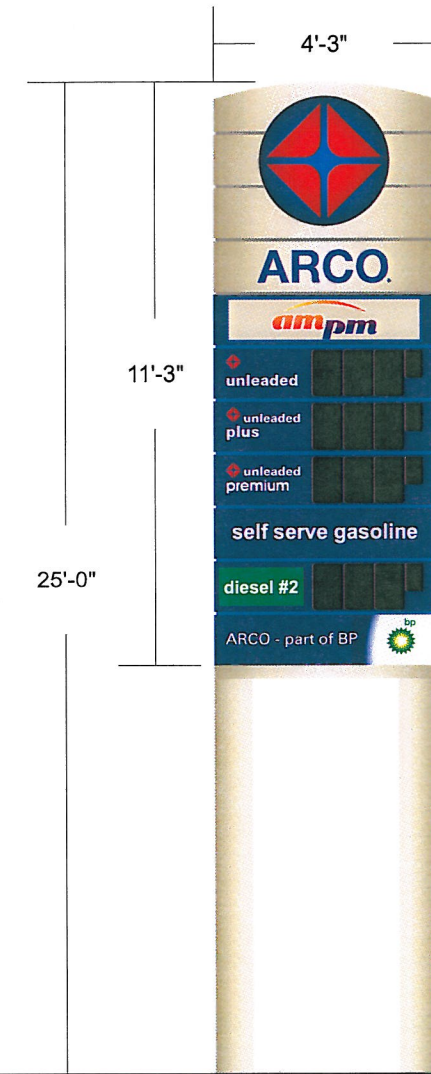

EXISTING PRICE SIGN 48 SQ.FT.  
FRONT VIEW QTY: ONE (1)

**SIGN TO REMAIN**

**SIGN PLAN**

1410 N. DALY STREET  
ANAHEIM,  
**Donco & Sons, Inc.**  
(714) 254-0099 ST. LIC. # 435616  
C-10, 45, 61

PROJECT ADDRESS:  
ARCO STATION #82681  
410 GLADMAR ROAD  
THORP, WA

DATE: 8-18-10

REVISION

1	
2	
3	
4	

SCALE:

**NTS**

SHEET NUMBER

6 OF 6

DRAWN:

**A.S.**