
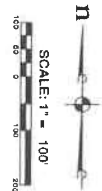


Attachment A

**Attachment 1,
Date: 1-22-21
Revised Phasing**

A PORTION OF SEC. 27, T 18 N., R 18 E., W.M.

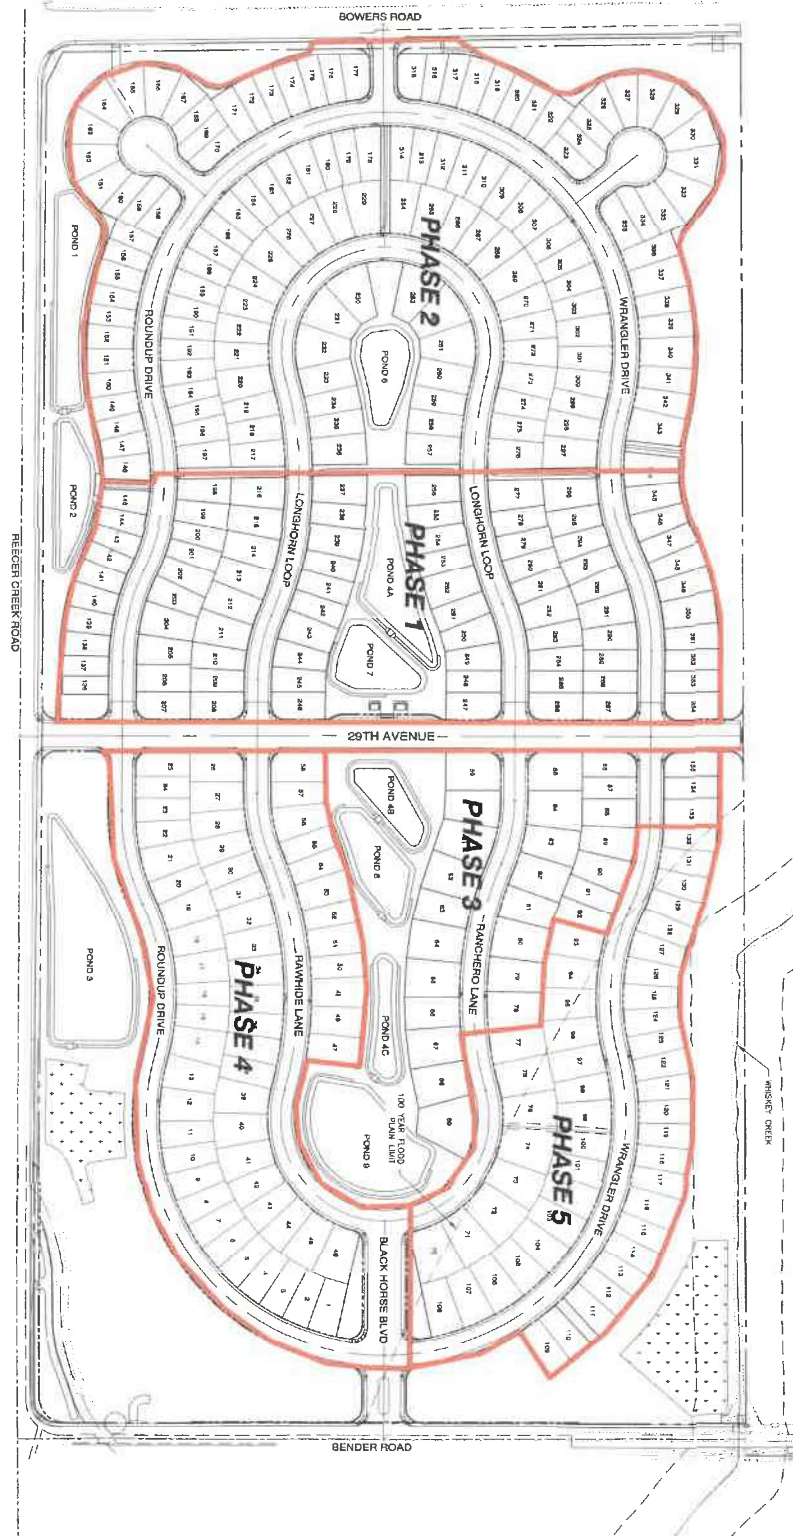

<p>DATE: 1-22-21 SCALE: 1" = 100'</p>	<p>REVISIONS</p> <table border="1"> <tr> <th>NO.</th> <th>DATE</th> <th>DESCRIPTION</th> </tr> <tr> <td> </td> <td> </td> <td> </td> </tr> </table>	NO.	DATE	DESCRIPTION				<p>D.R. HORTON</p> <p>BLACK HORSE AT WHISKEY CREEK</p> <p>PHASING EXHIBIT</p> <p>KITITAS COUNTY WASHINGTON</p>	<p>ESM CONSULTING ENGINEERS LLC</p> <p>35402 8th Ave S, Suite 205 Federal Way, WA 98003</p> <p>www.esmcivil.com</p> <p>Civil Engineering Land Surveying Public Works Project Management</p> <p>Land Planning Landscape Architecture</p>
		NO.	DATE	DESCRIPTION					
<p>EN-84</p> <p>1 of 1 sheets</p>	<p>DATE: 1-22-21 SCALE: 1" = 100'</p>								