

KITITITAS COUNTY COMMUNITY DEVELOPMENT SERVICES

411 N. Ruby St., Suite 2, Ellensburg, WA 98926
CDS@CO.KITITITAS.WA.US
Office (509) 962-7506
Fax (509) 962-7682

"Building Partnerships – Building Communities"

BOUNDARY LINE ADJUSTMENT RECEIVED

(Adjustment of lot lines resulting in no new lots, as defined by KCC 16.08.055)

FEB 21 2014

NOTE: If this Boundary Line Adjustment is between multiple property owners, seek legal advice for conveyance of property. This form does not legally convey property.

KITITITAS COUNTY
CDS

Please type or print clearly in ink. Attach additional sheets as necessary. Pursuant to KCC 15A.03.040, a complete application is determined within 28 days of receipt of the application submittal packet and fee. The following items must be attached to the application packet.

REQUIRED ATTACHMENTS

Note: a separate application must be filed for each boundary line adjustment request.




- Unified Site Plan of existing lot lines and proposed lot lines with distances of all existing structures, access points, well heads and septic drainfields.
- Signatures of all property owners.
- Narrative project description (include as attachment): Please include at minimum the following information in your description: describe project size, location, water supply, sewage disposal and all qualitative features of the proposal; include every element of the proposal in the description.
- For preliminary approval, please submit a sketch containing the following elements.
 1. Identify the boundary of the segregation:
 - a. The boundary lines and dimensions
 - b. Sub-Parcel identification (i.e. Parcels A, B, C or Lots 1, 2, 3, etc.)
 2. Show all existing buildings, well heads and drain fields and indicate their distances from the original exterior property lines AND from the proposed property lines. If you have a copy of an original survey, please attach. A new survey will not be needed until preliminary approval has been granted.
 3. Provide legal descriptions for each proposed tax parcel and identify by letter or number use on the map.
Example: Parcel
 4. A – The North 75 feet of the West 400 feet of the Southwest quarter of the Southwest quarter of the Southwest quarter of Section 02; Township 20 North; Range 16 East; W.M.; Except the West 30 feet thereof for roads.
- For final approval (not required for initial application): Legal descriptions of the proposed lots, or a recorded survey.

APPLICATION FEES:

- \$225.00 Kittitas County Community Development Services (KCCDS)
- \$90.00 Kittitas County Department of Public Works
- \$65.00 Kittitas County Fire Marshal
- \$215.00 Kittitas County Public Health Department Environmental Health

- \$595.00 Total fees due for this application (One check made payable to KCCDS)**

FOR STAFF USE ONLY

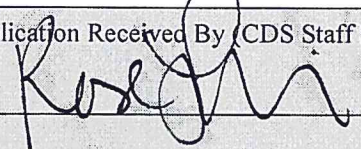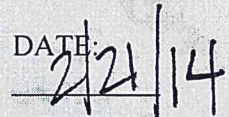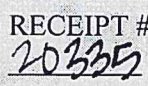Application Received By (CDS Staff Signature): 	DATE: 	RECEIPT # 	<div style="border: 2px solid red; padding: 5px; color: red; font-weight: bold; font-size: 1.2em;"> PAID FEB 21 2014 KITITITAS CO. <small>DATE STAMP IN BOX</small> </div>
---	--	--	---

OPTIONAL ATTACHMENTS

- An original survey of the current lot lines. (Please do not submit a new survey of the proposed adjusted or new parcels until after preliminary approval has been issued.)
- Assessor COMPAS Information about the parcels.

GENERAL APPLICATION INFORMATION

1. **Name, mailing address and day phone of land owner(s) of record:**
Landowner(s) signature(s) required on application form

Name: Trinity Farms Shelton Ranch LLC
 Mailing Address: 2451 No 81 Rd. P.O. Box 1329 8381 Lyons Rd.
 City/State/ZIP: Ellensburg WA 98926
 Day Time Phone: 201-0775 968-3154
 Email Address: robbforman@gmail.com Sheltonranch@gmail.com

2. **Name, mailing address and day phone of authorized agent, if different from landowner of record:**
If an authorized agent is indicated, then the authorized agent's signature is required for application submittal.

Agent Name: Chris Cruse
 Mailing Address: P.O. Box 959
 City/State/ZIP: Ellensburg WA 98926
 Day Time Phone: 962-8242
 Email Address: cruse and assoc@kvalley.com

3. **Name, mailing address and day phone of other contact person**
If different than land owner or authorized agent.

Name: _____
 Mailing Address: _____
 City/State/ZIP: _____
 Day Time Phone: _____
 Email Address: _____

4. **Street address of property:**

Address: 8381 & 8621 Lyons Rd
 City/State/ZIP: Ellensburg WA 98926

5. **Legal description of property (attach additional sheets as necessary):**
See attached

6. **Property size:** 37.00 & 21.53 (acres)

7. **Land Use Information:** Zoning: Com-AG Comp Plan Land Use Designation: Com-AG

8. Existing and Proposed Lot Information

Original Parcel Number(s) & Acreage
(1 parcel number per line)

New Acreage
(Survey Vol. ____, Pg ____)

18-20-30000-0006 - 37.00 AC.

38.41 AC.

18-20-30000-0034 - 21.53 AC.

20.12 AC.

APPLICANT IS: OWNER PURCHASER LESSEE OTHER

AUTHORIZATION

9. Application is hereby made for permit(s) to authorize the activities described herein. I certify that I am familiar with the information contained in this application, and that to the best of my knowledge and belief such information is true, complete, and accurate. I further certify that I possess the authority to undertake the proposed activities. I hereby grant to the agencies to which this application is made, the right to enter the above-described location to inspect the proposed and or completed work.

NOTICE: Kittitas County does not guarantee a buildable site, legal access, available water or septic areas, for parcel receiving approval for a Boundary Line Adjustment.

All correspondence and notices will be transmitted to the Land Owner of Record and copies sent to the authorized agent or contact person, as applicable.

Signature of Authorized Agent:

Signature of Land Owner of Record

(REQUIRED if indicated on application)

(Required for application submittal):

X Chris Cruse (date) 2/18/2014

X Trinity Farms (By DOBBY FOPMAN) (date) 2/21/14

Shelton Ranch LLC By Johnny Shelton

THIS FORM MUST BE SIGNED BY COMMUNITY DEVELOPMENT SERVICES AND THE TREASURER'S OFFICE PRIOR TO SUBMITTAL TO THE ASSESSOR'S OFFICE. 2/21/14

TREASURER'S OFFICE REVIEW

Tax Status: _____ By: _____ Date: _____

COMMUNITY DEVELOPMENT SERVICES REVIEW

() This BLA meets the requirements of Kittitas County Code (Ch. 16.08.055).

Deed Recording Vol. _____ Page _____ Date _____ **Survey Required: Yes _____ No _____


Card #: _____ Parcel Creation Date: _____

Last Split Date: _____ Current Zoning District: _____

Preliminary Approval Date: _____ By: _____

Final Approval Date: _____ By: _____

11 of 7

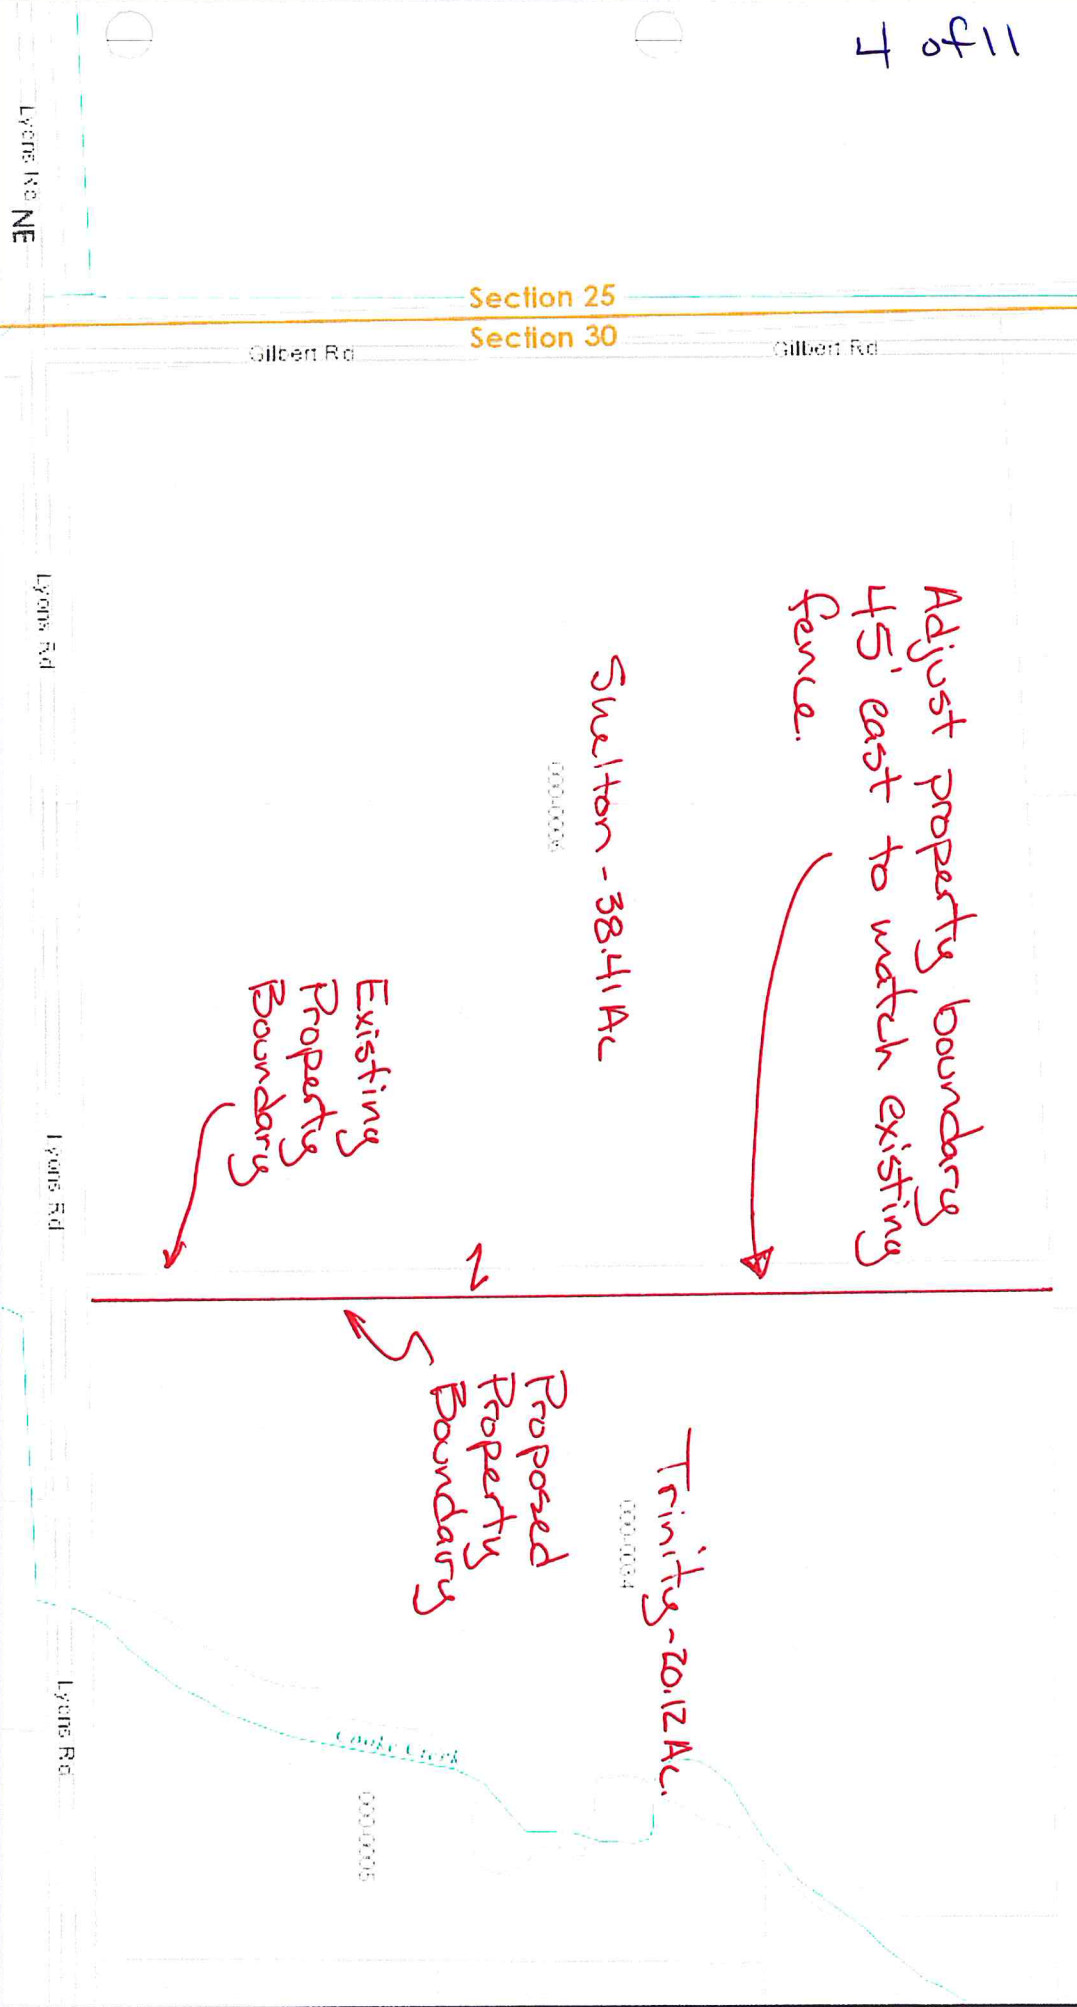

Section 25
Section 30

Gilbert Rd

Gilbert Rd

Lyone Rd NE

Lyons Rd

Lyone Rd

Lyons Rd

Shelton - 38.41 Ac
0001003

Trinity - 20.12 Ac.
0001004

Cooke Creek
0001005

Existing
Property
Boundaries



Proposed
Property
Boundaries

Adjust property boundary
45' east to match existing
fence.

Date: 2/18/2014

1 inch = 376 feet
Relative Scale 1:4,514

Disclaimer:
Kittitas County makes every effort to produce and publish the most current and accurate information possible. No warranties, expressed or implied, are provided for the data, its use, or its interpretation. Kittitas County does not guarantee the accuracy of the material contained herein and is not responsible for any use, misuse or representations by others regarding this information or its derivatives.

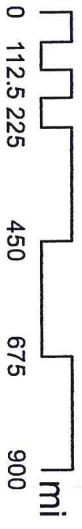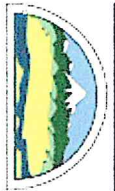


Forman / Shelton BLA



Date: 2/18/2014

1 inch = 376 feet
Relative Scale 1:4,514

Disclaimer:
Kittitas County makes every effort to produce and publish the most current and accurate information possible. No warranties, expressed or implied, are provided for the data, its use, or its interpretation. Kittitas County does not guarantee the accuracy of the material contained herein and is not responsible for any use, misuse or representations by others regarding this information or its derivatives.

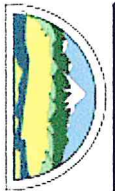

CRUSE & ASSOCIATES

Proposed

PROFESSIONAL LAND SURVEYORS

TRINITY FARMS/SHELTON RANCH BLA DESCRIPTIONS 2/18/14

Trinity Farms Description

Parcel 1 of that certain survey as recorded July 24, 2003 in Book 29 of Surveys at pages 34-36, under Auditor's File No. 200307240015, records of Kittitas County, Washington; being a portion of the Southeast Quarter of the Northwest Quarter of Section 30, Township 18 North, Range 20 East, W.M., in the County of Kittitas, State of Washington;

EXCEPT

Parcel E of that certain survey as recorded January 29, 2001 in Book 25 of Surveys at pages 217-222, under Auditor's File No. 200101290012, records of Kittitas County, Washington; being a portion of the Northwest Quarter of Section 30, Township 18 North, Range 20 East, W.M., in the County of Kittitas, State of Washington.

Shelton Ranch LLC Description

The Southwest Quarter of the Northwest Quarter (Government Lot 2), Section 30, Township 18 North, Range 20 East, W.M., in the County of Kittitas, State of Washington;

(Above description based on original deed recorded under AFN 201107070007)

AND

Parcel E of that certain survey as recorded January 29, 2001 in Book 25 of Surveys at pages 217-222, under Auditor's File No. 200101290012, records of Kittitas County, Washington; being a portion of the Northwest Quarter of Section 30, Township 18 North, Range 20 East, W.M., in the County of Kittitas, State of Washington.



Existing 7 of 11

<p>TREASURER'S USE ONLY</p> <p>Real Estate Excise Tax Exempt Kittitas County Treasurer</p> <p>By <u>J Goddard</u> Affidavit No. <u>2011-1009</u> Date: <u>07-07-2011</u></p>	<p>RECORDER'S USE ONLY</p> <p>07/07/2011 11:12:59 AM \$63.00 Warranty Deed LATHROP Kittitas County Auditor</p> <p>201107070007 Page 1 of 2</p>
---	---

After recording return to:

JEFF SLOTHOWER
Lathrop, Winbauer, Harrel,
Slothower & Denison, L.L.P.
PO Box 1088
Ellensburg, WA 98926

DOCUMENT TITLE: STATUTORY WARRANTY DEED

GRANTOR: WILLIAM V. SHELTON, as his separate estate

GRANTEE: SHELTON RANCH, LLC, a Washington Limited Liability Company

LEGAL DESCRIPTION: SW ¼ of NW ¼ and of the NW ¼ of the SW ¼ of S. 30, T. 18N, R 20 EWM

ASSESSOR'S TAX PARCEL NO.: 565134; 655134

STATUTORY WARRANTY DEED

THE GRANTOR, WILLIAM V. SHELTON, as his separate estate, for and in consideration of a gift and for no monetary consideration, conveys and warrants to SHELTON RANCH, LLC, a Washington Limited Liability Company, the following described real estate, situated in the County of Kittitas, State of Washington:

The Southwest quarter of the Northwest quarter (Government Lot 2) and the Northwest quarter of the Southwest quarter (Government Lot 3), Section 30, Township 18 North, Range 20 East, W.M., records of Kittitas County, State of Washington.

TOGETHER WITH but without warranty of any kind with respect to title or quantity, all water rights as subject to Yakima County Superior Court under Cause No. 77-2-01484-5 (State of Washington, Department of Ecology, Plaintiff, vs. James J. Acquavella, et al, Defendants) which may be appurtenant to said property, if any, and including all irrigation structures and/or delivery systems appurtenant thereto.

TOGETHER WITH, but without warranty of any kind with respect thereto, all easements, permits, licenses, privileges, franchises and appropriations which may be appurtenant to said property, if any.

TOGETHER WITH and SUBJECT TO all water rights appurtenant to the property.

And the same is free and clear from all encumbrances whatever; provided, however, that the same is

SUBJECT TO Grantor retaining and reserving a life estate in the Net Income from agricultural use of the property so conveyed to Grantor.

Existing

RE EXCISE TAX PAID
Amount \$5513.00
Date 2-24-2012
Affidavit No. 2012-0207
KITITAS COUNTY TREASURER
By K. Vandeman

8 of 11

AFTER RECORDING RETURN TO:

Trinity Farms
2451 Number 81 Road
Ellensburg, WA 98926

Filed for at the request of:
AMERITITLE
Escrow No. EA-114832
WASWDE

02/24/2012 11:21:37 AM
\$62.00
Warranty Deed AMT
Kittitas County Auditor

201202240008
Page 1 of 1



STATUTORY WARRANTY DEED

\$62.00
AMT-1148328

THE GRANTOR John J. Cannell, as his separate estate for and in consideration of Ten and no/100 Dollars (\$10.00) and other valuable consideration in hand paid, conveys and warrants to Trinity Farms, a General Partnership the following described real estate, situated in the County of KITITAS, State of Washington:


Parcels 1, 2, 3, 4, 5, 6 and 7 of that certain Survey as recorded July 24, 2003, in Book 29 of Surveys, pages 34 through 36, under Auditor's File No. 200307240015, records of Kittitas County, Washington; being a portion of the North Half of Section 30, Township 18 North, Range 20 East, W.M., in the County of Kittitas, State of Washington; EXCEPT that certain 1981 Liberty 70X14 Mobile Home VIN NO. 09L17887 located on said Parcel 1 AND

Parcels M, N and P of that certain Survey as recorded January 29, 2001, in Book 25 of Surveys, pages 217 through 222, under Auditor's File No. 200101290012, records of Kittitas County, Washington; being a portion of the North Half of Section 30, Township 18 North, Range 20 East, W.M., in the County of Kittitas, State of Washington.

This conveyance is subject to all those items of record, if any, as of the date of this deed and those shown below, if any:

Assessor's Tax Parcel Number(s): 18-20-30000-0034 (15800) 18-20-30000-0035 (15801) 18-20-30000-0038 (15804) 18-20-30000-0039 (15805) 18-20-30000-0040 (15806) 18-20-30000-0029 (14788) 18-20-30000-0045 (15811) 18-20-30000-0036 (15802) 18-20-30000-0037 (15803) 18-20-30000-0044 (15810)


DATED: 2-7-12
John J. Cannell
John J. Cannell

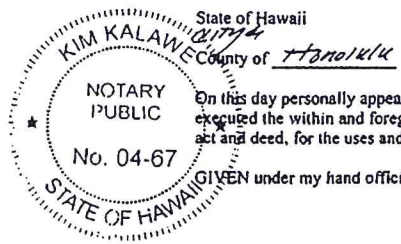


On this day personally appeared before me John J. Cannell to me known to be the individual described in and who executed the within and foregoing instrument, and acknowledged that he signed the same as his free and voluntary act and deed, for the uses and purposes therein mentioned.

GIVEN under my hand official seal this FEB 07 2012 day of February, 2012.

Kim Kalawe
Printed Name: Kim Kalawe
Notary Public in and for the State of
Hawaii residing at Honolulu, HI
MY COMMISSION EXPIRES: 2-22-2012
My appointment expires

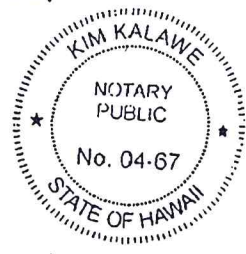

Doc. Date: FEB 07 2012 # Pages 1 First Circuit
Notary Name: Kim Kalawe
Doc. Description: St. Andrew
Kim Kalawe FEB 07 2012
Notary Signature Date

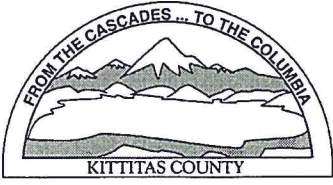

KITTITAS COUNTY PERMIT CENTER
411 N. RUBY STREET, ELLENSBURG, WA 98926

RECEIPT NO.: 00020335

COMMUNITY DEVELOPMENT SERVICES
(509) 962-7506

PUBLIC HEALTH DEPARTMENT
(509) 962-7698

DEPARTMENT OF PUBLIC WORKS
(509) 962-7523

Account name: 028087

Date: 2/21/2014

Applicant: SHELTON RANCH LLC

Type: check # 4298

<u>Permit Number</u>	<u>Fee Description</u>	<u>Amount</u>
BL-14-00006	BOUNDARY LINE ADJUSTMENT MAJOR	225.00
BL-14-00006	BLA MAJOR FM FEE	65.00
BL-14-00006	PUBLIC WORKS BLA	90.00
BL-14-00006	ENVIRONMENTAL HEALTH BLA	215.00
	Total:	595.00