


Septic Drwg.

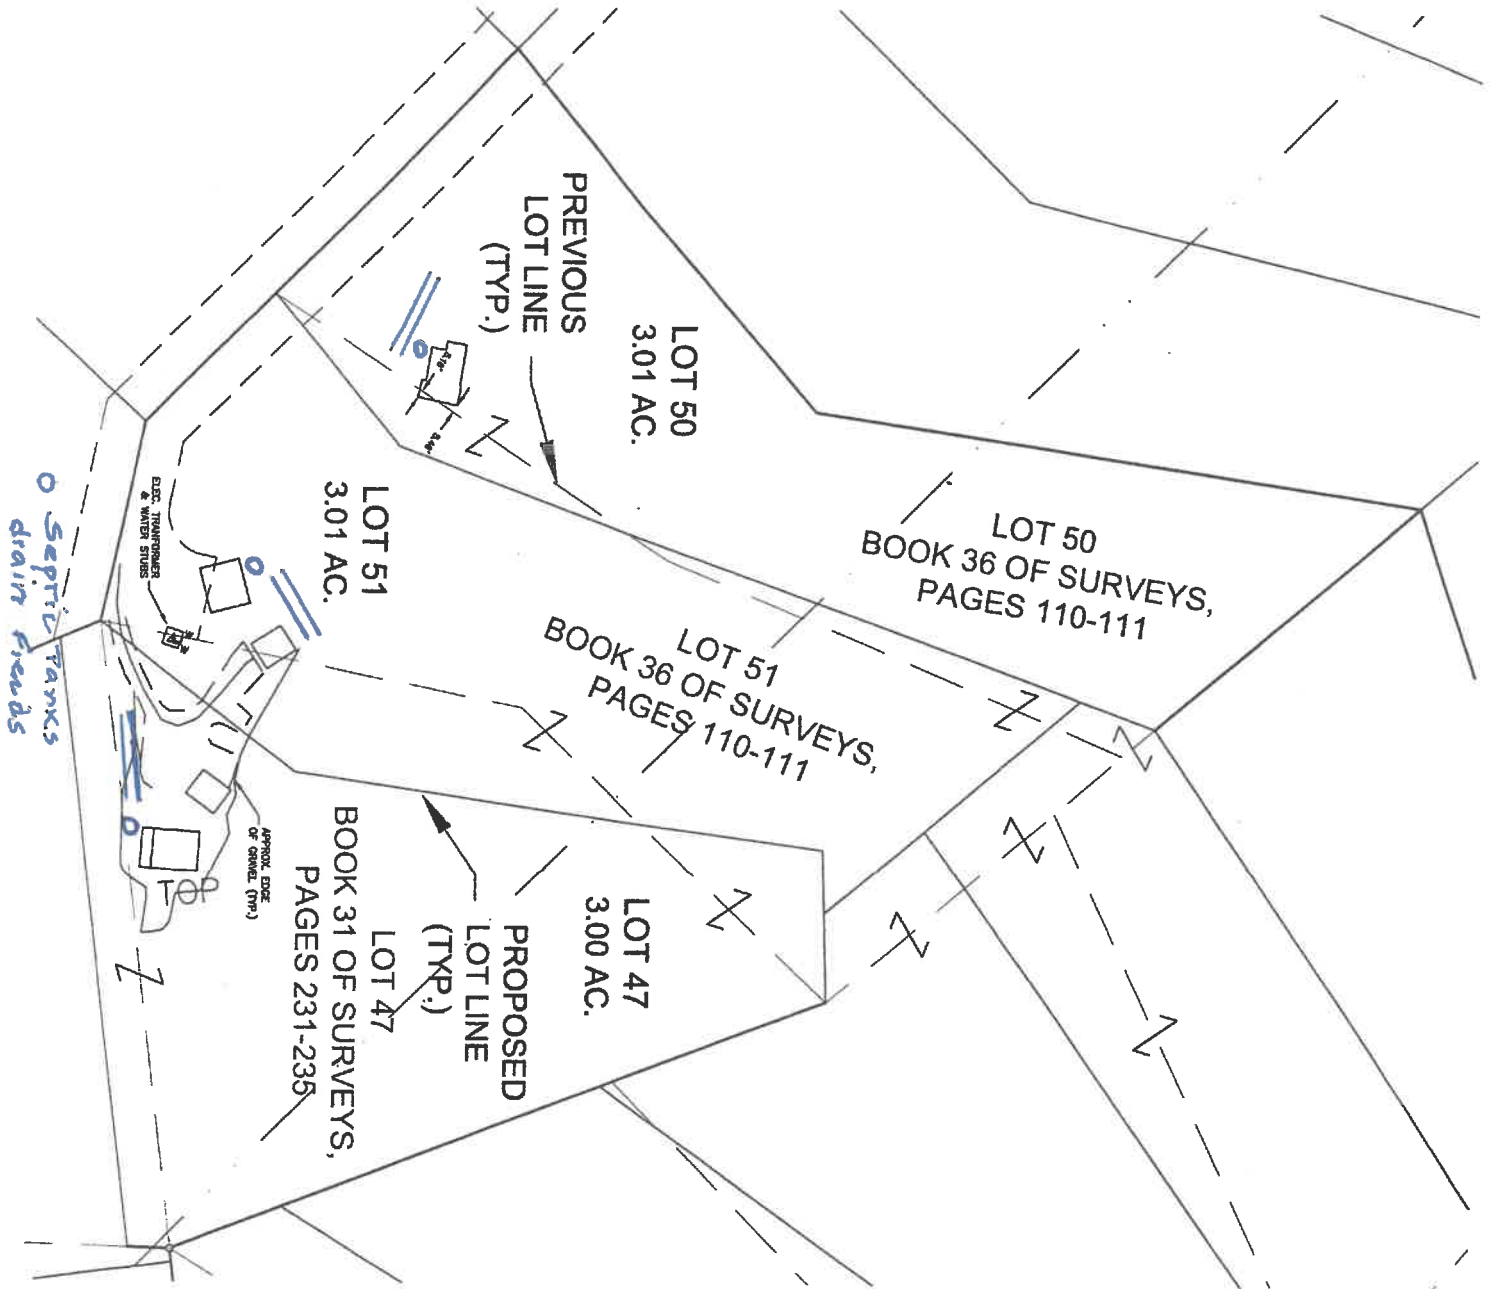

N.T.S.  
7-20-18