


**RECEIVED**  
MAY 08 2019  
Kitittas Co. CDS

*Proposed*

**LEGEND**

- SET 5/8" REBAR W/ CAP
- "CRUSE 36815"
- x — FENCE

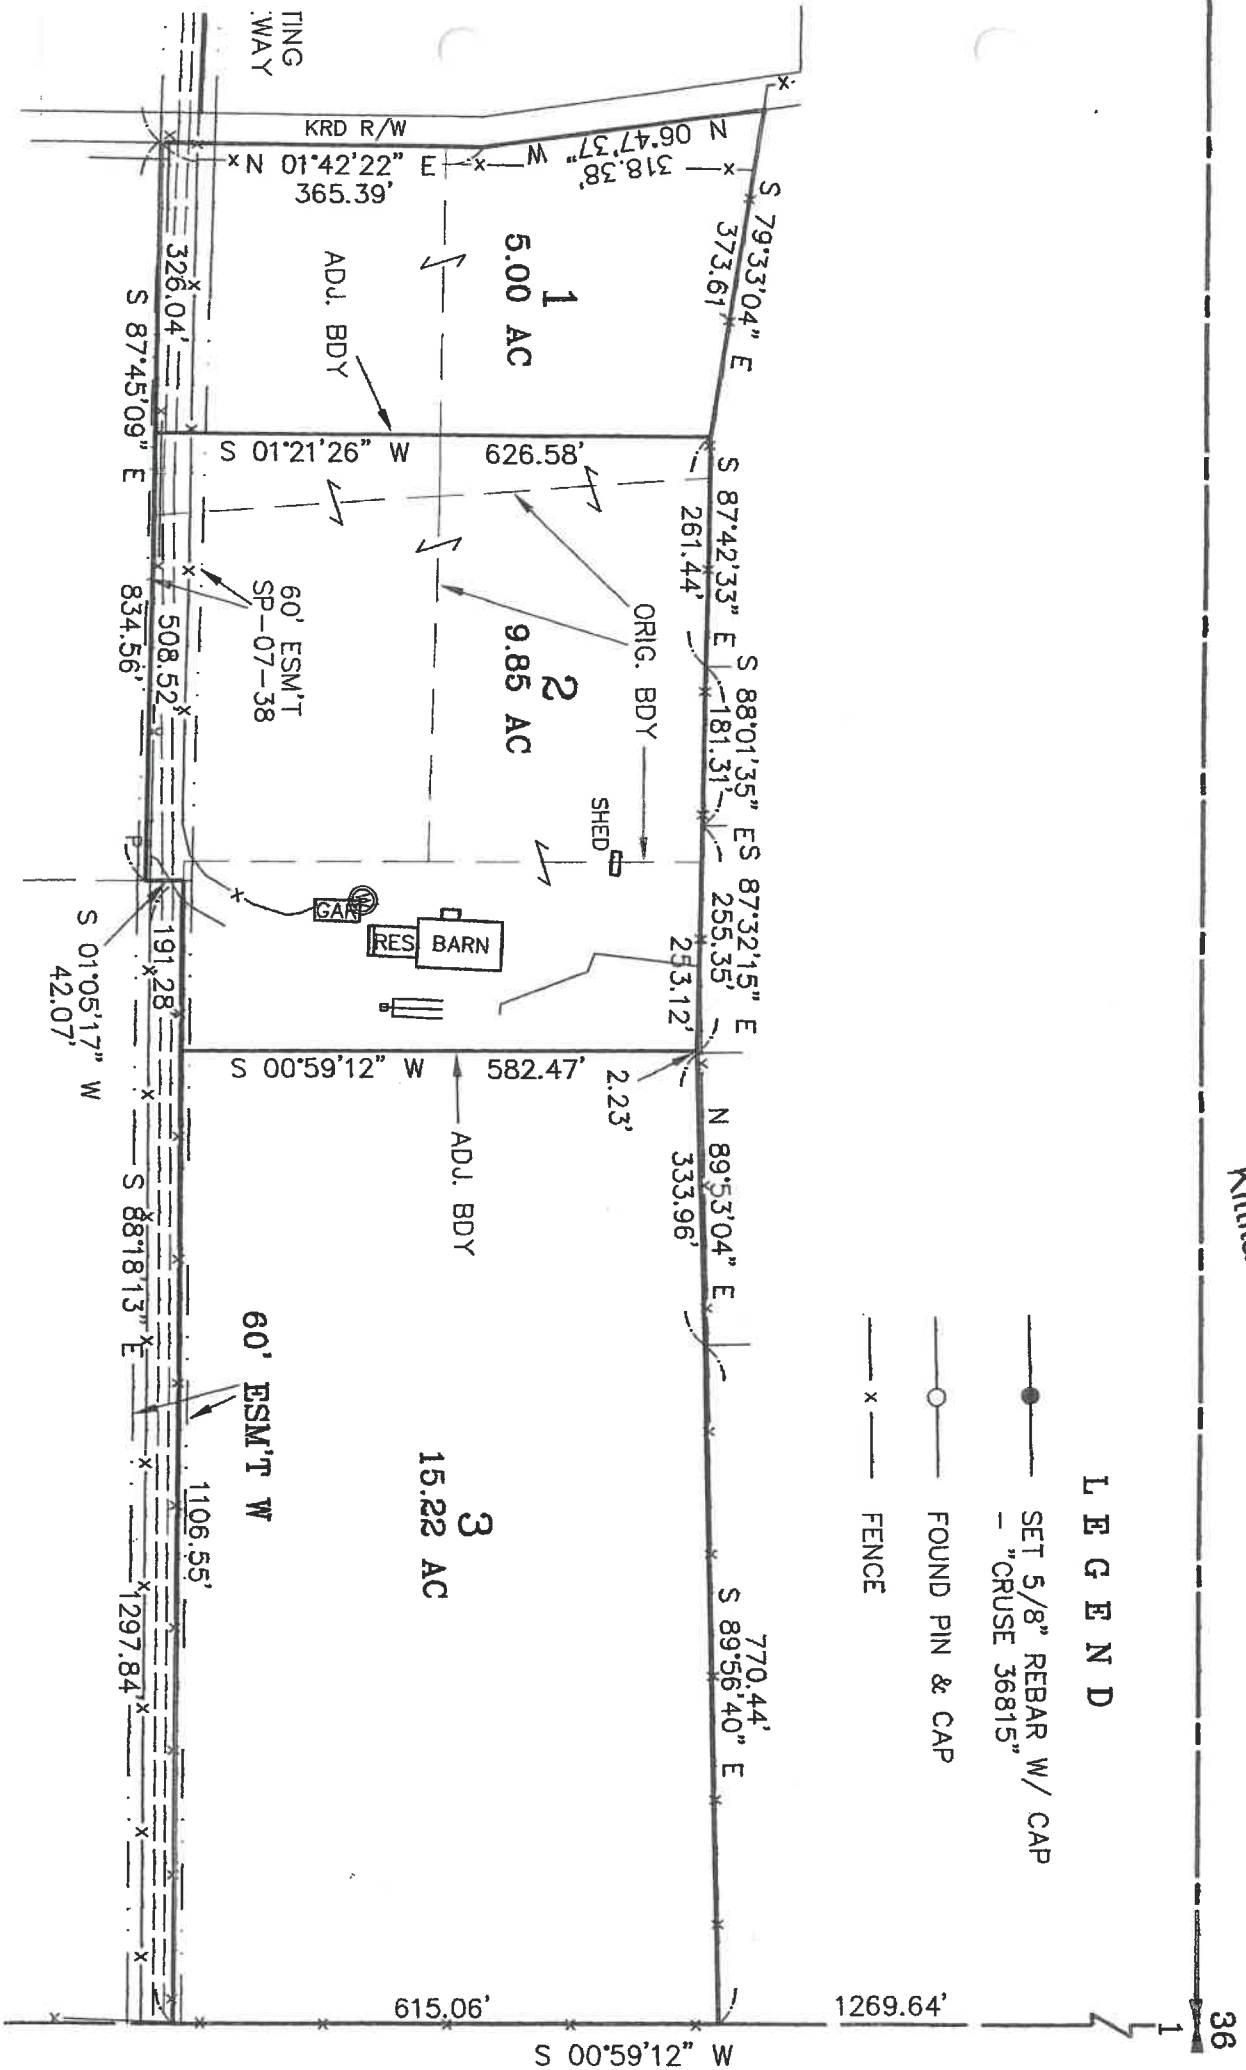

S 00°59'12" W

# LOT 2 SITE PLAN

*Proposed*

**RECEIVED**  
MAY 03 2019  
Kittitas Co. CDS

1" = 100'

