


LAZY ED RANCH SITE PLAN

SEC. 20. T. 18 N., R. 19 E., W.M.



Proposed

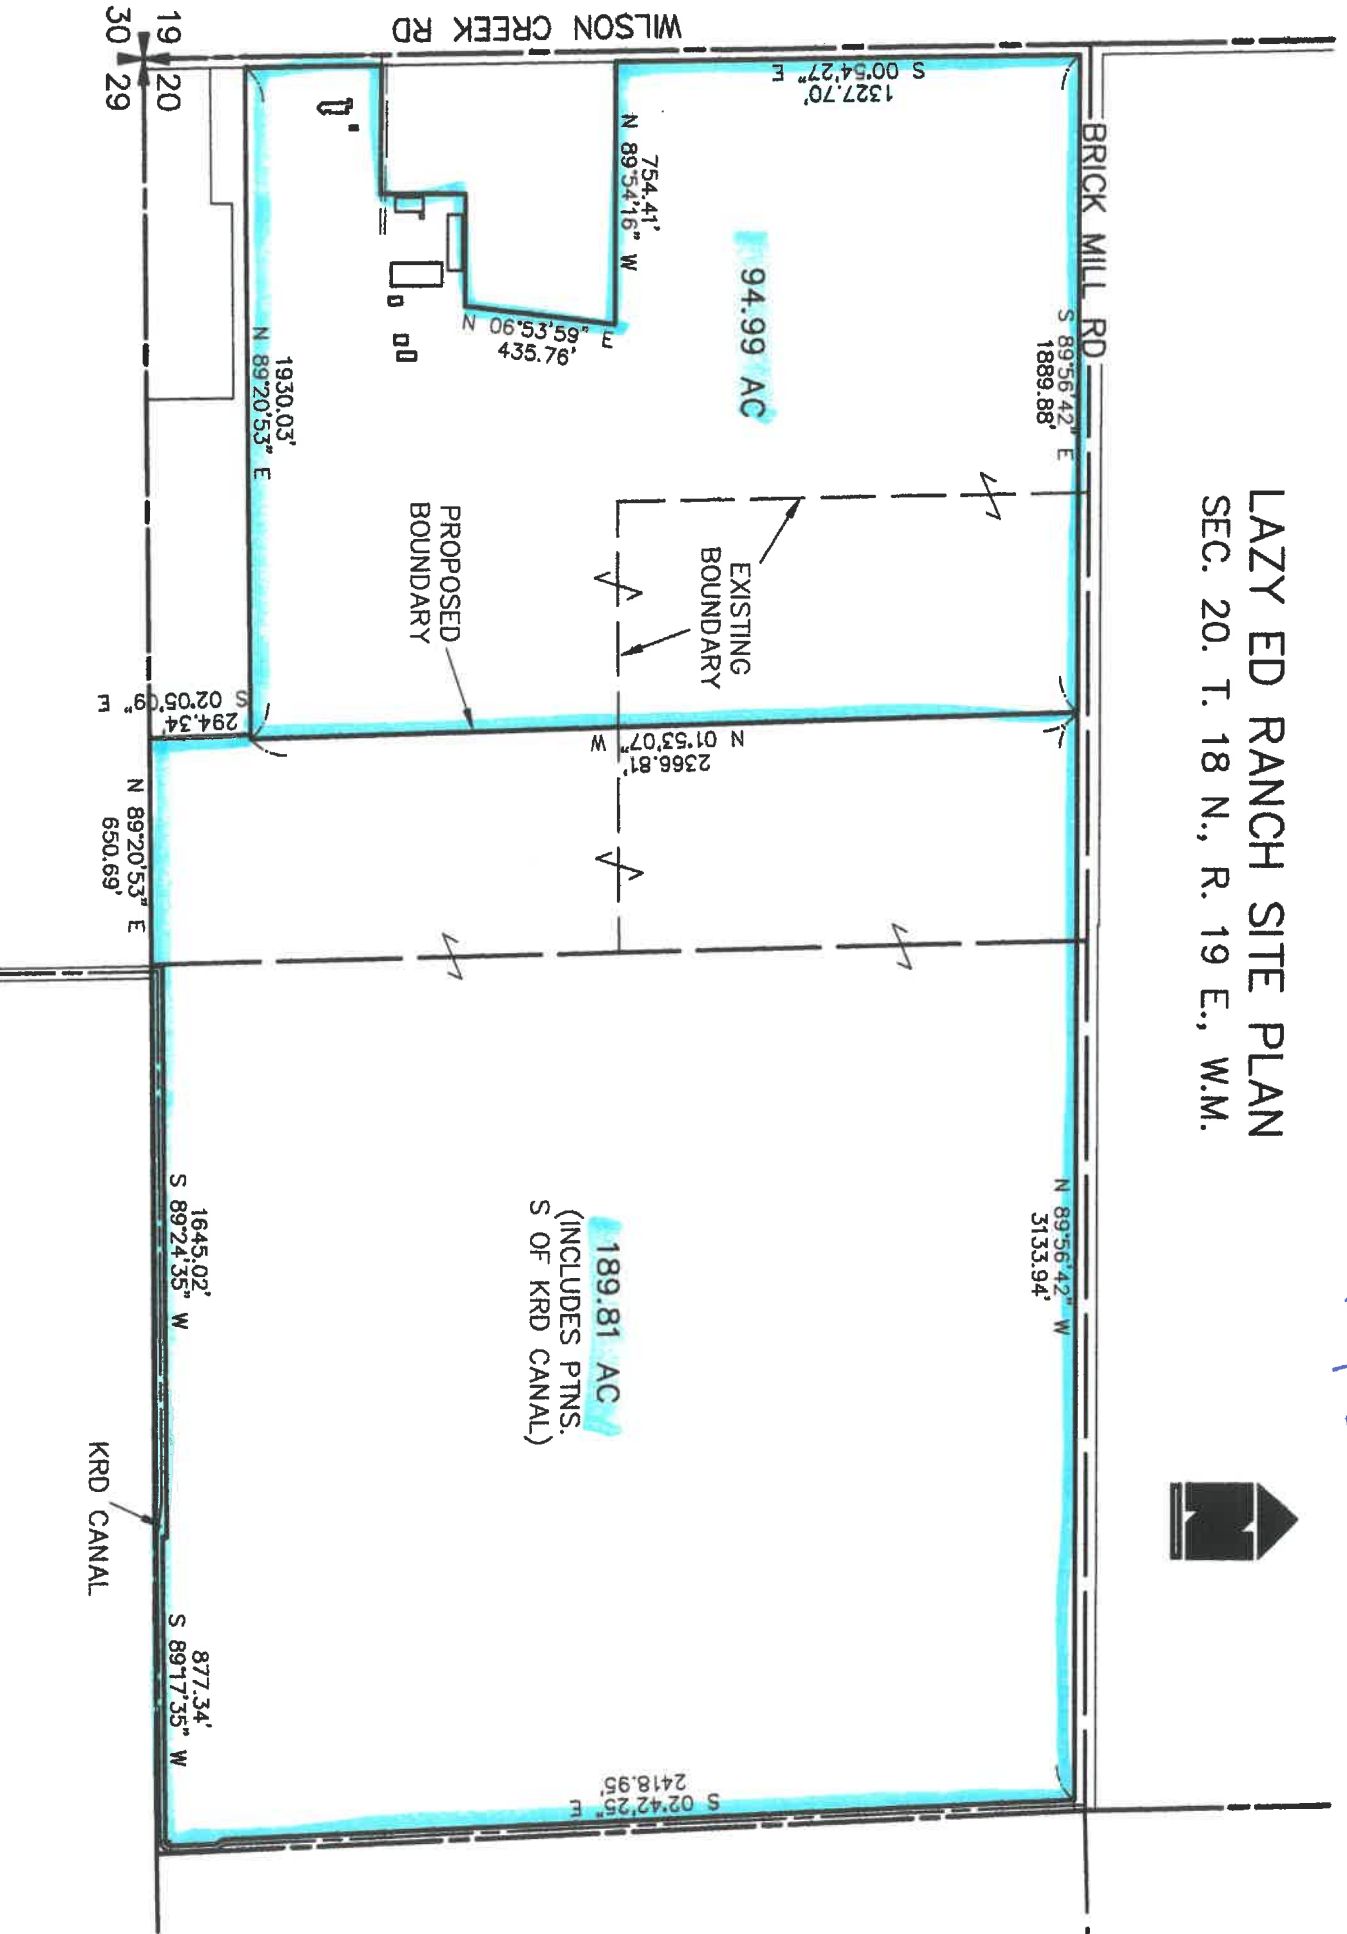

LAZY ED RANCH SITE PLAN

SEC. 20. T. 18 N., R. 19 E., W.M.

Proposed

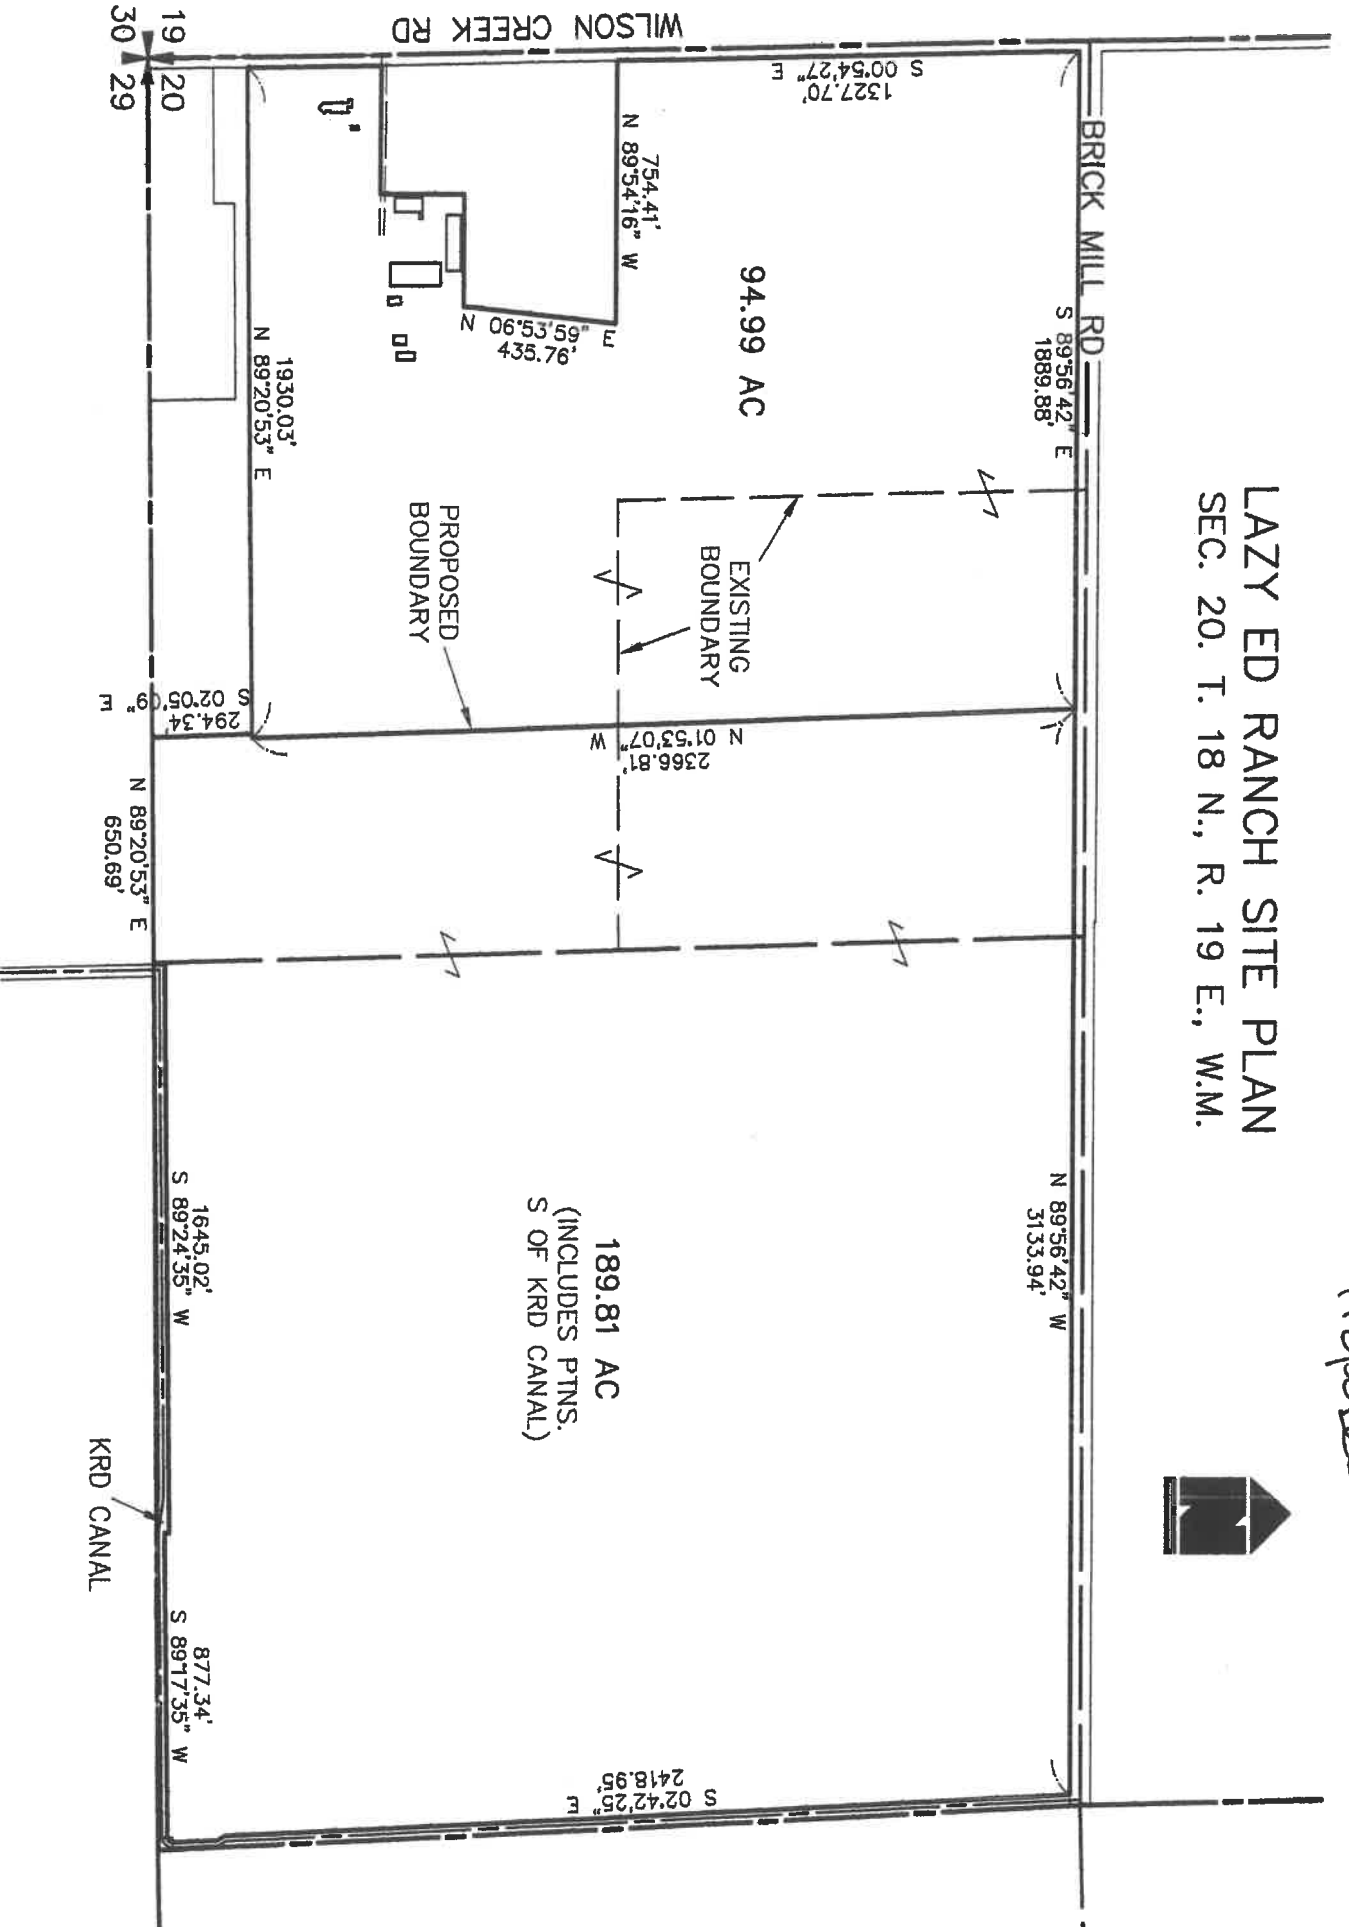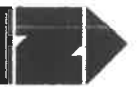

19
20
30
29