


SITE PLAN



1" = 50'

WATSON ROAD

330.00'

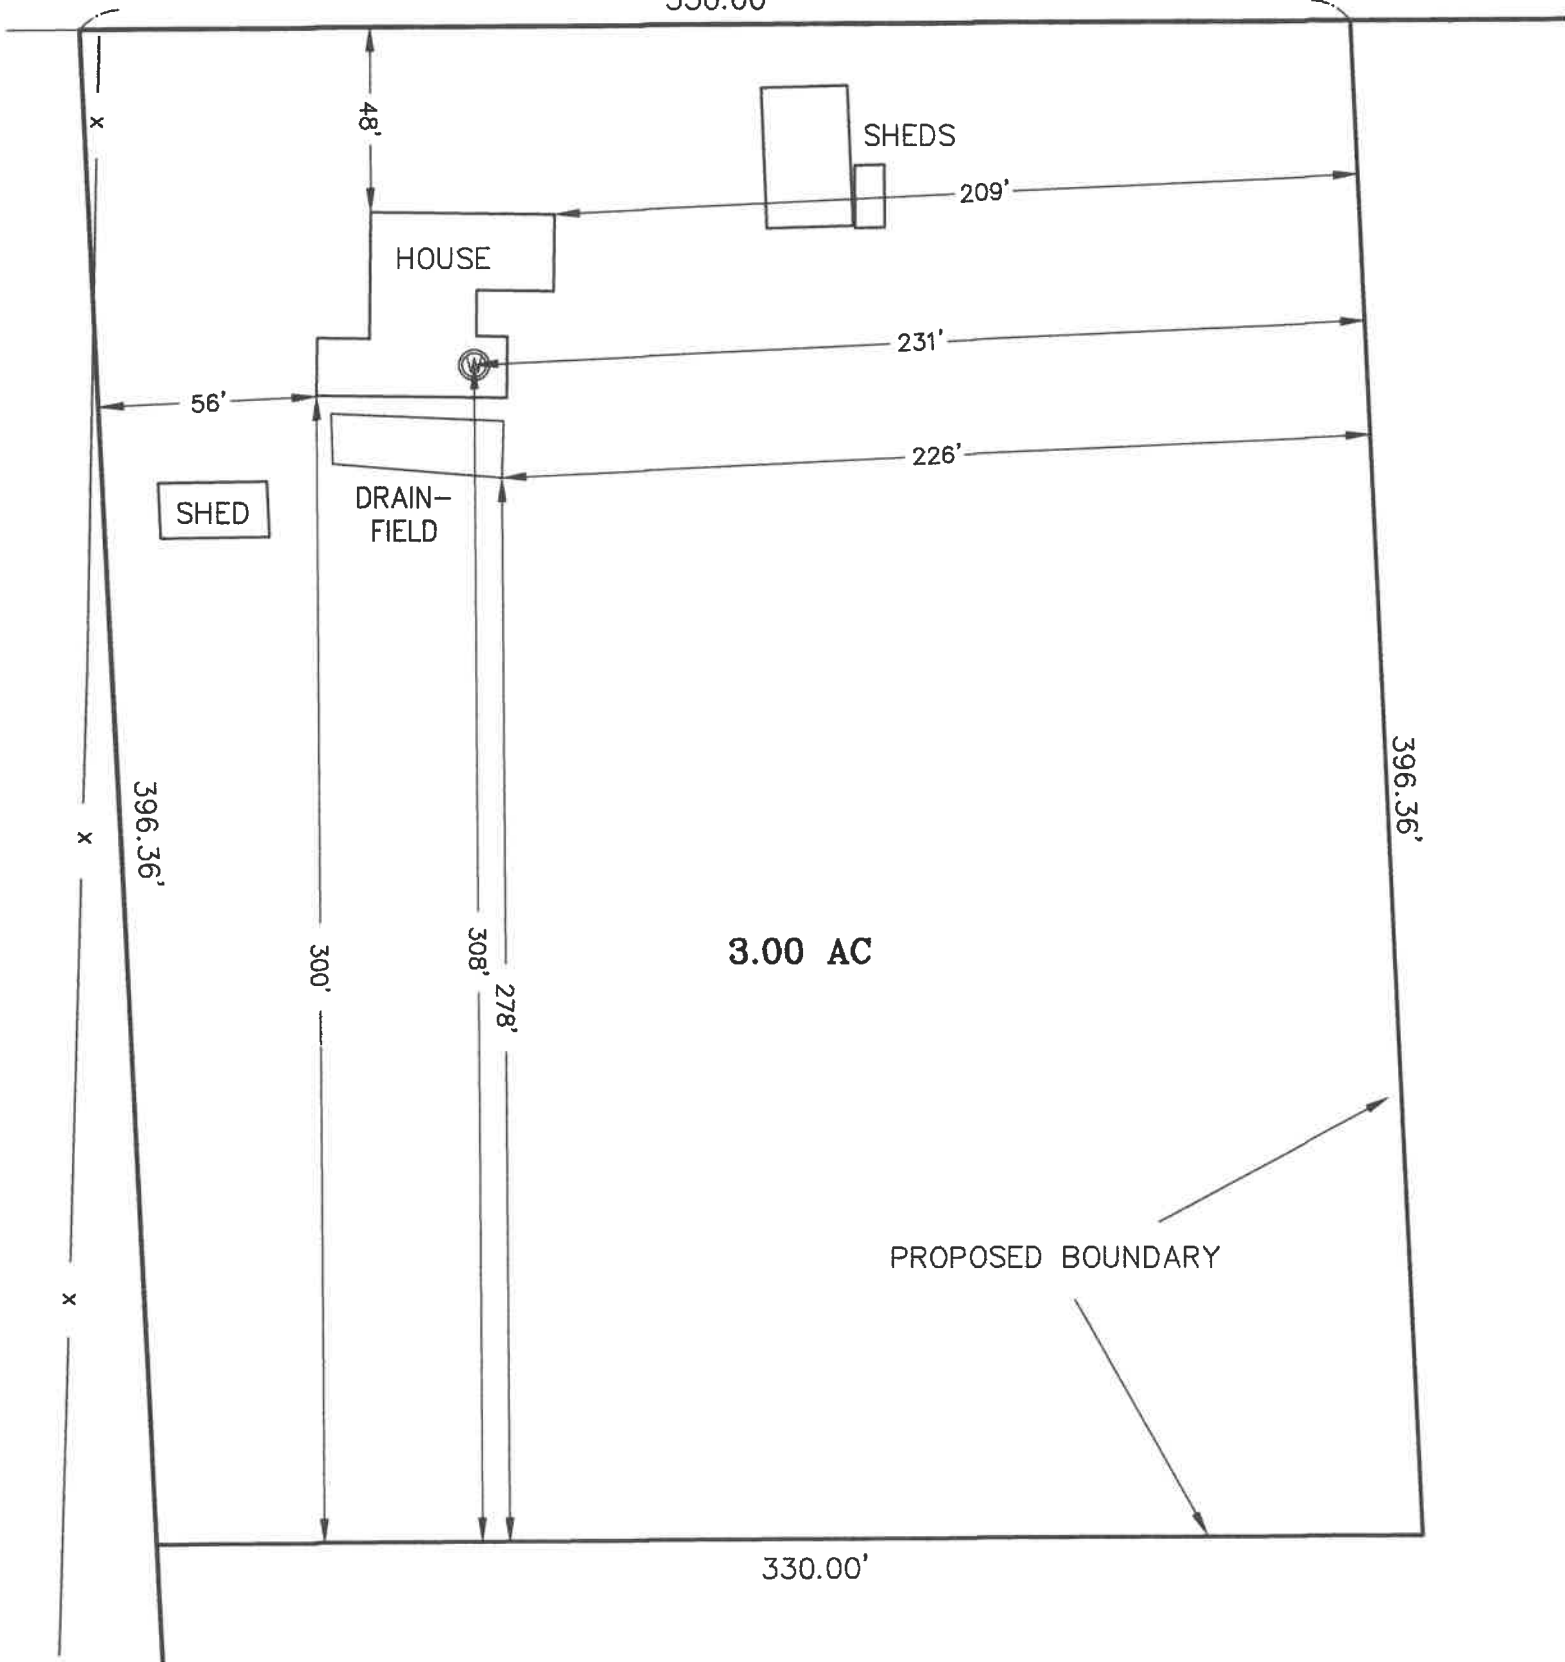

3.00 AC

PROPOSED BOUNDARY

330.00'

396.36'

396.36'

300'

308'

278'

SHED

DRAIN-FIELD

HOUSE

SHEDS

209'

231'

226'

56'

48'

x

x

x