


SITE PLAN PARCEL 3

SECTION 13,
T. 20 N., R. 16 E., W.M.

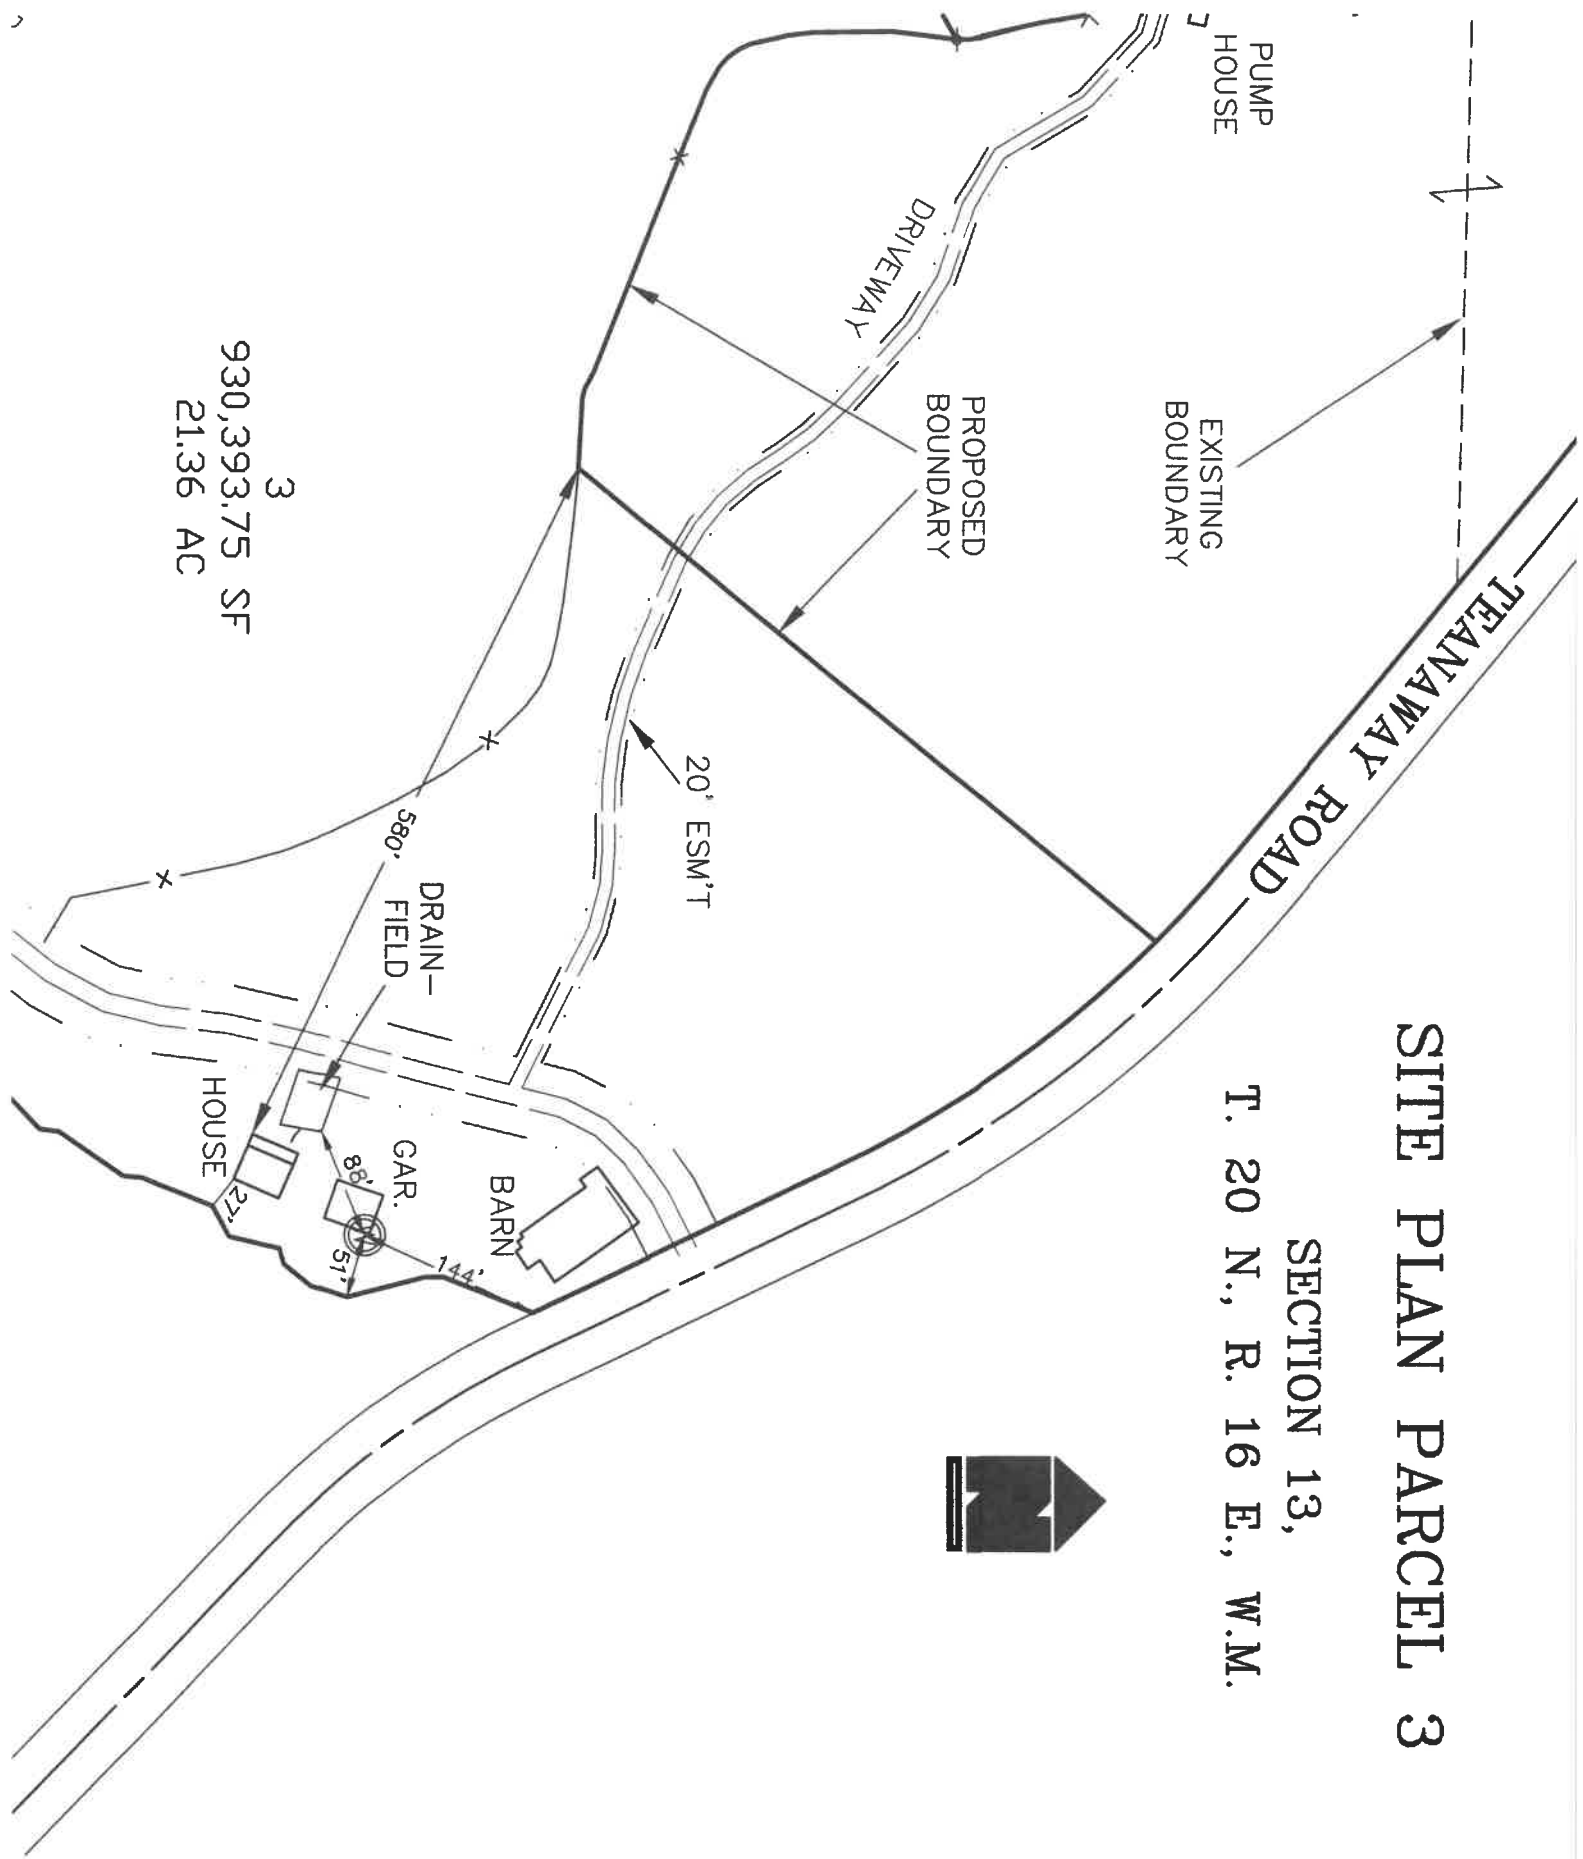

3
930,393.75 SF
21.36 AC

EXISTING
BOUNDARY

PROPOSED
BOUNDARY

DRIVEWAY

PUMP
HOUSE

DRAIN-
FIELD

HOUSE

GAR.

BARN

TEANAWAY ROAD