

REVISED SITE PLAN
DATED 11-16-21

SITE PLAN


per *Chal Blum*

REMOVED
Parking Area E

Parking Area D
is reduced to Existing
gravel parking area

200' Setback

Removed
Parking Area
B.

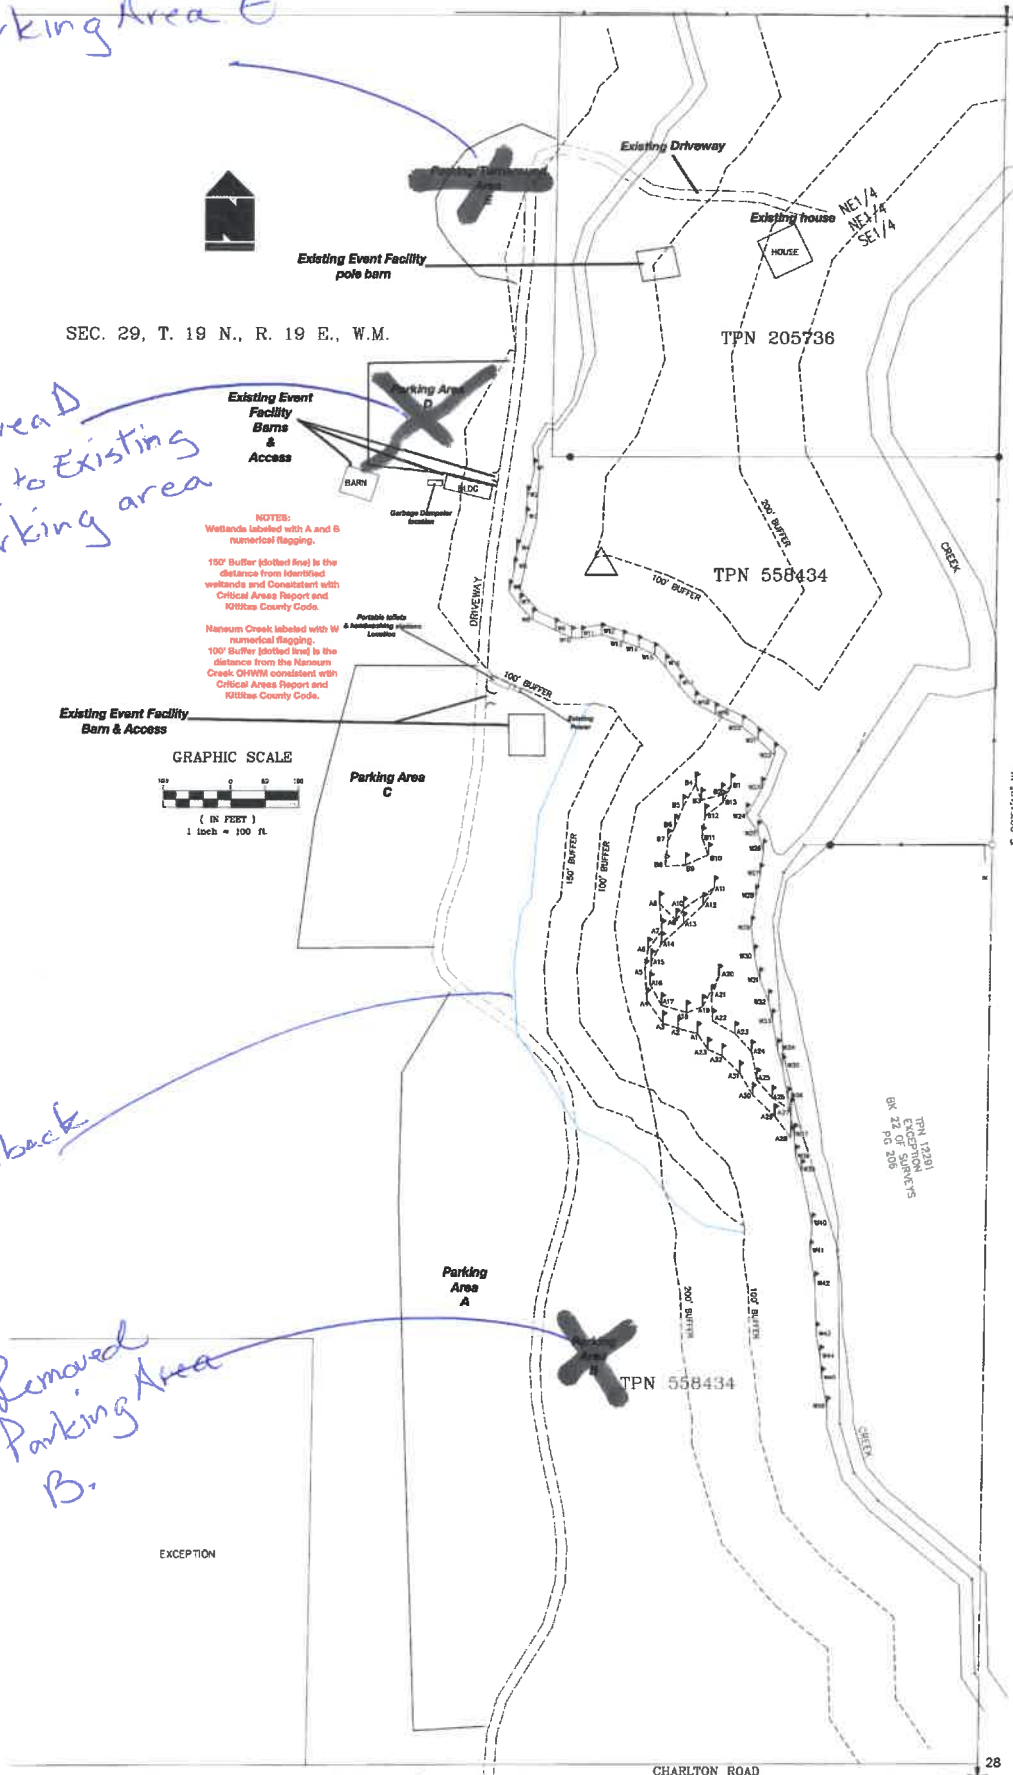

SEC. 29, T. 19 N., R. 19 E., W.M.

TPN 205736

TPN 558434

TPN 558434

TPN 12201
EXCEPT SURVEYS
BK 22 PG 208

EXCEPTION

CHARLTON ROAD

32 33