

**MINERS CAMP
SUNCADIA - PHASE 1, DIVISION 7D
A PORTION OF SECTION 19, T. 20 N., R. 15 E., W.M.,
KITKITAS COUNTY, WASHINGTON**

EASEMENTS AND NOTES

- TRACT FD-2 OF MINERS CAMP SUNCADIA - PHASE 1 DIVISION 7B AND 7C, RECORDED IN BOOK 12 OF PLATS, PAGES 180 THROUGH 183, RECORDS OF KITKITAS COUNTY, WASHINGTON, UNDER AUDITOR'S FILE NO. 201708210009 (THE "PHASE 1 DIVISION 7B AND 7C PLAT") IS BEING REPLATED HEREIN AS THE FOURTH PHASE OF THE PLAT-PHASE PLAT REFERRED TO AS MINERS CAMP. TO THE EXTENT THE SAME AFFECT THIS PROPERTY, THE PLAT NOTES, EASEMENTS OR OTHERWISE SET FORTH ON THE PHASE 1 DIVISION 7B AND 7C PLAT, ARE SUPERSEDED BY THIS PLAT.
- ALL ROADS WITHIN THE SUNCADIA MASTER PLANNED RESORT (THE "RESORT") AS DESCRIBED IN THE DEVELOPMENT AGREEMENT (HEREINAFTER DEFINED) AND AS NOW OR SUBSEQUENTLY PLATTED, ARE PRIVATE AND ARE SUBJECT TO SUCH COVENANTS, CONDITIONS, RESTRICTIONS, RESERVATIONS, AND OTHERWISE AS ARE SET FORTH IN VARIOUS DOCUMENTS OF RECORD, INCLUDING, BUT NOT LIMITED, TO CCR'S (HEREINAFTER DEFINED) AND RECORDED PLATS WITHIN THE RESORT. ACCESS TO THE LOTS AND TRACTS HEREIN IS OBTAINED VIA SUCH PLATTED ROADS WITHIN THE RESORT.
- MINERS CAMP, LLC GRANTS TO NEW SUNCADIA, LLC, A DELAWARE LIMITED LIABILITY COMPANY ("NEW SUNCADIA") A UTILITY EASEMENT (INCLUDING WITHOUT LIMITATION, WATER, SANITARY SEWER, DRAINAGE, POWER, CABLE, FIBER OPTIC, GAS, AND TELECOMMUNICATIONS FACILITIES) ADJOINING EACH PROPERTY LINE OF ALL LOTS AND TRACTS IN WHICH TO CONSTRUCT, MAINTAIN, OPERATE, REPAIR, REPLACE AND ENLARGE UNDERGROUND PIPES, CONDUITS, CABLES AND WIRES, TOGETHER WITH ALL REASONABLY NECESSARY OR CONVENIENT UNDERGROUND OR GROUND-MOUNTED APPURTENANCES THEREFOR FOR THE PURPOSE OF SERVING THIS PLAT AND SUCH OTHER PROPERTY AS NEW SUNCADIA SHALL APPROVE. UPON COMPLETION OF ANY WORK, ALL DISTURBANCES TO THE SURFACE OR IMPROVEMENTS SHALL BE RESTORED BY THE PARTY PERFORMING THE WORK TO AS GOOD OR BETTER CONDITION AS EXISTING IMMEDIATELY PRIOR TO SUCH WORK. SUCH EASEMENT(S) SHALL BE TEN FEET (10.00') AND SHALL ABUT THE EXTERIOR LOT AND TRACT BOUNDARY LINES AND SHALL BE DIVIDED 5 FEET ON EACH SIDE OF INTERIOR LOT AND TRACT BOUNDARY LINES. MINERS CAMP, LLC FURTHER GRANTS TO NEW SUNCADIA THE RIGHT TO GRANT ADDITIONAL NON-EXCLUSIVE EASEMENTS TO THIRD PARTIES FOR THE SAME OR SIMILAR PURPOSES.
- MINERS CAMP, LLC GRANTS TO NEW SUNCADIA ON THE ONE HAND AND FURTHER GRANTS TO SUNCADIA WATER COMPANY, LLC, SUNCADIA ENVIRONMENTAL COMPANY, LLC, AND SUNCADIA COMMUNITY COUNCIL AND EASTON RIDGE COMMUNICATIONS, LLC (COLLECTIVELY, THE "UTILITY SERVICE PROVIDERS"), AND THEIR SUCCESSORS AND/OR ASSIGNS, A NON-EXCLUSIVE EASEMENT TO ENTER UPON THOSE PORTIONS OF THE LOTS AND TRACTS WITHIN THIS PLAT BEING TEN FEET (10.00') IN WIDTH AND LYING PARALLEL WITH AND ADJOINING ALL ROADS WITHIN THE RESORT NOW OR HEREAFTER PLATTED AND/OR CONSTRUCTED, FOR THE PURPOSE OF PERFORMING WORK IN SUCH ADJACENT ROADS. UPON COMPLETION OF ANY WORK, ALL DISTURBANCES TO THE SURFACE OR IMPROVEMENTS SHALL BE RESTORED BY THE PARTY PERFORMING THE WORK TO AS GOOD OR BETTER CONDITION AS EXISTING IMMEDIATELY PRIOR TO SUCH WORK. MINERS CAMP, LLC FURTHER GRANTS TO NEW SUNCADIA THE RIGHT TO GRANT ADDITIONAL NON-EXCLUSIVE EASEMENTS TO THIRD PARTIES FOR THE SAME OR SIMILAR PURPOSES.
- NOTHING IN THIS PLAT OR ANY COVENANTS, CONDITIONS, RESTRICTIONS, EASEMENTS, DECLARATIONS OR OTHERWISE SHALL SUPERSEDE, AMEND OR TAKE PRECEDENCE OVER THE "AMENDED AND RESTATED DEVELOPMENT AGREEMENT BY AND BETWEEN KITKITAS COUNTY, WASHINGTON AND SUNCADIA LLC RELATING TO THE DEVELOPMENT COMMONLY KNOWN AS SUNCADIA MASTER PLANNED RESORT" RECORDED APRIL 16, 2008, UNDER KITKITAS COUNTY AUDITOR'S FILE NO. 2008041800090, AS NOW OR HEREAFTER AMENDED (HEREINAFTER THE "DEVELOPMENT AGREEMENT").
- THIS PLAT IS AND SHALL BE SUBJECT TO CERTAIN COVENANTS, CONDITIONS, RESTRICTIONS, RESERVATIONS AND EASEMENTS ("CCR'S") AND DESIGN GUIDELINES PURSUANT TO THE DEVELOPMENT OF THE RESORT AND MAY ALSO BE SUBJECT TO OTHER MATTERS APPARENT OR OF RECORD WHICH ARE NOT SPECIFICALLY DISCLOSED ON THIS PLAT. ALL IMPROVEMENTS TO LOTS SHALL BE WITHIN THE IMPROVEMENT ENVELOPES ESTABLISHED BY NEW SUNCADIA.
- NEW SUNCADIA, AS DEFINED HEREINABOVE, SHALL MEAN NEW SUNCADIA, LLC AND ITS SUCCESSORS AND ASSIGNS, IF A RECORDED INSTRUMENT EXECUTED BY NEW SUNCADIA SPECIFICALLY ASSIGNS TO A TRANSFEREE ALL OR ANY PORTION OF THE RIGHTS AND INTERESTS RESERVED BY AND/OR GRANTED TO NEW SUNCADIA UNDER THIS PLAT.
- THE EASEMENTS GRANTED HEREINABOVE MAY BE AMENDED AND/OR RELOCATED BY THE EASEMENT HOLDER(S) AND THE THEN-OWNER(S) OF THE PROPERTY BURDENED BY SUCH EASEMENT AS MAY BE REASONABLY NECESSARY WITHOUT REQUIRING AN AMENDMENT OF THIS PLAT, PROVIDED THAT ANY SUCH AMENDMENT OR RELOCATION SHALL NOT UNREASONABLY IMPAIR THE RIGHTS GRANTED HEREUNDER AND SUCH AMENDMENT SHALL BE PLACED OF RECORD.
- NOTWITHSTANDING ANY STATUS AS A COMMUNITY ASSET OR ELEMENT BENEFITING ANY OR ALL LOTS WITHIN THE RESORT, THE BOUNDARIES OF OPEN SPACE (OS) TRACT(S) CREATED BY THIS PLAT MAY BE MODIFIED AND/OR SUCH TRACT(S) MAY BE ALTERED AS TO SIZE, SHAPE AND LOCATION BY THE THEN OWNER(S) OF SUCH TRACT(S) AS OTHERWISE ALLOWED BY APPLICABLE LAW. THE DEVELOPMENT AGREEMENT, AND THE CCR'S AND WITHOUT REQUIRING AN AMENDMENT OF THIS PLAT.
- THIS IS THE FOURTH PHASE OF A PHASED PLAT WHICH WILL BE COLLECTIVELY REFERRED TO AS PHASE 1, DIVISION 7.

DECLARATION & ACKNOWLEDGEMENT

KNOW ALL MEN BY THESE PRESENTS, THAT THE UNDERSIGNED, MINERS CAMP, LLC, A WASHINGTON LIMITED LIABILITY COMPANY, OWNER IN FEE SIMPLE OF THE DESCRIBED REAL PROPERTY, DOES HEREBY DECLARE THIS PLAT:

MINERS CAMP, LLC, A WASHINGTON LIMITED LIABILITY COMPANY


PRINTED NAME: _____ PRINTED NAME: _____
TITLE: _____ TITLE: _____

STATE OF WASHINGTON }
COUNTY OF _____ } SS.

ON THIS DAY, BEFORE ME, THE UNDERSIGNED, A NOTARY PUBLIC IN AND FOR THE STATE OF WASHINGTON, DULY COMMISSIONED AND SWORN, PERSONALLY APPEARED _____ TO ME KNOW TO BE THE OF MINERS CAMP LLC, A WASHINGTON LIMITED LIABILITY COMPANY, THE COMPANY THAT EXECUTED THE FOREGOING INSTRUMENT, AND ACKNOWLEDGED SAID INSTRUMENT TO BE THE FREE AND VOLUNTARY ACT AND DEED OF SAID COMPANY, FOR THE USES AND PURPOSES THEREIN MENTIONED, AND ON OATH STATED THAT _____ IS AUTHORIZED TO EXECUTE THE SAID INSTRUMENT.

GIVEN UNDER MY HAND AND OFFICIAL SEAL THIS _____ DAY OF _____, 20____.

PRINTED NAME: _____
NOTARY PUBLIC IN AND FOR THE STATE OF WASHINGTON
MY COMMISSION EXPIRES: _____

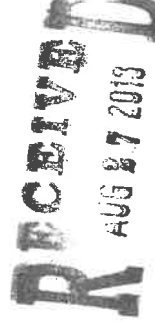

SURVEYOR'S CERTIFICATE

THIS MAP CORRECTLY REPRESENTS A SURVEY MADE BY ME OR UNDER MY DIRECTION IN CONFORMANCE WITH THE REQUIREMENTS OF THE SURVEY RECORDING ACT AT THE REQUEST OF MINERS CAMP, LLC IN AUG, 2018.

DUSTIN L. PIERCE DATE _____
CERTIFICATE NO. 45503



LEGAL DESCRIPTION PER CHICAGO TITLE INSURANCE COMPANY GUARANTEE NO. 72156-46568862:

TRACT FD-2 OF MINERS CAMP, SUNCADIA-PHASE 1, DIMENSIONS 7B AND 7C, IN THE COUNTY OF KITKITAS, STATE OF WASHINGTON, AS PER PLAT THEREOF RECORDED IN BOOK 12 OF PLATS, PAGES 180 THROUGH 183, RECORDS OF SAID COUNTY.

KITKITAS COUNTY PARCEL INFORMATION:

PARCEL NO.: 9598985
MAP NO.: 20-15-18080-0100

APPROVALS

CERTIFICATE OF COUNTY ROAD ENGINEER
EXAMINED AND APPROVED THIS _____ DAY OF _____ A.D., 2017.

KITKITAS COUNTY ENGINEER _____

CERTIFICATE OF COUNTY PLANNING OFFICIAL

I HEREBY CERTIFY THAT THE PLAT OF "MINERS CAMP - SUNCADIA - PHASE 1, DIVISION 7D" HAS BEEN EXAMINED BY ME AND I FIND THAT IT CONFORMS TO THE COMPREHENSIVE PLAN OF KITKITAS COUNTY.
DATED THIS _____ DAY OF _____ A.D., 2017.

KITKITAS COUNTY COMMUNITY SERVICES DIRECTOR _____

CERTIFICATE OF COUNTY TREASURER

I HEREBY CERTIFY THAT THE TAXES AND ASSESSMENTS ARE PAID FOR THE PRECEDING YEARS AND FOR THIS YEAR IN WHICH THE PLAT IS NOW TO BE FILED.
DATED THIS _____ DAY OF _____ A.D., 2017.

KITKITAS COUNTY TREASURER _____

CERTIFICATE OF COUNTY HEALTH SANITARIAN

I HEREBY CERTIFY THAT THE PLAT OF "MINERS CAMP - SUNCADIA - PHASE 1, DIVISION 7D" HAS BEEN EXAMINED BY ME AND I FIND THAT THE SEWAGE AND WATER SYSTEM HEREIN SHOWN DOES MEET AND COMPLY WITH ALL REQUIREMENTS OF THE COUNTY HEALTH DEPARTMENT.
DATED THIS _____ DAY OF _____ A.D., 2017.

KITKITAS COUNTY HEALTH OFFICER _____

CERTIFICATE OF COUNTY ASSESSOR

I HEREBY CERTIFY THAT THE PLAT OF "MINERS CAMP - SUNCADIA - PHASE 1, DIVISION 7D" HAS BEEN EXAMINED BY ME AND I FIND THE PROPERTY TO BE IN ACCEPTABLE CONDITION FOR PLATTING.
DATED THIS _____ DAY OF _____ A.D., 2017.

KITKITAS COUNTY ASSESSOR _____

CERTIFICATE OF BOARD OF COUNTY COMMISSIONERS

EXAMINED AND APPROVED THIS _____ DAY OF _____ A.D., 2017.

BOARD OF COUNTY COMMISSIONERS
KITKITAS COUNTY, WASHINGTON

CHAIRMAN _____ ATTEST: _____ CLERK OF THE BOARD

AUDITOR'S CERTIFICATE

FILED FOR RECORD THIS _____ DAY OF _____ 20____ AT _____ M.
IN BOOK _____ OF _____ AT PAGE _____ AT THE REQUEST OF

DUSTIN L. PIERCE

JERALD V. PETIT
County Auditor Deputy County Auditor



Western Washington Division
165 NE Juniper Street, Suite 201 • Issaquah, WA 98027 • Phone: (425) 392-0250 • Fax: (425) 391-3055
Eastern Washington Division
407 Swiftwater Blvd. • Cle Elum, WA 98922 • Phone: (509) 674-7433 • Fax: (509) 674-7419

SUNCADIA - PHASE 1-DIVISION 7D

PREPARED FOR
MINERS CAMP, LLC
A PORTION OF SECTION 19
TOWNSHIP 20 NORTH, RANGE 15 EAST, W.M.
KITKITAS COUNTY - WASHINGTON

DWN BY	DATE	JOB NO.
EFG	8/2018	16010
CHKD BY	SCALE	SHEET
DLP	N/A	1 OF 4

MINERS CAMP
SUNCADIA - PHASE 1, DIVISION 7D
 A PORTION OF SECTION 19, T. 20 N., R. 15 E., W.M.,
 KITTITAS COUNTY, WASHINGTON



AUDITOR'S CERTIFICATE

FILED FOR RECORD THIS ____ DAY OF ____ 20__ AT ____ M.
 IN BOOK ____ OF ____ AT PAGE ____ AT THE REQUEST OF

DUSTIN L. PIERCE

JERALD V. PETTIT
 County Auditor

Deputy County Auditor




Western Washington Division
 165 NE Juniper Street, Suite 201 • Issaquah, WA 98027 • Phone: (425) 392-0250 • Fax: (425) 391-3055
 Eastern Washington Division
 407 Swiltwater Blvd. • Cle Elum, WA 98922 • Phone: (509) 674-7433 • Fax: (509) 674-7419

SUNCADIA - PHASE 1-DIVISION 7D
 PREPARED FOR
 MINERS CAMP LLC
 A PORTION OF SECTION 19
 TOWNSHIP 20 NORTH, RANGE 15 EAST, W.M.
 KITTITAS COUNTY, WASHINGTON

DWN BY	DATE	JOB NO.
EFG	8/2018	16010
CHKD BY	SCALE	SHEET
DLP	1" = 300'	3 OF 3


INDEX LOCATION
 SEC. 19 T. 20 N.R. 15 E. W.M.

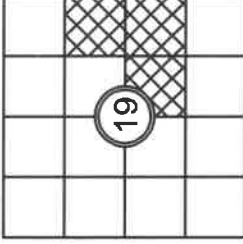

RECEIVED
 AUG 27 2018

Kittitas County CDS

MINERS CAMP
SUNCADIA - PHASE 1, DIVISION 7D
 A PORTION OF SECTION 19, T. 20 N., R. 15 E., W.M.,
 KITTITAS COUNTY, WASHINGTON

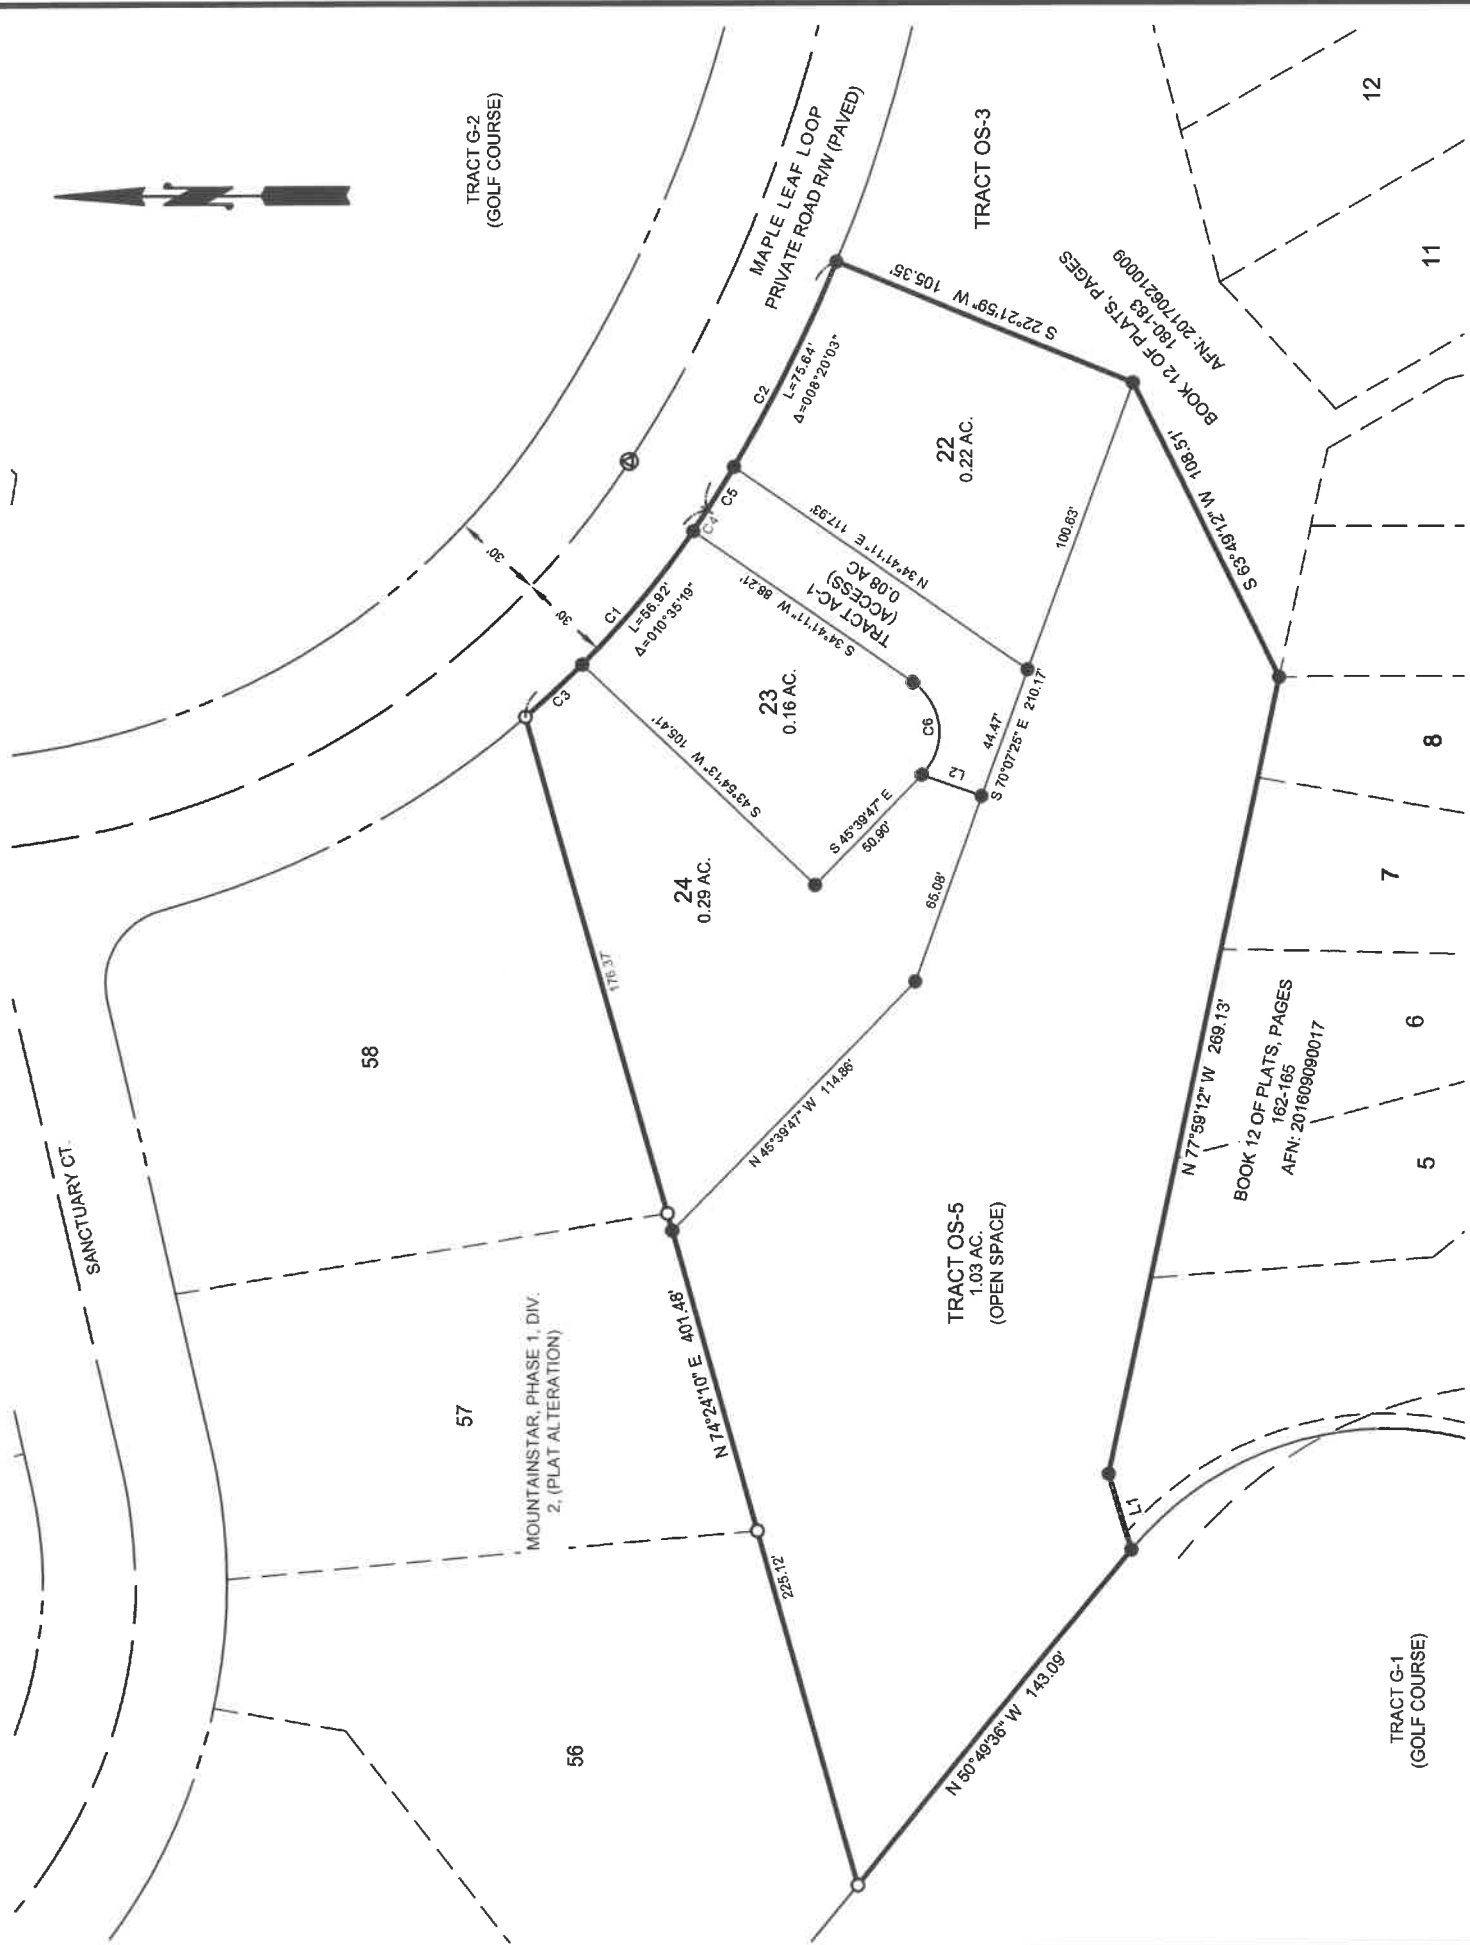


CURVE #	RADIUS	LENGTH	DELTA
C1	308.00'	90.64'	18°51'38"
C2	520.00'	92.34'	10°10'28"
C3	308.00'	26.36'	4°43'25"
C4	308.00'	8.33'	1°32'55"
C5	520.00'	16.70'	1°50'25"
C6	20.00'	34.78'	96°36'02"

LINE #	DIRECTION	DISTANCE
L1	S 73°43'52\" W	26.14'
L2	S 19°52'35\" W	20.87'

BASIS, HORIZONTAL & VERTICAL DATUM:
 HORIZONTAL DATUM: A MODIFIED WASHINGTON STATE PLANE COORDINATE SYSTEM AS PROVIDED BY OTHERS. THE DISTANCES SHOWN HEREON ARE GROUND DISTANCES. MULTIPLY BY A COMBINED SCALE FACTOR OF 0.999870387 TO OBTAIN GRID DISTANCES.

FOR ADDITIONAL SURVEY INFORMATION SEE THE FOLLOWING:
 SURVEY RECORDED IN BOOK 31 OF SURVEYS, PAGES 158-161, UNDER AUDITOR'S FILE NO. 200508110028
 PLAT OF PHASE 1, DIVISION 7A, SUNCADIA (MINERS CAMP), RECORDED IN BOOK 12 OF PLATS PAGES 162-165, UNDER AUDITOR'S FILE NO. 201609090017 RECORDS OF KITTITAS COUNTY, STATE OF WASHINGTON.
 PLAT OF PHASE 1, DIVISION 7B AND 7C, SUNCADIA (MINERS CAMP), RECORDED IN BOOK 12 OF PLATS PAGES 180-183, UNDER AUDITOR'S FILE NO. 201706210009 RECORDS OF KITTITAS COUNTY, STATE OF WASHINGTON.

SURVEY INSTRUMENTATION
 THIS SURVEY WAS PERFORMED USING A TRIMBLE S7, 3\" TOTAL STATION. PROCEDURE USED - FIELD TRAVERSE WITH ACCURACY THAT MEETS OR EXCEEDS REQUIREMENTS PER WAC-332-130-090.

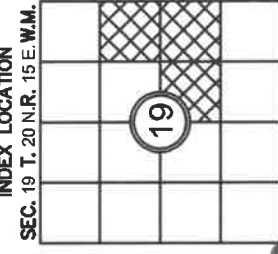

- LEGEND**
- FOUND 5/8\" IRON ROD & PLASTIC CAP, "WHP LS 33148"
 - FOUND UNMARKED 2\" BRASS MONUMENT, AT SURFACE
 - SET 5/8\" IRON ROD & PLASTIC CAP, LS 45503
 - 2\" BRASS MONUMENT AT SURFACE TO BE SET UPON COMPLETION OF CONSTRUCTION
 - (R) RADIAL BEARING



AUDITOR'S CERTIFICATE

FILED FOR RECORD THIS ___ DAY OF ___ 20___ AT ___ M.
 IN BOOK ___ OF ___ AT PAGE ___ AT THE REQUEST OF

 DUSTIN L. PIERCE
 County Auditor
 Deputy County Auditor



Western Washington Division
 165 NE Juniper Street, Suite 201 • Issaquah, WA 98027 • Phone: (425) 392-0230 • Fax: (425) 391-3055
 Eastern Washington Division
 407 Swilwater Blvd. • Clk Elum, WA 98922 • Phone: (509) 674-7433 • Fax: (509) 674-7419

SUNCADIA - PHASE 1-DIVISION 7D	
PREPARED FOR MINERS CAMP LLC	
A PORTION OF SECTION 19 TOWNSHIP 20 NORTH, RANGE 15 EAST, W.M. KITTITAS COUNTY - WASHINGTON	
DWN BY	JOB NO.
EFG	8/2018
CHKD BY	SCALE
DLP	1" = 40'
	SHEET
	3 OF 3

RECEIVED
 AUG 27 2018

Kittitas County CDS