



- LEGEND (PROPOSED)**
- STORM DRAINAGE
  - SANITARY SEWER
  - WATER MAIN
  - ROOF DRAIN LINE
  - STORM DRAINAGE SWALE
  - EASEMENT
  - STORM DRAINAGE FLOW PATH
  - WATER METER
  - FIRE HYDRANT
  - SANITARY SEWER MANHOLE
  - SANITARY SEWER CLEANOUT
  - CATCH BASIN
- LEGEND (EXISTING)**
- EXISTING SANITARY SEWER
  - EXISTING SANITARY SEWER
  - UTILITY
  - MINOR CONTOUR
  - MAJOR CONTOUR

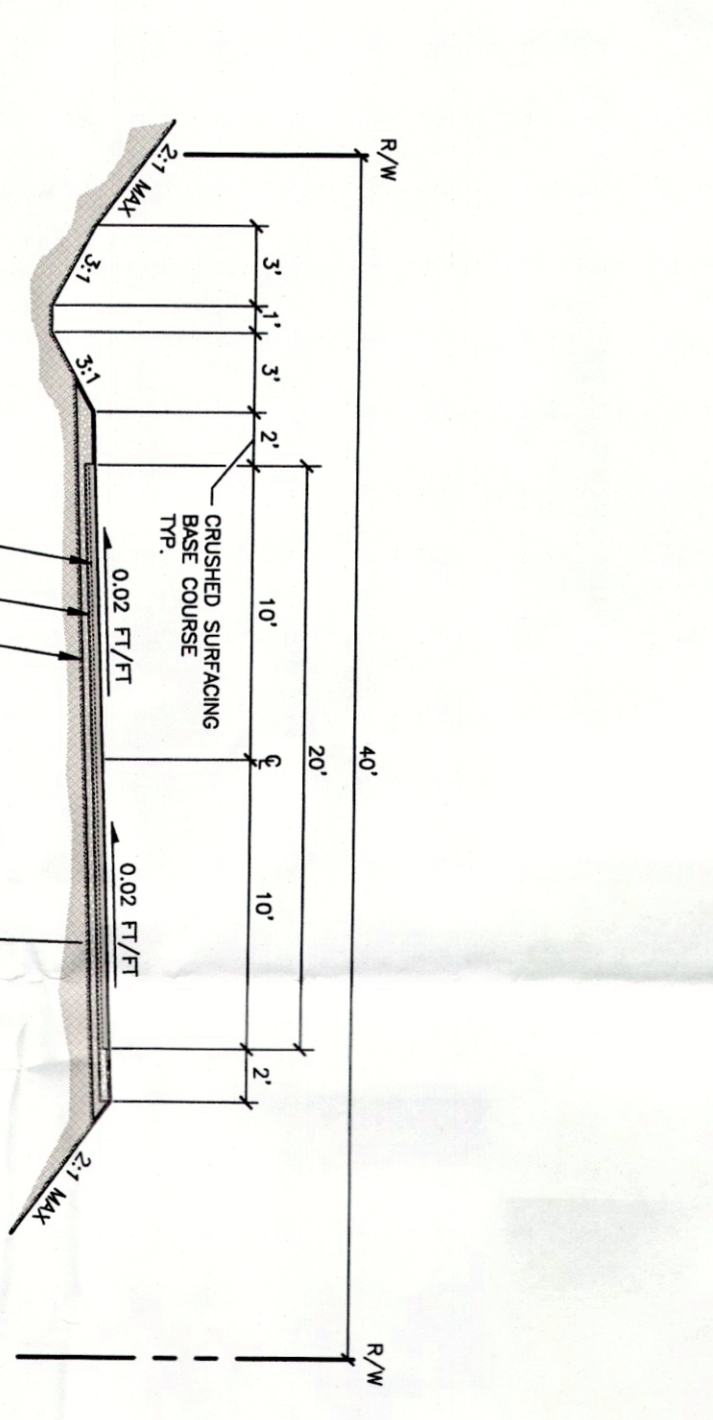

**TYPE R-II**  
 (PANORAMA DRIVE, HARMONY COURT, SYMPHONY COURT)  
 MINOR RESIDENTIAL ALT #2 ROADWAY  
 NOT TO SCALE

<b>EN-02</b> 1 OF 1 SHEETS	KITTITAS COUNTY WASHINGTON	<b>ENVISION NORTHWEST</b> PHASE 2 DIVISION 4 (THE CABINS AT THE FARM) CONCEPTUAL UTILITY PLAN	<b>ESM CONSULTING ENGINEERS LLC</b> 33400 8th Ave S, Suite 205 Federal Way, WA 98003 www.esmcivil.com	FEDERAL WAY EVERETT	(206) 938-8113 (425) 297-9900	Land Planning Landscape Architecture
				Civil Engineering Public Works	Land Surveying Project Management	REVISIONS NO. DESCRIPTION/DATE BY

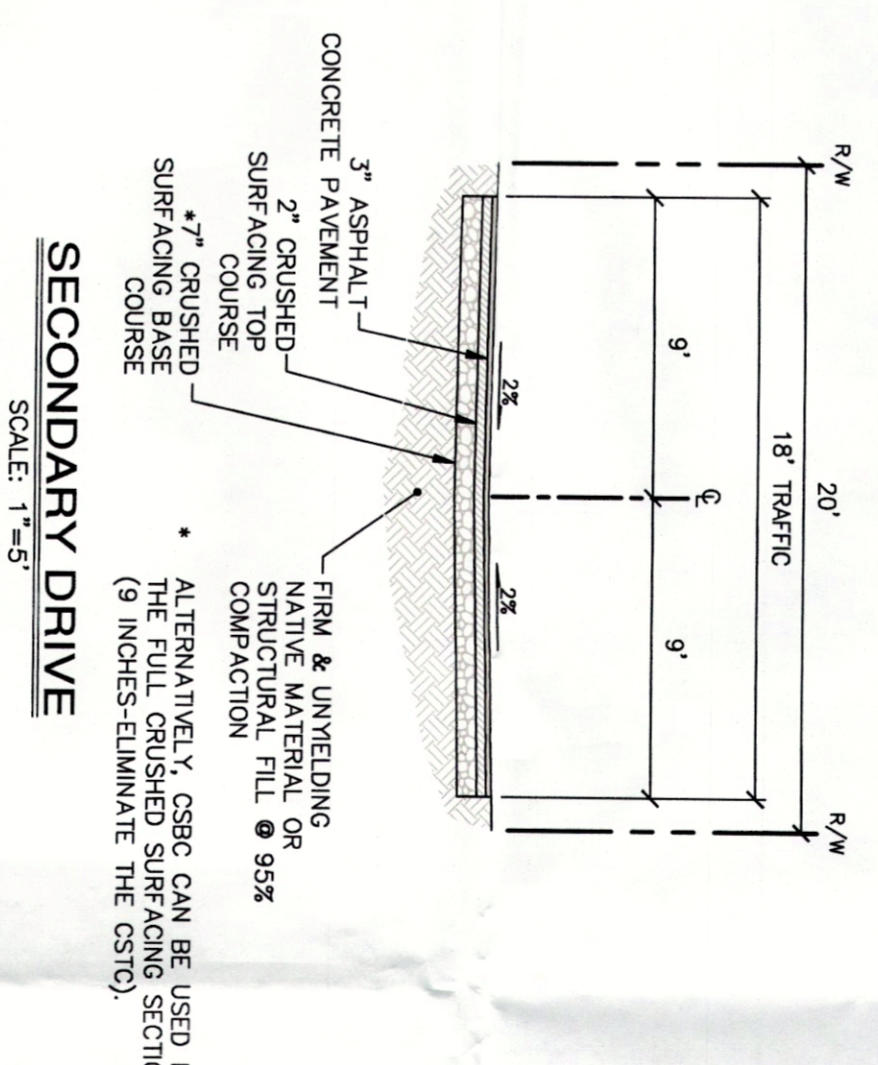