

APPROVED SITE PLAN FOR:  
**ALL SEASONS GARAGE**  
 A DEVELOPMENT LOCATED IN KITITAS COUNTY, WASHINGTON




PROJECT SITE

VICINITY MAP  
 NOT TO SCALE

SITE DATA

STRUCTURE	NO. OF UNITS
A	16
B	8
C	10
D	10
E	10
F	10
G	10
H	10
I	10
J	8
K	10
L	10
TOTAL	128

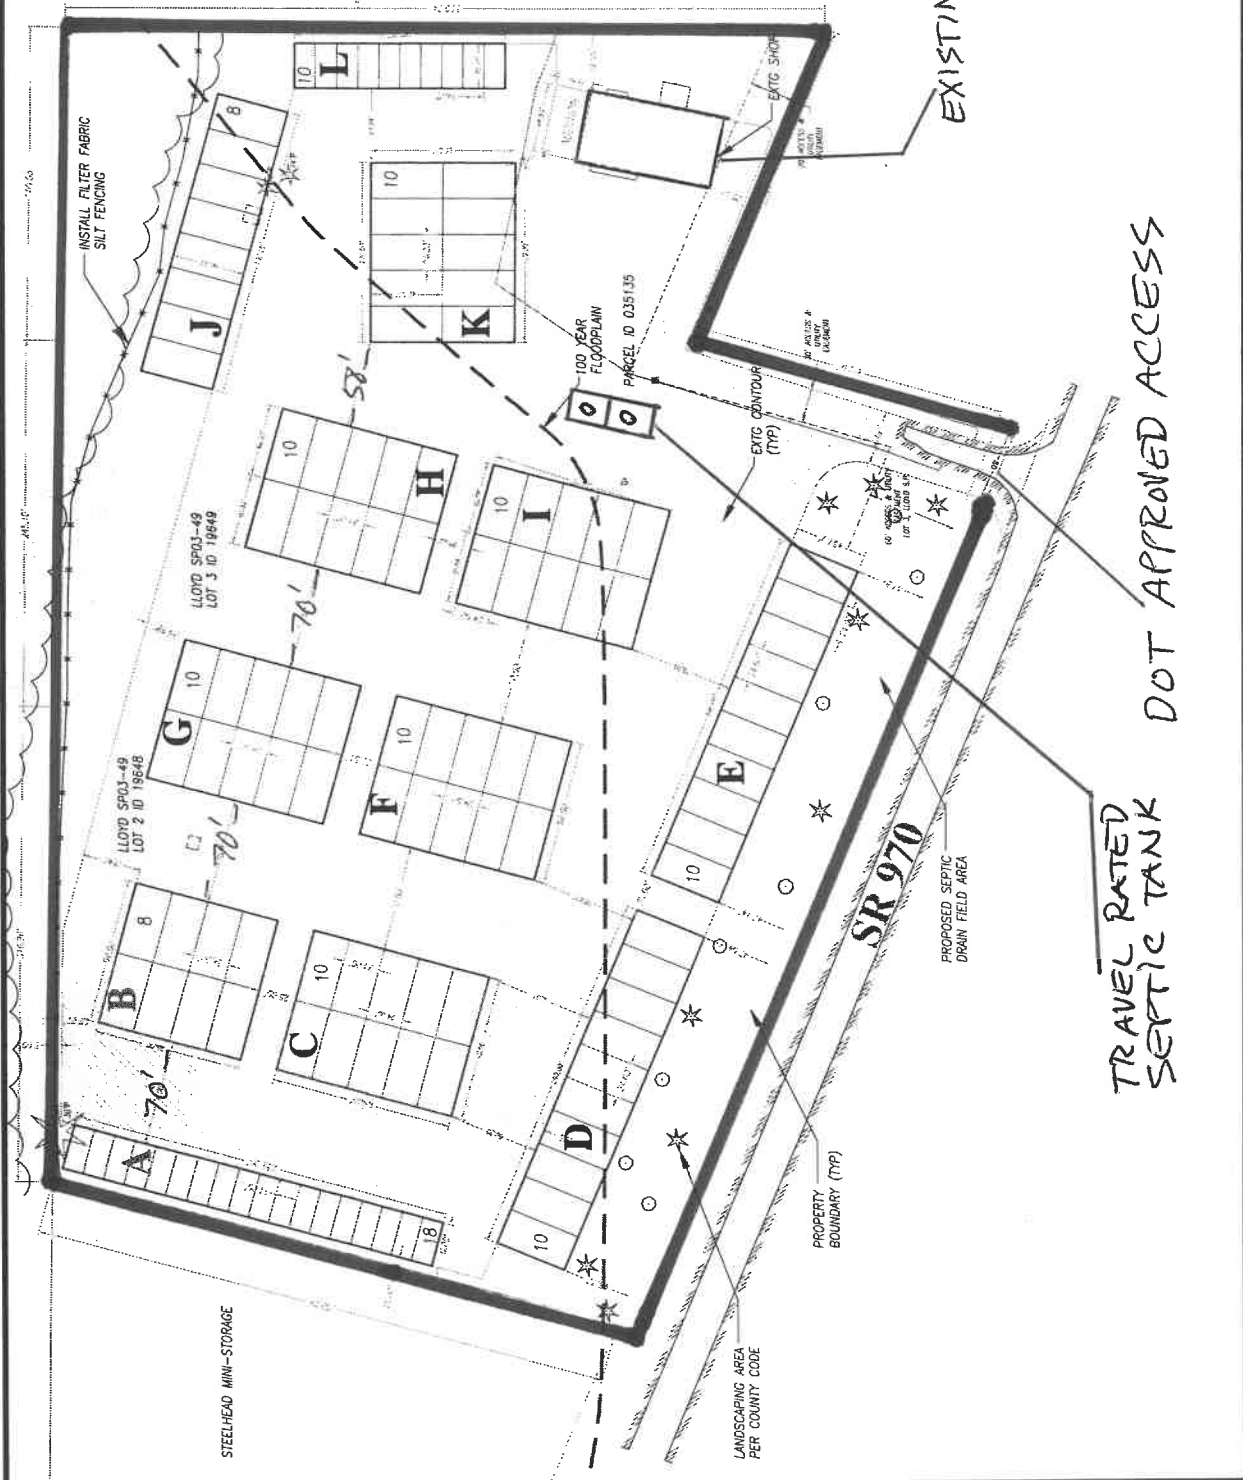

STEELHEAD MINI-STORAGE

INSTALL FILTER FABRIC SILT FENCING

EXISTING SHOP

TRAVEL RATED SEPTIC TANK  
 DOT APPROVED ACCESS

SR 970

PROPOSED SEPTIC DRAIN FIELD AREA

PROPERTY BOUNDARY (TYP)

LANDSCAPING AREA PER COUNTY CODE

100 YEAR FLOODPLAIN  
 PARCEL ID 035105

LLOYD SP03-49  
 LOT 2 ID 19648

LLOYD SP03-49  
 LOT 3 ID 19649

48'-0"

76'-0"

13'-0"

48'-0"

PAV Steve 4/14/22