

KITTTITAS COUNTY COMMUNITY DEVELOPMENT SERVICES

411 N. Ruby St., Suite 2, Ellensburg, WA 98926

CDS@CO.KITTTITAS.WA.US

Office (509) 962-7506

Fax (509) 962-7682

"Building Partnerships – Building Communities"

SIGN PERMIT APPLICATION

(For a permit to place a sign on a structure or site in accordance with KCC 17.72)

Please type or print clearly in ink. Attach additional sheets as necessary. Pursuant to KCC 15A.03.040, a complete application is determined within 28 days of receipt of the application submittal packet and fee. The following items must be attached to the application packet.

REQUIRED ATTACHMENTS

- Site Plan showing the location of the sign, all roads and drives, setbacks from property lines, distance from right-of-way edge (Distance from the edge of a right-of-way shall be measured horizontally along a line normal or perpendicular to the center line of the highway).
- Description of proposed sign: include dimensions, height and size of posts or footings, a statement of the precise location where the sign is to be erected or maintained, and a statement of the proposed size and shape of the design. Include a picture/visual of the sign if available.
- Project Narrative responding to Question 9 on the following pages.

RECEIVED
 JAN 03 2014
 KITTTITAS COUNTY
 CDS

APPLICATION FEES:

75.00 Kittitas County Community Development Services (KCCDS)

\$75.00 Total fees due for this application (One check made payable to KCCDS)

FOR STAFF USE ONLY

Application Received By (CDS Staff Signature):

[Handwritten Signature]

DATE:

1/3/2014

RECEIPT #

20069

PAID

JAN 03 2014

KITTTITAS CO.

DATE STAMP IN BOX

COMMUNITY PLANNING • BUILDING INSPECTION • PLAN REVIEW • ADMINISTRATION • PERMIT SERVICES • CODE ENFORCEMENT

FORM LAST REVISED: 04/21/11

Page 1 of 3

PROJECT NARRATIVE

(INCLUDE RESPONSES AS AN ATTACHMENT TO THIS APPLICATION)

9. **Narrative project description (include as attachment):** Please include at minimum the following information in your description: describe project size, location, water supply, sewage disposal and all qualitative features of the proposal; include every element of the proposal in the description.

AUTHORIZATION

10. Application is hereby made for permit(s) to authorize the activities described herein. I certify that I am familiar with the information contained in this application, and that to the best of my knowledge and belief such information is true, complete, and accurate. I further certify that I possess the authority to undertake the proposed activities. I hereby grant to the agencies to which this application is made, the right to enter the above-described location to inspect the proposed and or completed work.

All correspondence and notices will be transmitted to the Land Owner of Record and copies sent to the authorized agent or contact person, as applicable.

Signature of Authorized Agent:
(REQUIRED if indicated on application)

X Jennifer Diaz

Date:

1-2-14

Signature of Land Owner of Record
(Required for application submittal):

X Don Spiller

Date:


1/2/14



509.925.7446
 801 Prospect Street
 Ste. 3
 Ellensburg, Wa 98926

PROOF

CONTACT- Jennifer Diaz 899-1107 Shelley Miller

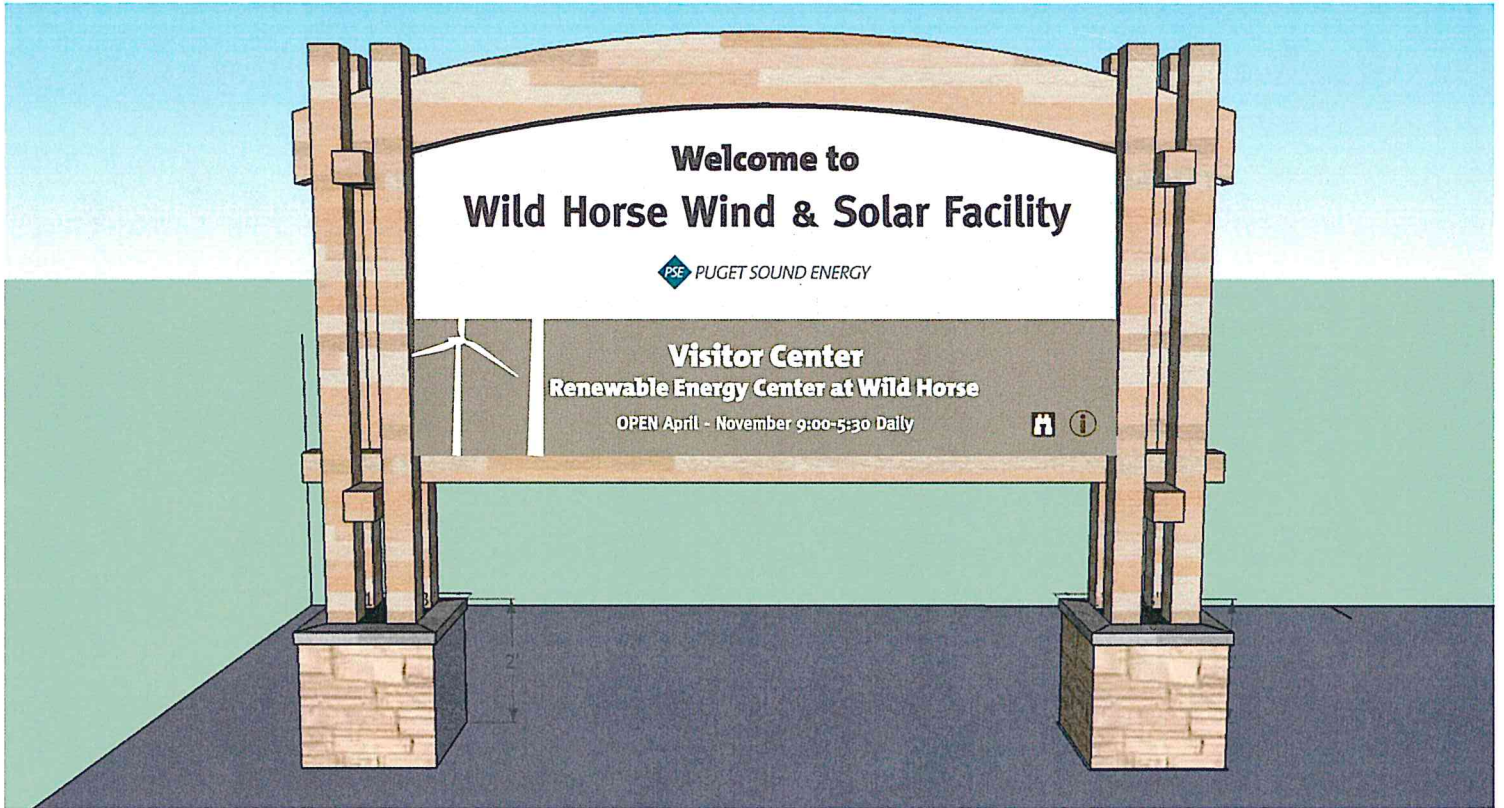

NOTES

Approved As Is.

Approved w/ changes

Please Re Proof


60% deposit required upon approval, to begin production.
 Remaining 40% due upon completion.
 UNLESS other arrangements have been made. Thank you!


Please Email or Fax form
 509.925.7448

Agreed to / signed by _____

Date _____

These designs are exclusive property of Fast Lane Signs.
 All rights reserved. No reproduction or copy of any and all
 parts of this design may be accomplished with the express
 written consent of Fast Lane Signs. © 2012

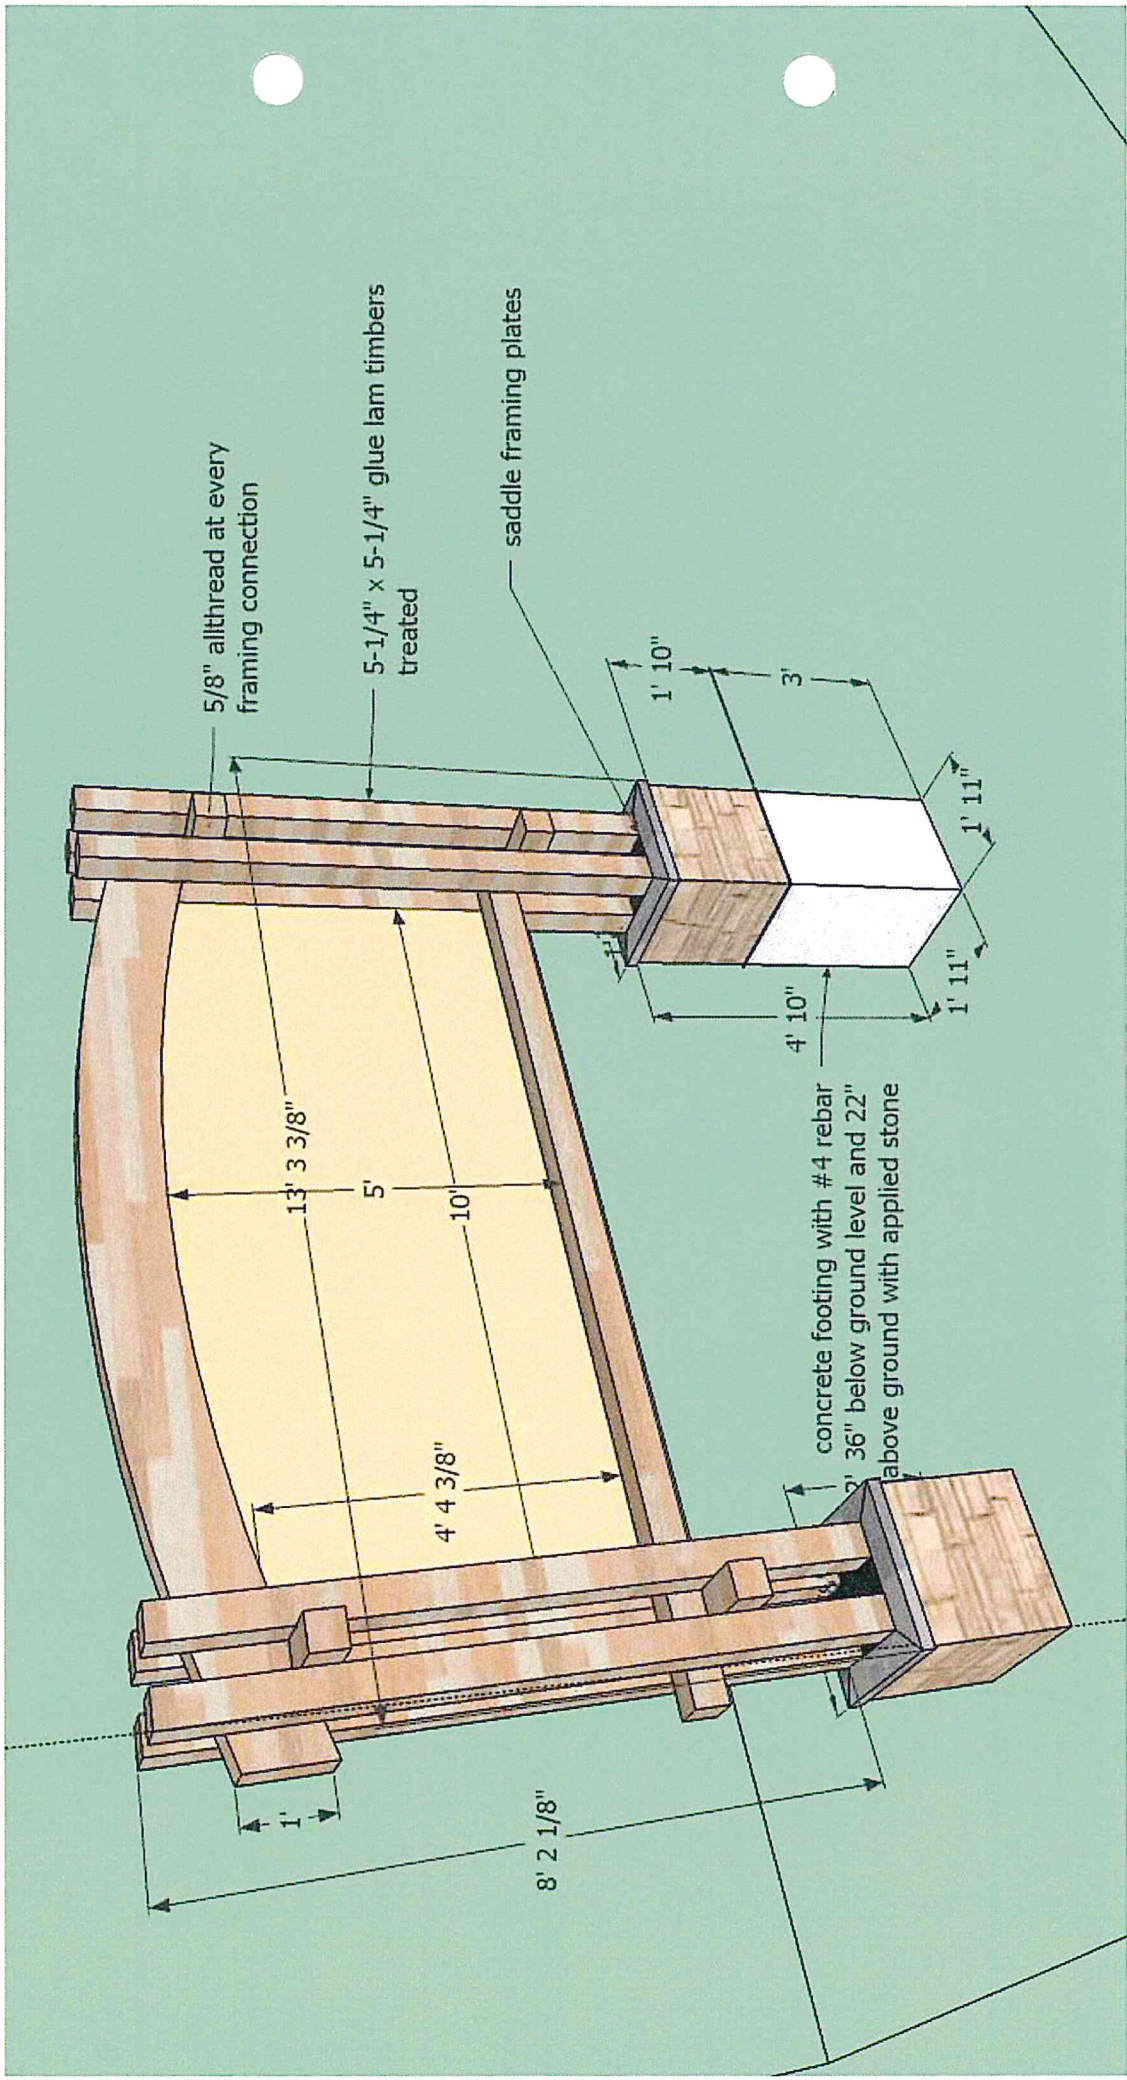

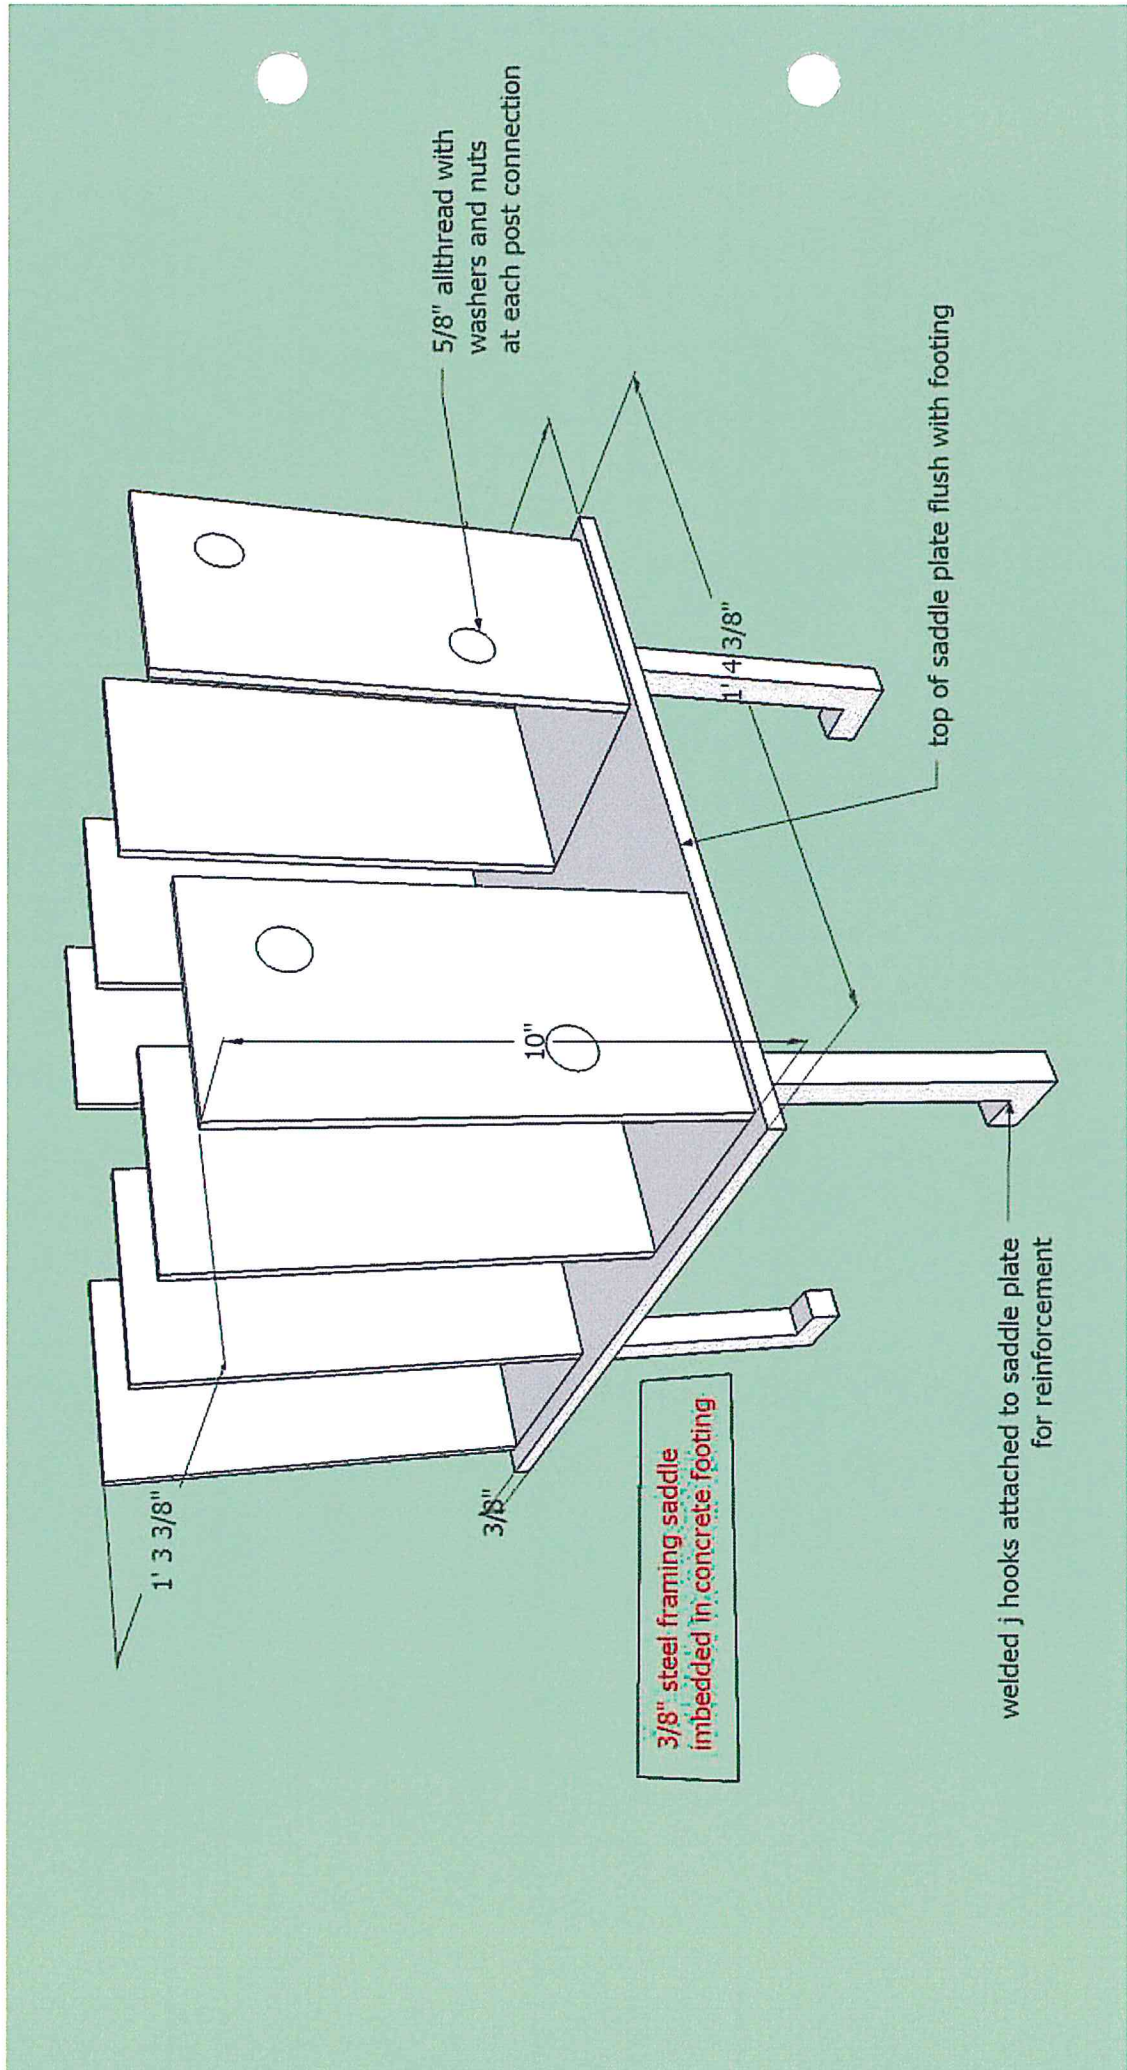



NOT TO SCALE

January 2, 2014


**Kittitas County Sign Permit Application
Wild Horse Wind Facility**

Narrative Project Description:

Puget Sound Energy is proposing to install a welcome sign at the entrance to the Wild Horse Wind and Solar Facility located at 25901 Vantage Highway, Ellensburg, WA (see attached photo and site plan of proposed location). This new sign will replace an old sign that was installed during construction of the wind facility. The new sign will include information regarding the visitor center at Wild Horse, including hours of operation.

Dimensions of the sign will be 13'3" long x 2' wide x 10'3" tall (see detailed construction drawings) with 2'x2'x5' tall concrete footings. Glue laminated Douglas fir post and beams will frame the 5'x10' dibond polymetal sign face and decorative stone will cover the concrete footings.

RECEIVED
JAN 08 2014
KITITAS COUNTY
CBS

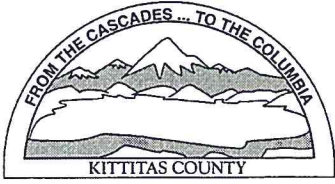

KITTITAS COUNTY PERMIT CENTER
411 N. RUBY STREET, ELLENSBURG, WA 98926

RECEIPT NO.: 00020069

COMMUNITY DEVELOPMENT SERVICES
(509) 962-7506

PUBLIC HEALTH DEPARTMENT
(509) 962-7698

DEPARTMENT OF PUBLIC WORKS
(509) 962-7523

Account name: 027957

Date: 1/3/2014

Applicant: PUGET SOUND ENERGY INC

Type: check # 6289

<u>Permit Number</u>	<u>Fee Description</u>	<u>Amount</u>
SI-14-00001	SIGN PERMIT FEE	75.00
	Total:	75.00