


2 SIGN DETAIL
 A1.06 Scale: 1/2" = 1'-0"

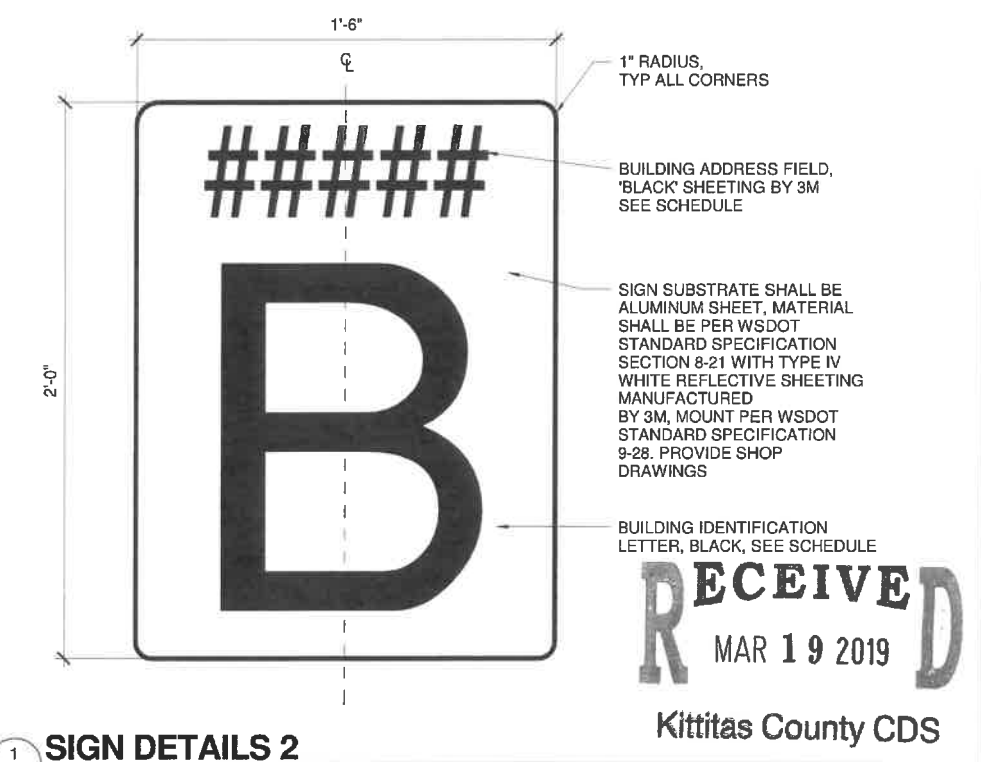

1 SIGN DETAILS 2
 Scale: 3" = 1'-0"



G1.04

NO.	DATE	BY	APPR.	REVISIONS

Approved By		FILENAME S FISCHER	MAY 2018
ENGINEERING MANAGER	DATE	DESIGNED BY S FISCHER	DATE AUG 2018
PROJECT MANAGER	DATE	DRAWN BY DJ DEAN	DATE AUG 2018
PROJECT ENGINEER	DATE	CHECKED BY	DATE

12147

REGISTERED ARCHITECT

SARAH DIANA FISCHER
STATE OF WASHINGTON

KPG

BID DOCUMENTS
9/12/2018

FROM THE CASCADES... TO THE COASTLINE
KITTTAS COUNTY

KITTTAS COUNTY
UPPER ROAD MAINTENANCE FACILITY REPLACEMENT

SIGN SCHEDULE & DETAILS

KPG PROJECT No 16144W5 SHT 9 OF 105