


NOT TO SCALE

Assessor Map Number

22-11-09052-0012 Lot #1/2

N
W + E
S

Yellow line serves as
a rough line
of clearing as well.

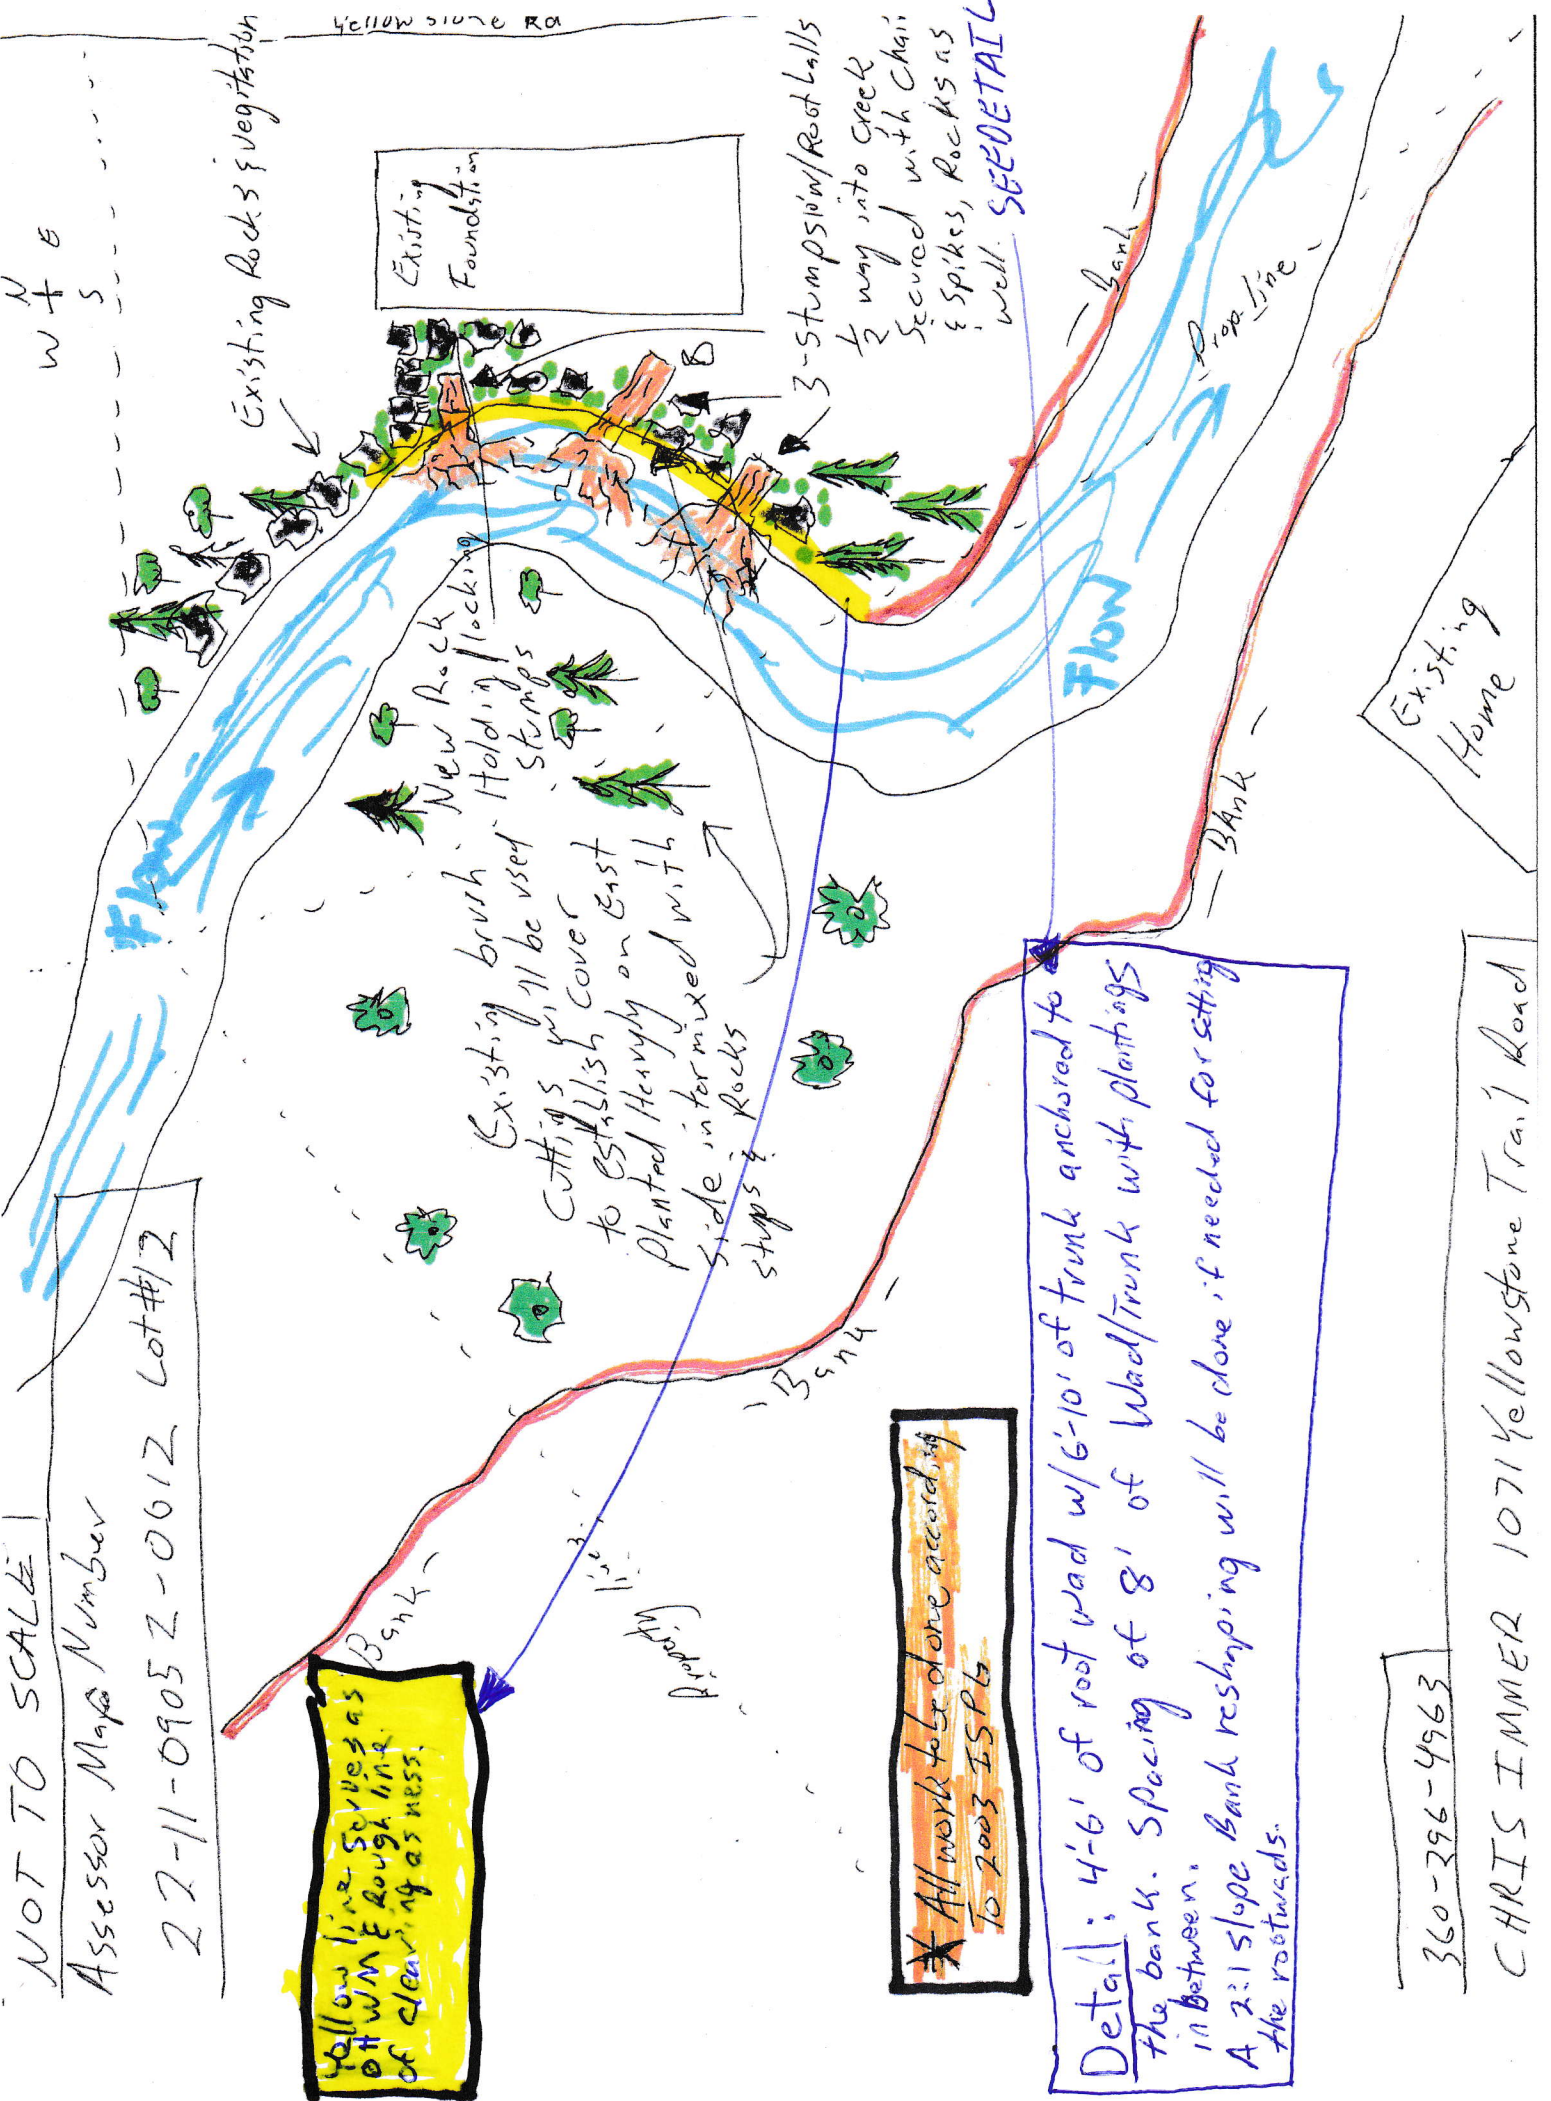

All work to be done according
to 2003 ISPB

Detail: 4'-6' of root wad w/ 6'-10' of trunk anchored to
the bank. Spacing of 8' of Wad/Trunk with plantings
in between.
A 2:1 slope Bank reshaping will be done if needed for setting
the rootwads.

360-396-4963

CHRIS IMMER 1071 Yellowstone Trail Road