


RECEIVED
 DEC 14 2020
 Kittitas Co. CDS

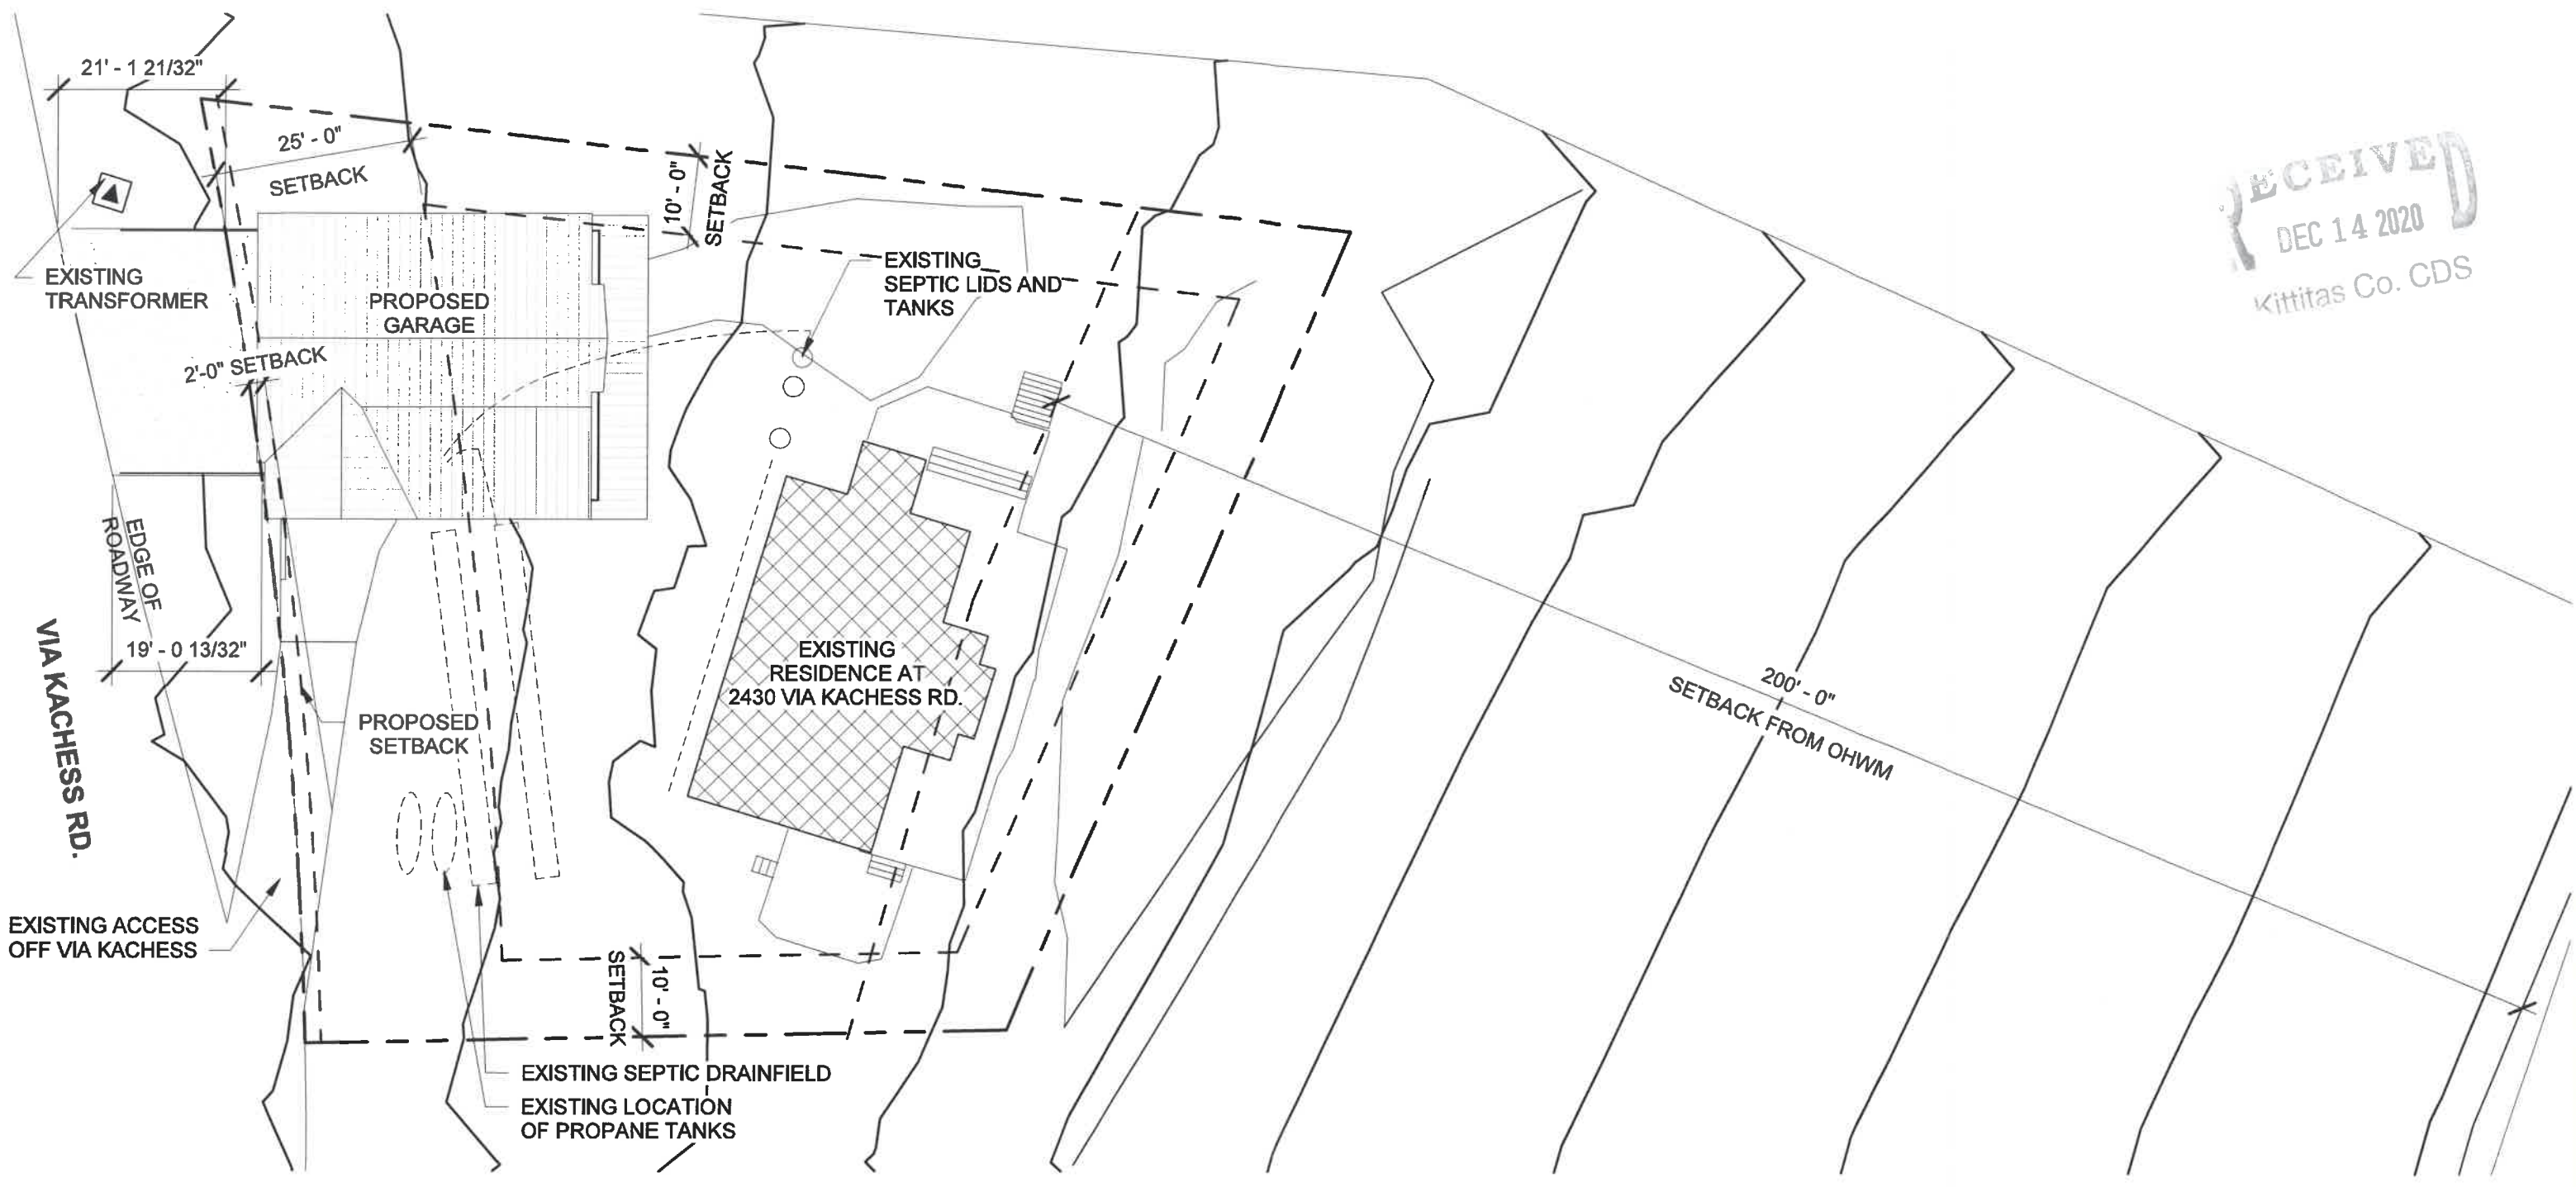

① Site
 1" = 20'-0"

PRELIMINARY: NOT FOR CONSTRUCTION



DESIGNS
 northwest
 ARCHITECTS

Simpson-Fielder Garage
 PN: 486835

2430 Via Kachess Rd.
 Easton, WA 98925

Project Number:	2019-67
Date:	12/01/2020
Designed:	DN
Drawn:	JZ