


HATCHER

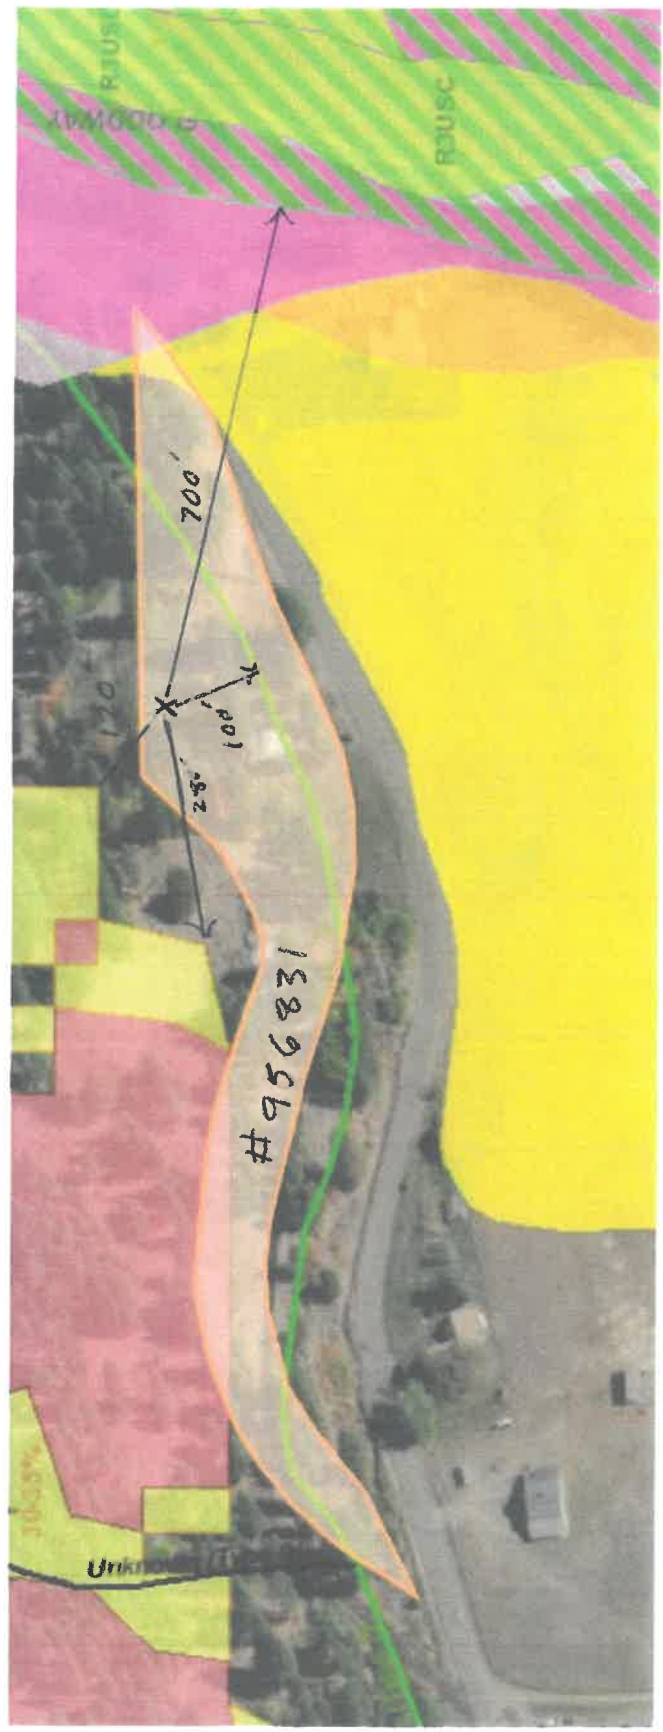

- X = PROPOSED POLE BUILDING
- DISTANCE FROM OHWM APPX 700'
- DISTANCE FROM TYPE 2 STREAM APPX 100'
- DISTANCE FROM HAZARDOUS SLOPE APPX 280' / 120'
- * NO SEPTIC ON PARCEL
- * NO WELL ON PARCEL