


PLAN
SCALE: 1/4" = 1'-0"

NANEUM CREEK
FLOW

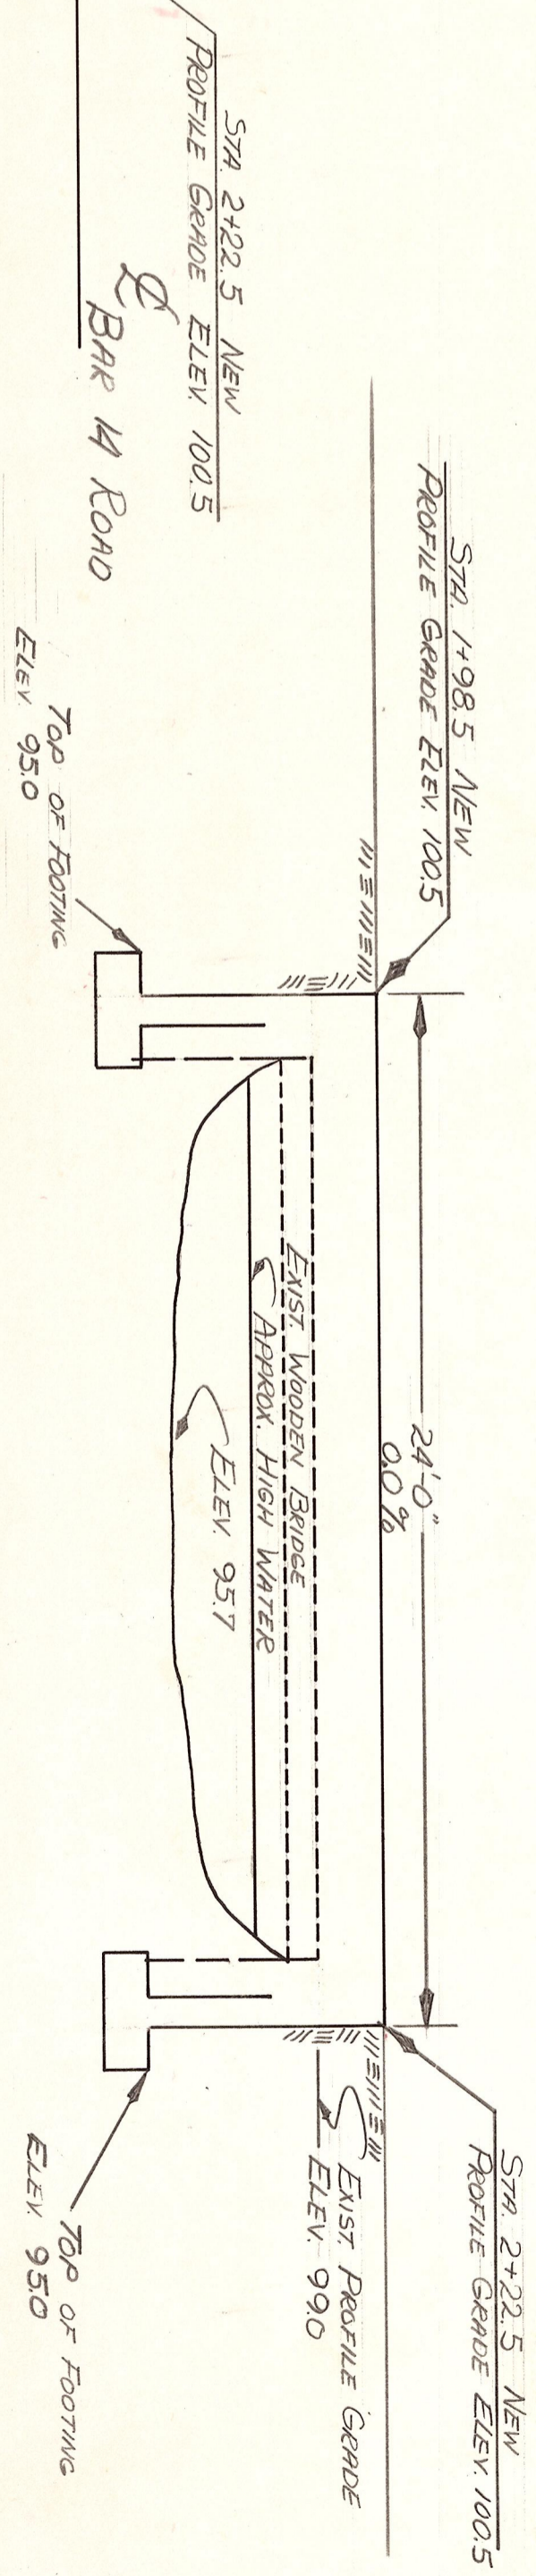


CENTER LINE SECTION
SCALE: 1/4" = 1'-0"

GUARD RAILS NOT SHOWN
4 Posts Required Each Side

length of 1/2 abutment 16'-0"

H-20 LOADING

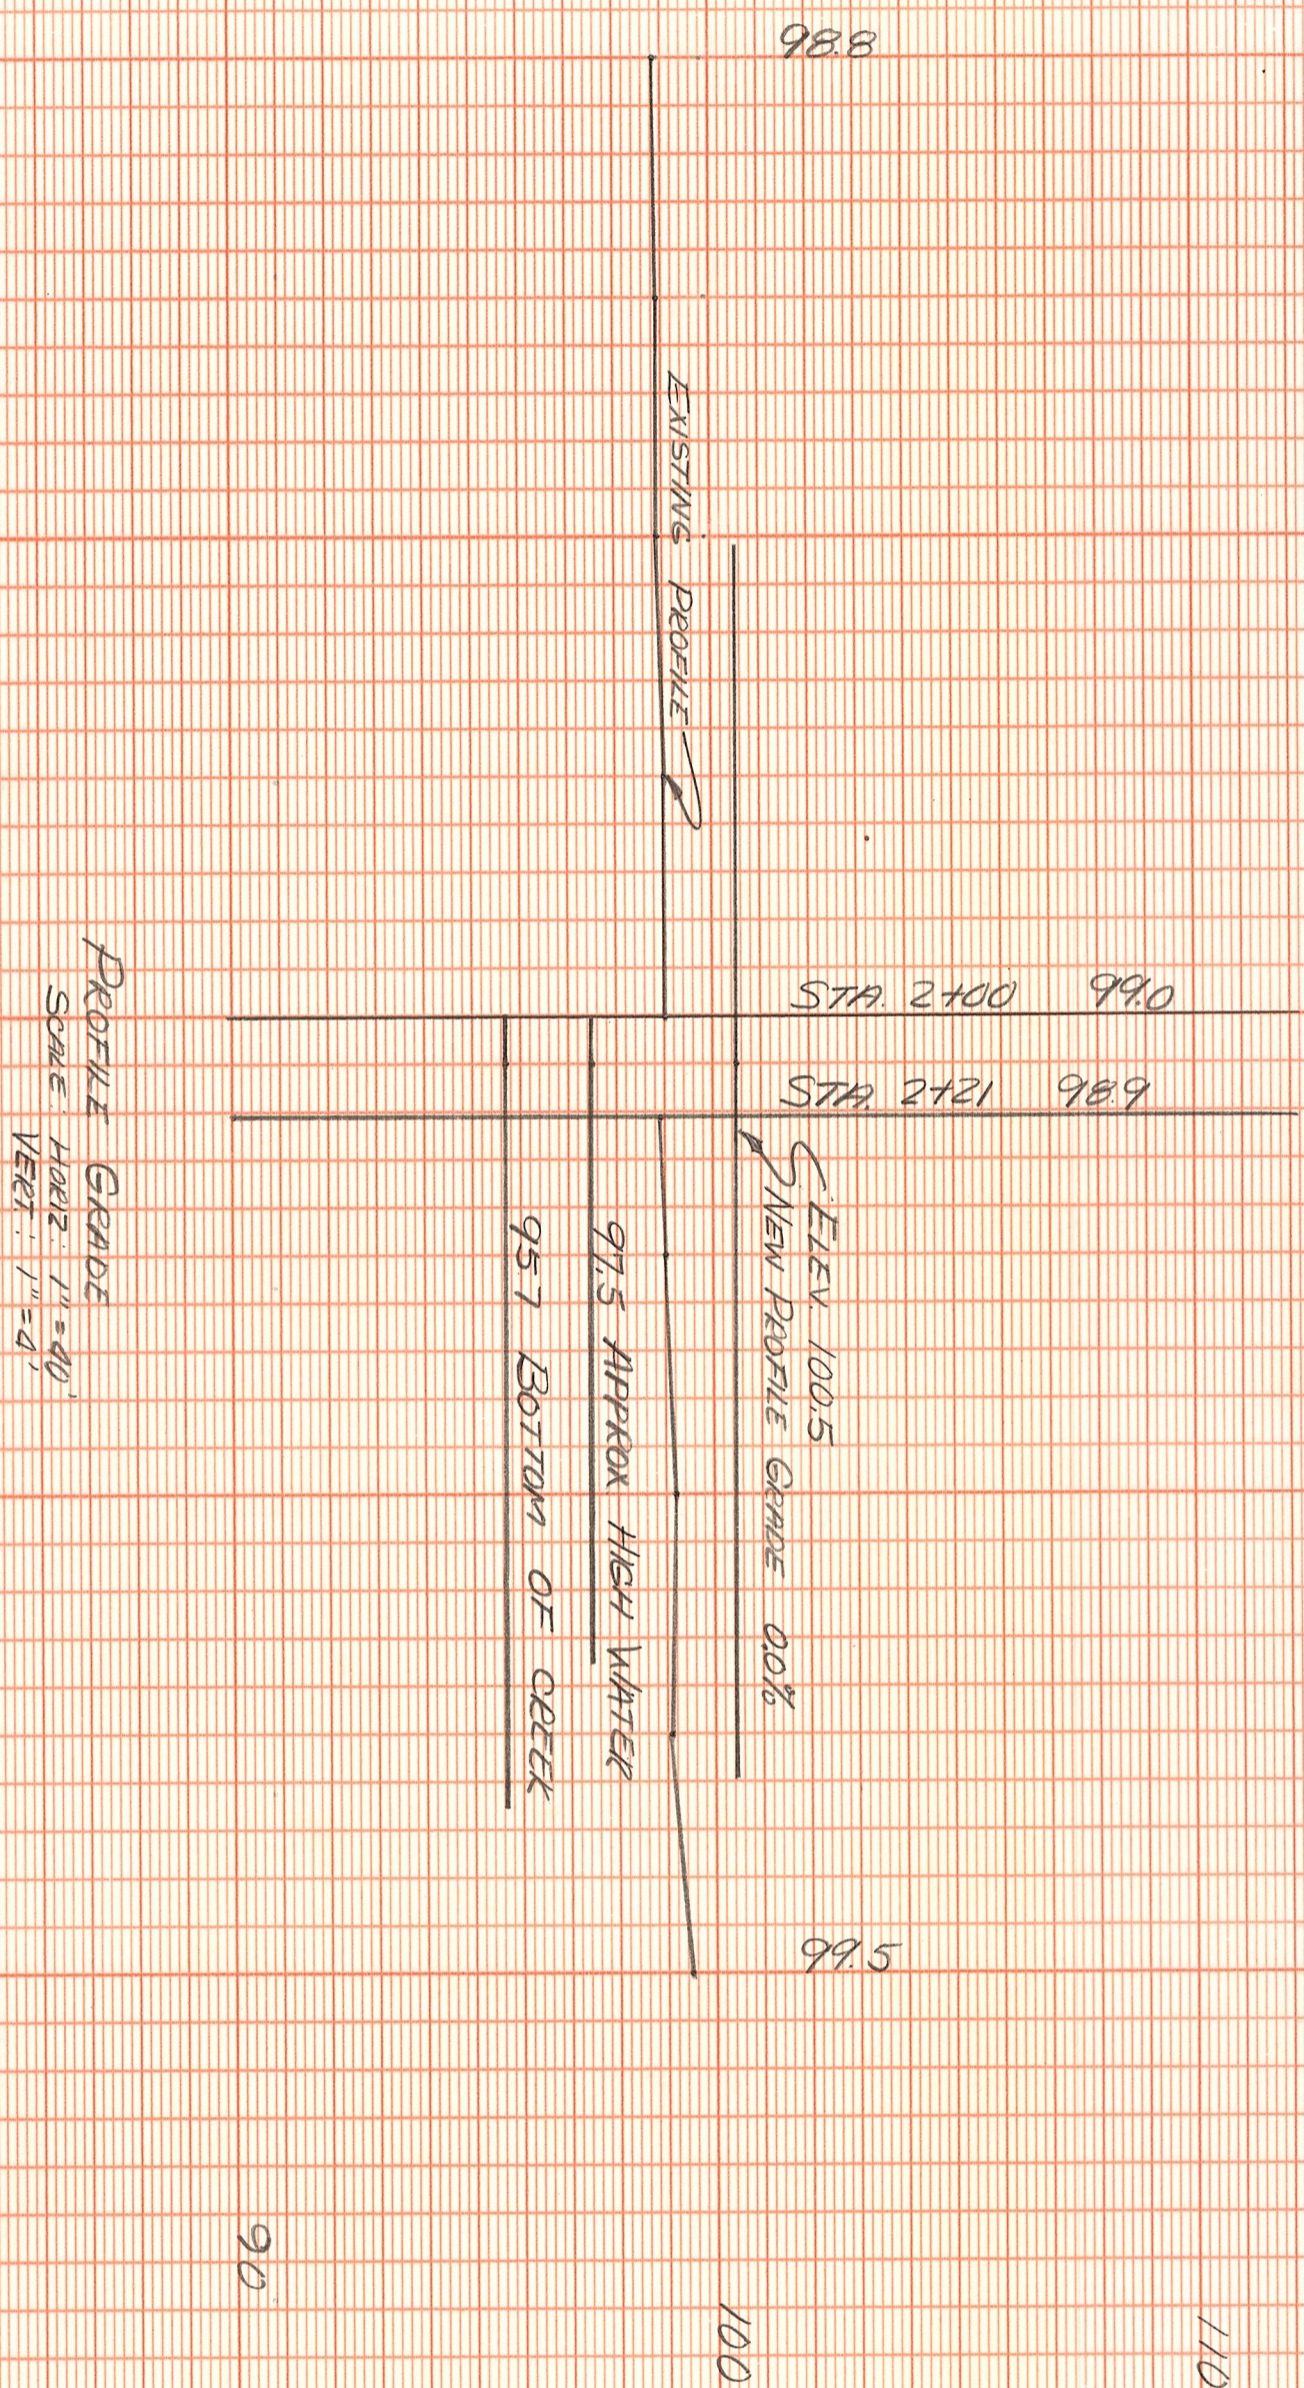

MAP AND PROFILE
COUNTY ROAD PROJECT NO. 89041
BAR 14 ROAD BRIDGE # 89041
COUNTY ENGINEER KITITAS COUNTY, WASHINGTON
EILENSBURG, WASHINGTON

SCALE: HORIZ. ONE IN. = 100 FT.
VERT. SHEET OF SHEET

Woodward & Looney
WOODWARD & LOONEY
COUNTY ROAD ENGINEERS ASSOCIATION