


NOTE:
 § OF CREEK, ROAD AND
 BRIDGE TO BE AS
 STAKED IN FIELD

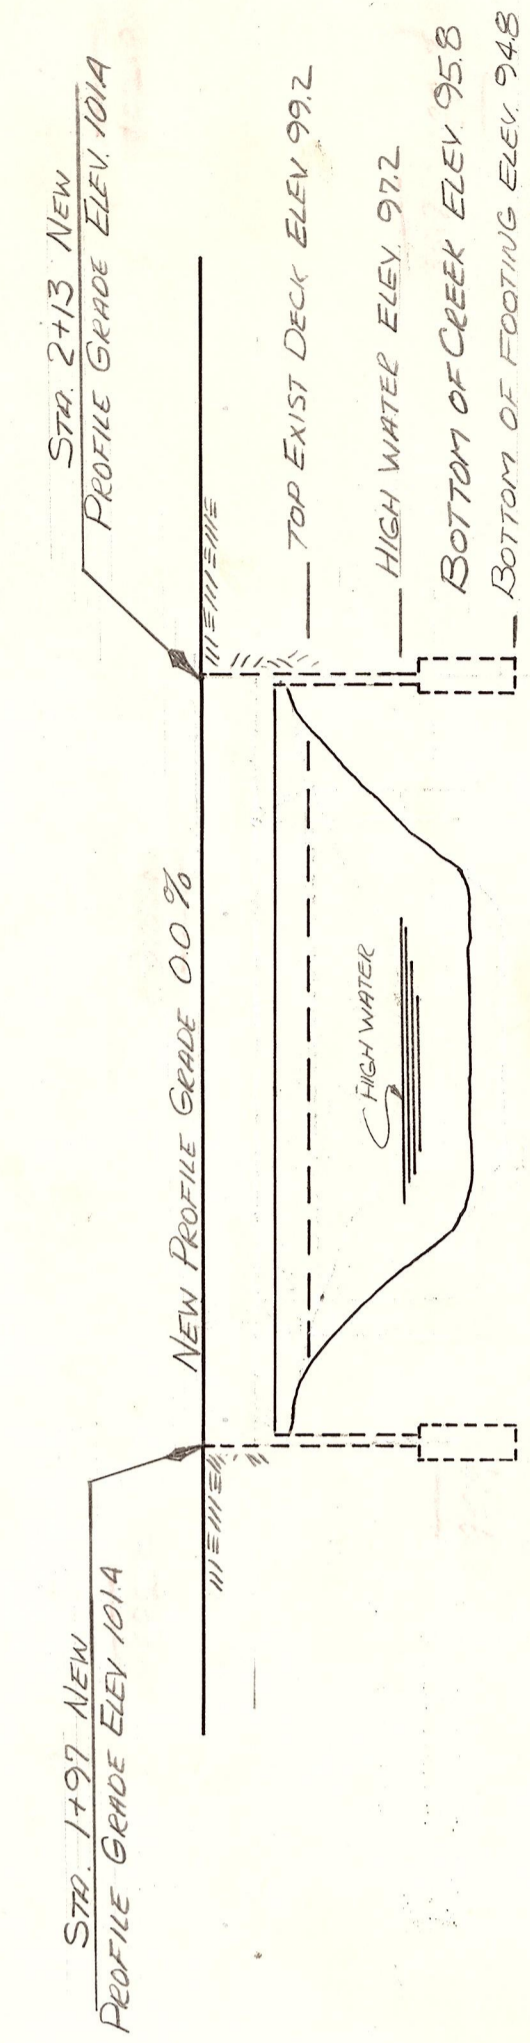

CENTER LINE SECTION
 SCALE: 1/8" = 1'-0"

GUARD RAILS NOT SHOWN
 3 POSTS REQUIRED EACH SIDE
 length of $\frac{1}{2}$ abutment 6'-7 3/4"

H-20 LOADING

PLAN
 Scale: 1/8" = 1'-0"

MAP AND PROFILE
 COUNTY ROAD PROJECT NO.
 Cooke Canyon Rd # 20064
 COUNTY ENGINEER KITTITAS COUNTY, WASH.
 ELLENSBURG, WASHINGTON
 SCALE: HORIZ. ONE IN. = 100 FT.
 SHEET OF

