
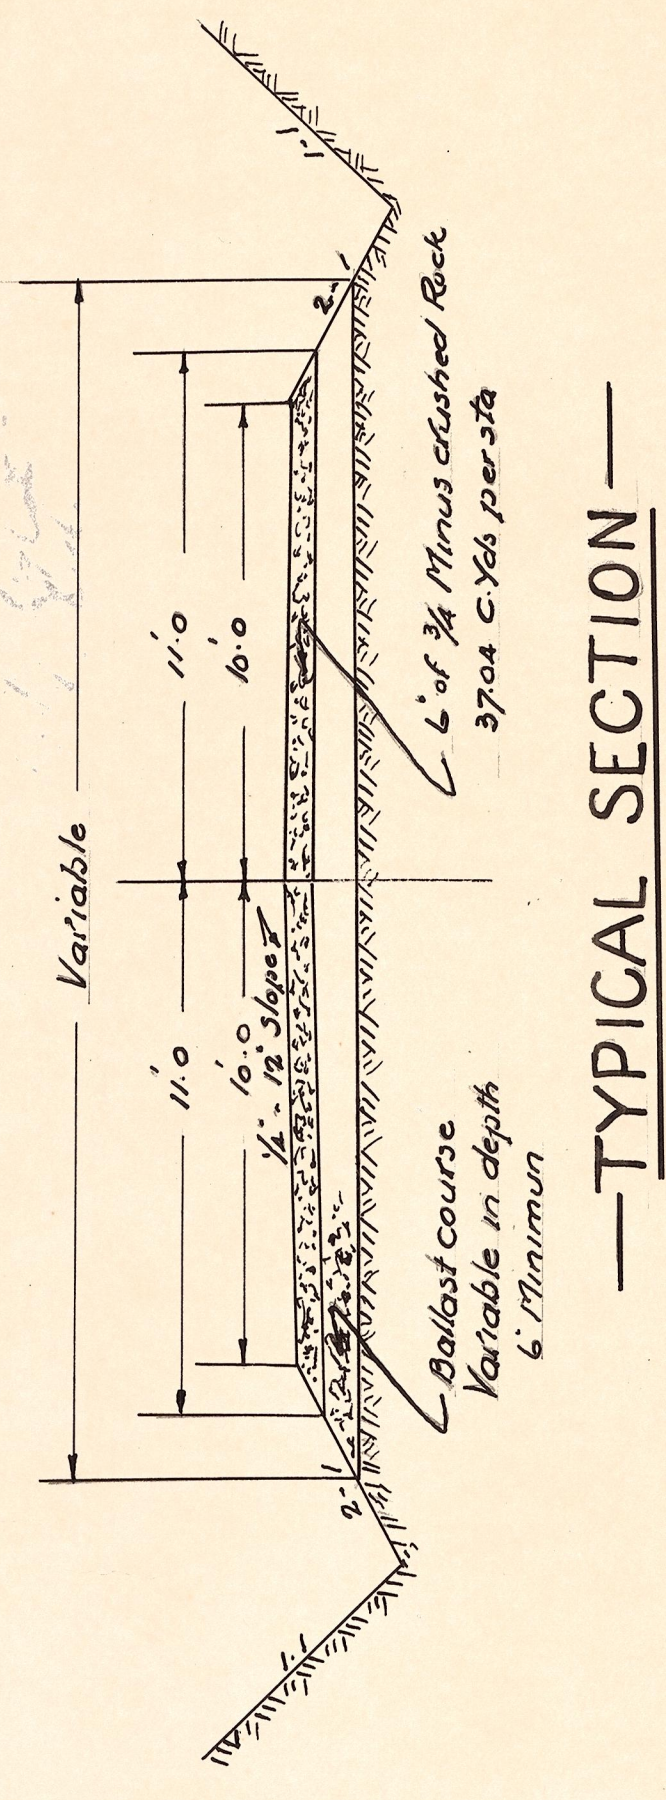




15-5-5

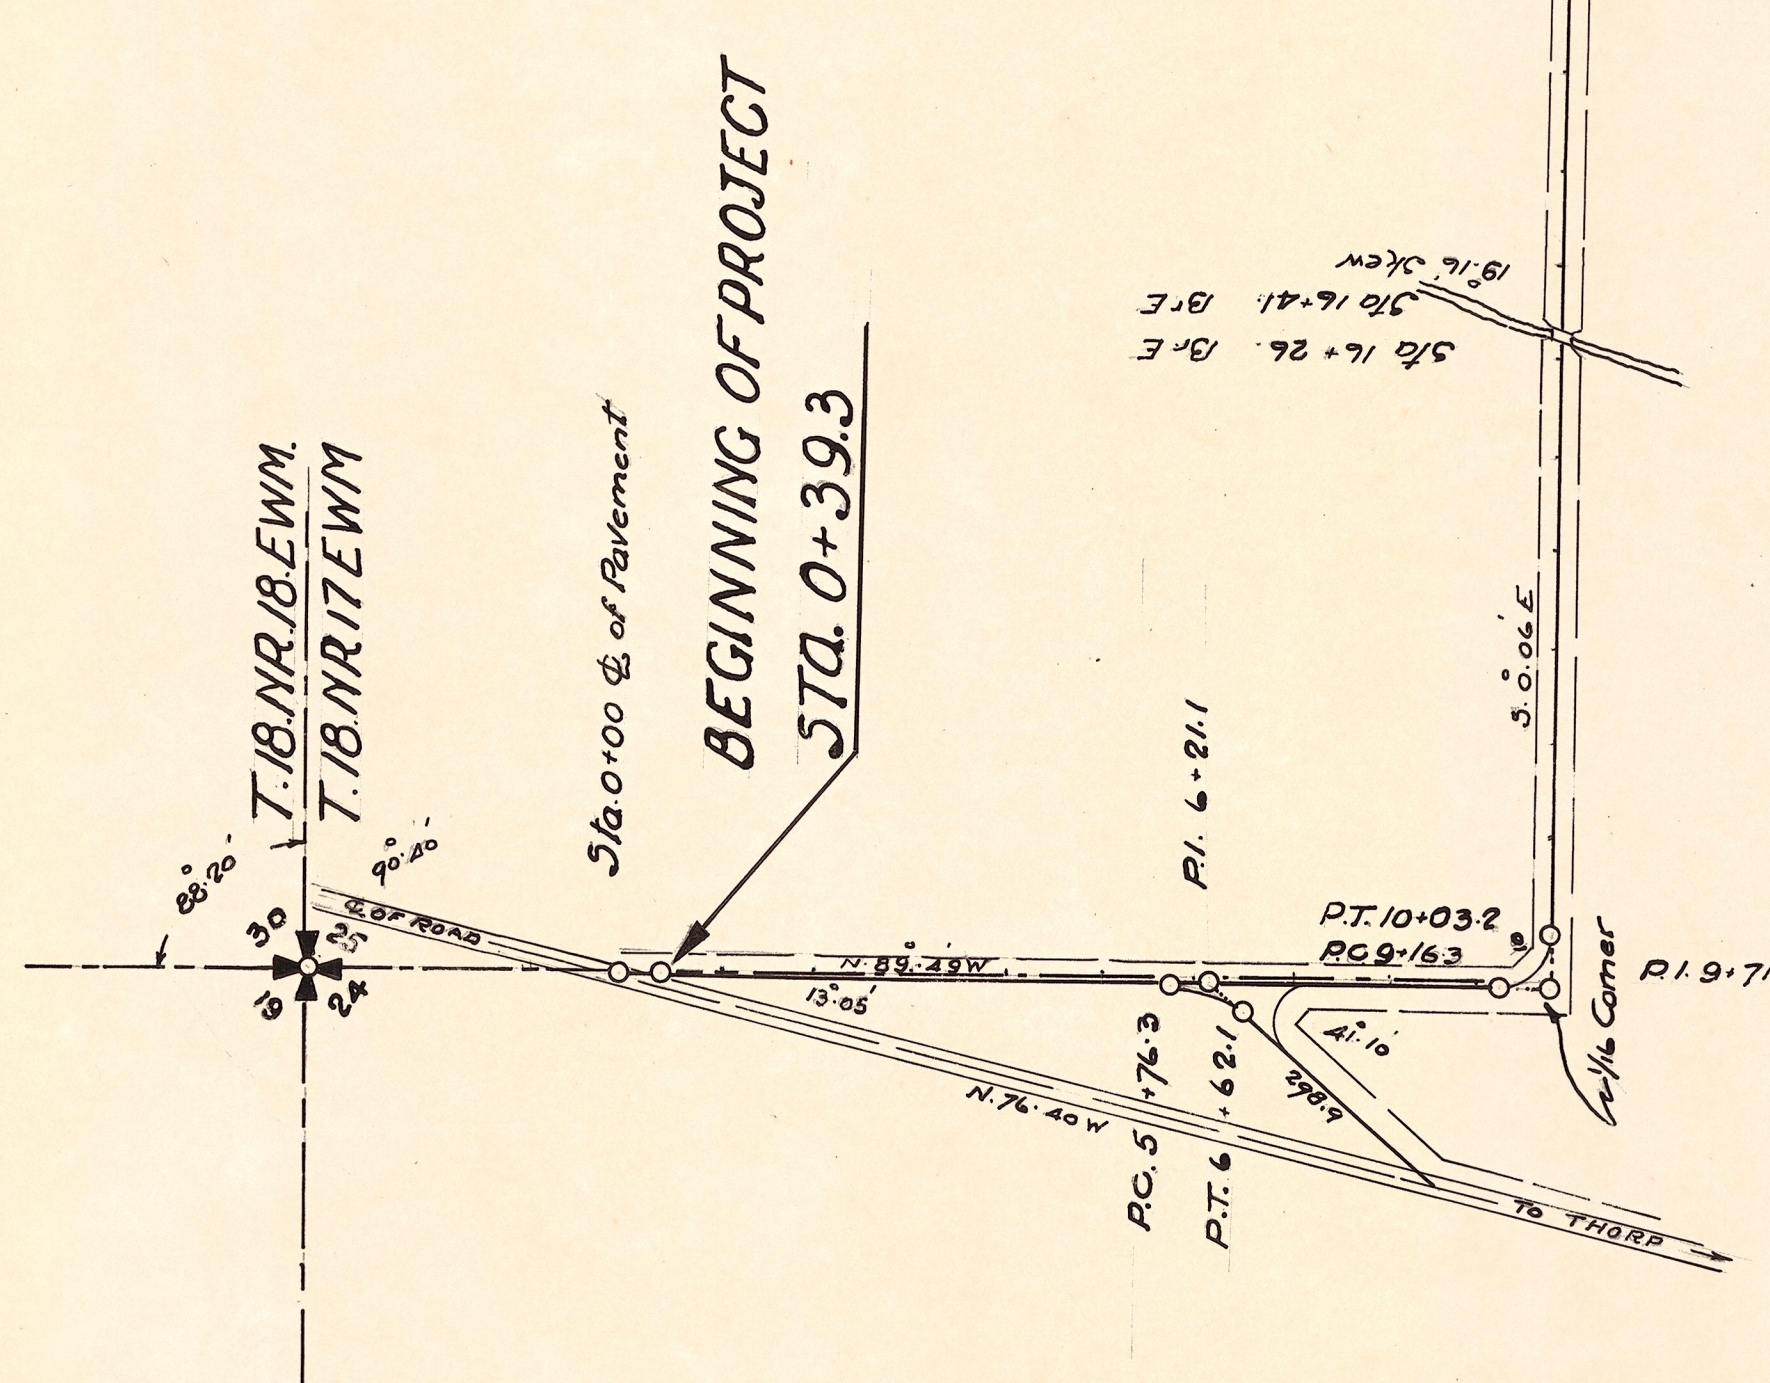

SUMMARY 4833.7F - 0.92 Miles

SECTION #2	BALLAST IN PLACE C. Yds	CRUSHED ROCK 3/4 MINUS C. Yds
TOTALS	2500	1900
	2500	1900

COUNTY ROAD PROJECT
 No. *Rd 32*
KITTITAS COUNTY
 APPROVED *R.P. [Signature]*
 COUNTY ENGINEER
 1-200R Hor
 1'-10R Vert

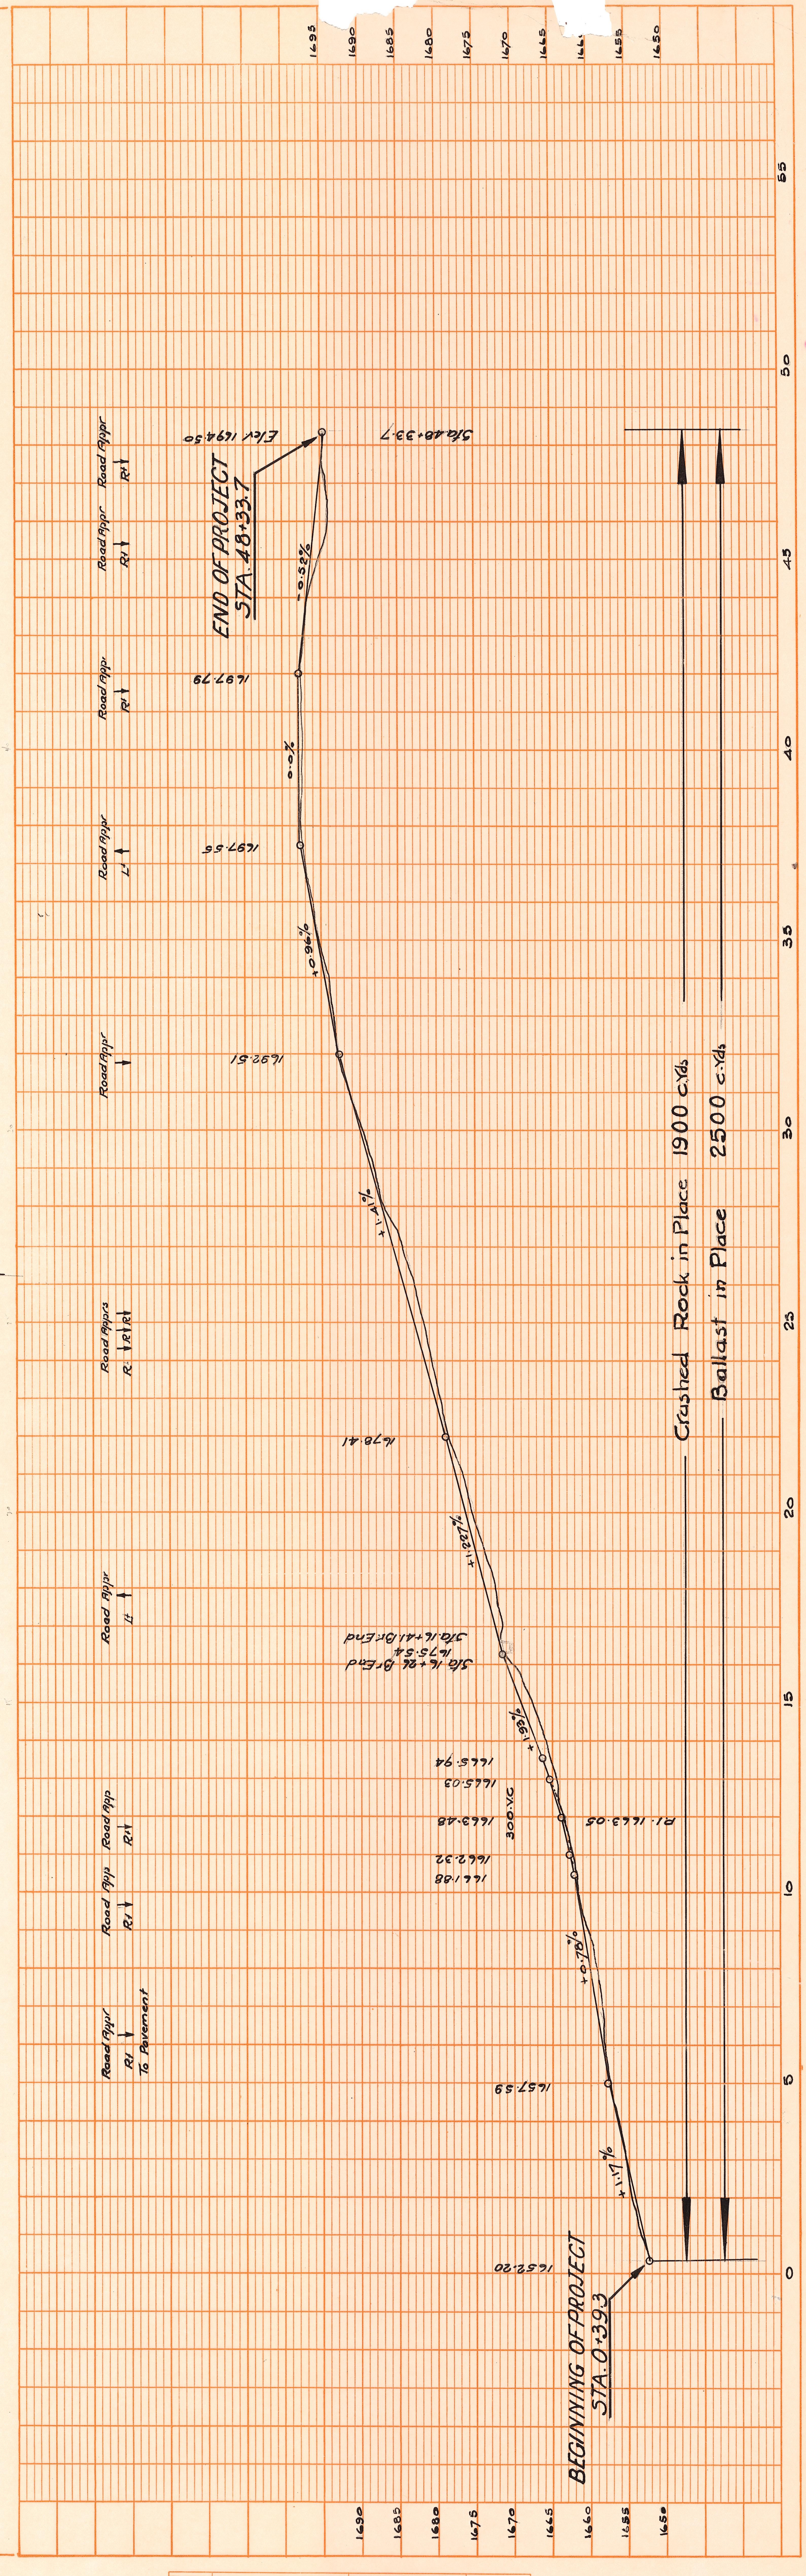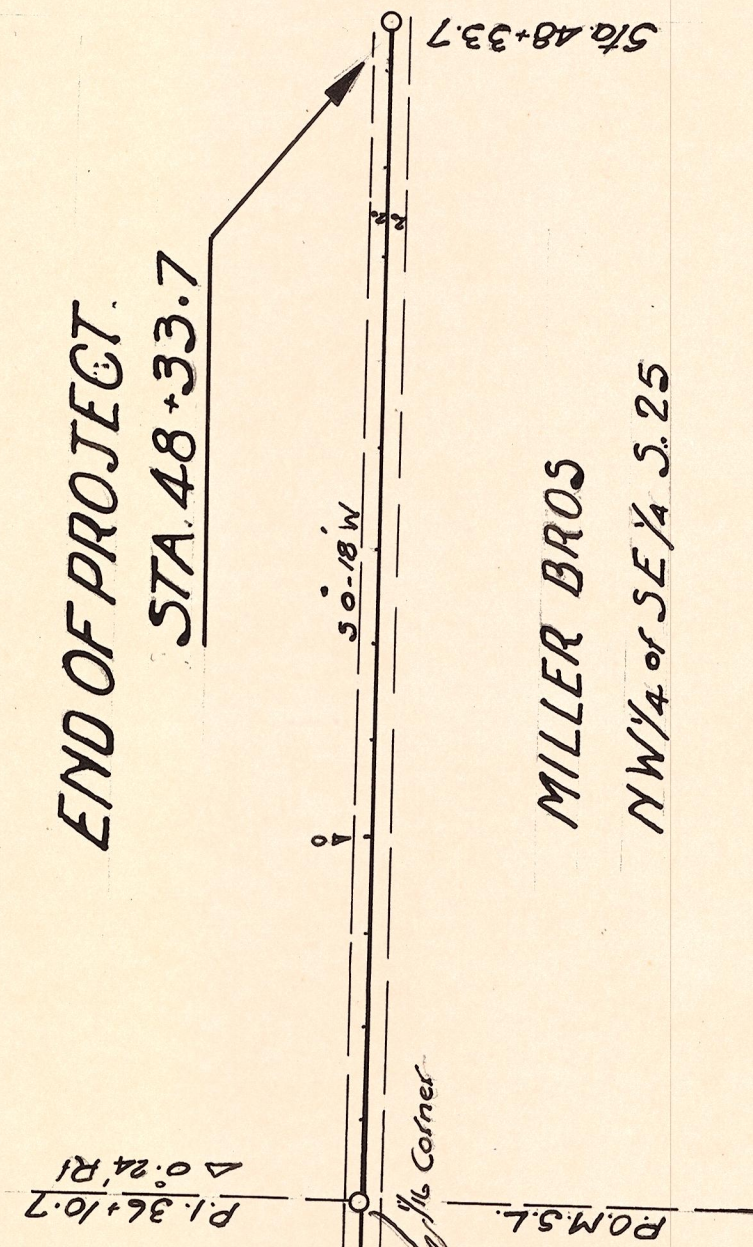

PLAN

NO. _____

DATE _____

BY _____

PLOTTED _____

STRUCTURE NOTATIONS CHECKED _____

RT. OF WAY CHECKED _____

ALIGNMENT CHECKED _____

NOTE BOOK _____

DATE _____

BY _____

PROFILE

NO. _____

DATE _____

BY _____

PLOTTED _____

STRUCTURE NOTATIONS CHECKED _____

B.M. 5 NOTED _____

GRID CHECKED _____

NOTE BOOK _____

DATE _____

BY _____