


PLAN
SCALE 1/4" = 1'-0"

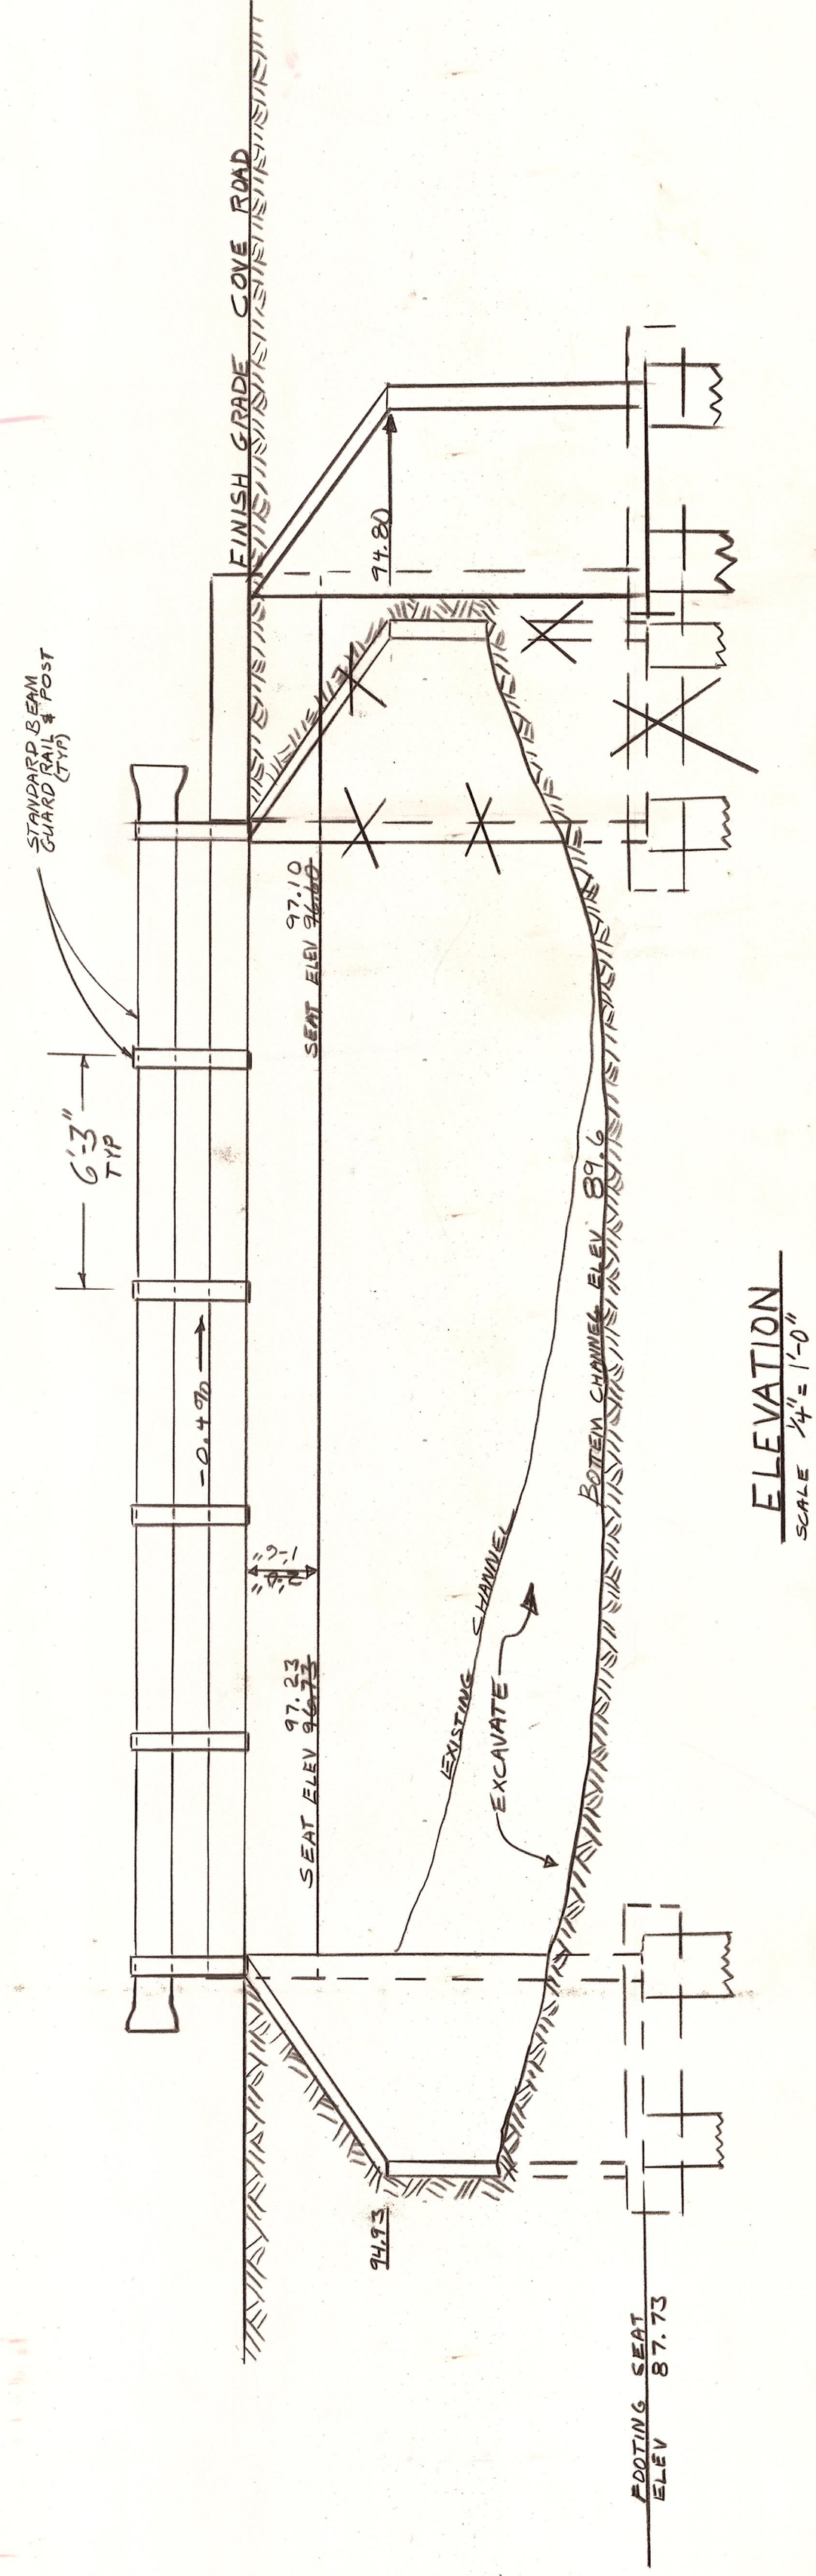

ELEVATION
SCALE 1/4" = 1'-0"

| DATE | REVISION | BY |
|---------|------------------------|-----|
| 2-14-78 | DECK LENGTH | DTL |
| 1-17-78 | DECK DEPTH, SEAT ELEV. | DTL |

OFFICE OF COUNTY ROAD ENGINEER
KITTITAS COUNTY
 ELLENSBURG, WASHINGTON
 COVE ROAD BRIDGE # 78071
 MANASTASH CREEK

SCALE: 1/4" AS SHOWN / CRP 3-77-JJ
 DRAWN BY DTL DATE 12-8-76 SHEET 1 OF 1
 APPROVED: 12/19/77 DATE *Richard B. Blakeman*
 COUNTY ROAD ENGINEER