





T.17N. R.19E.W.M.

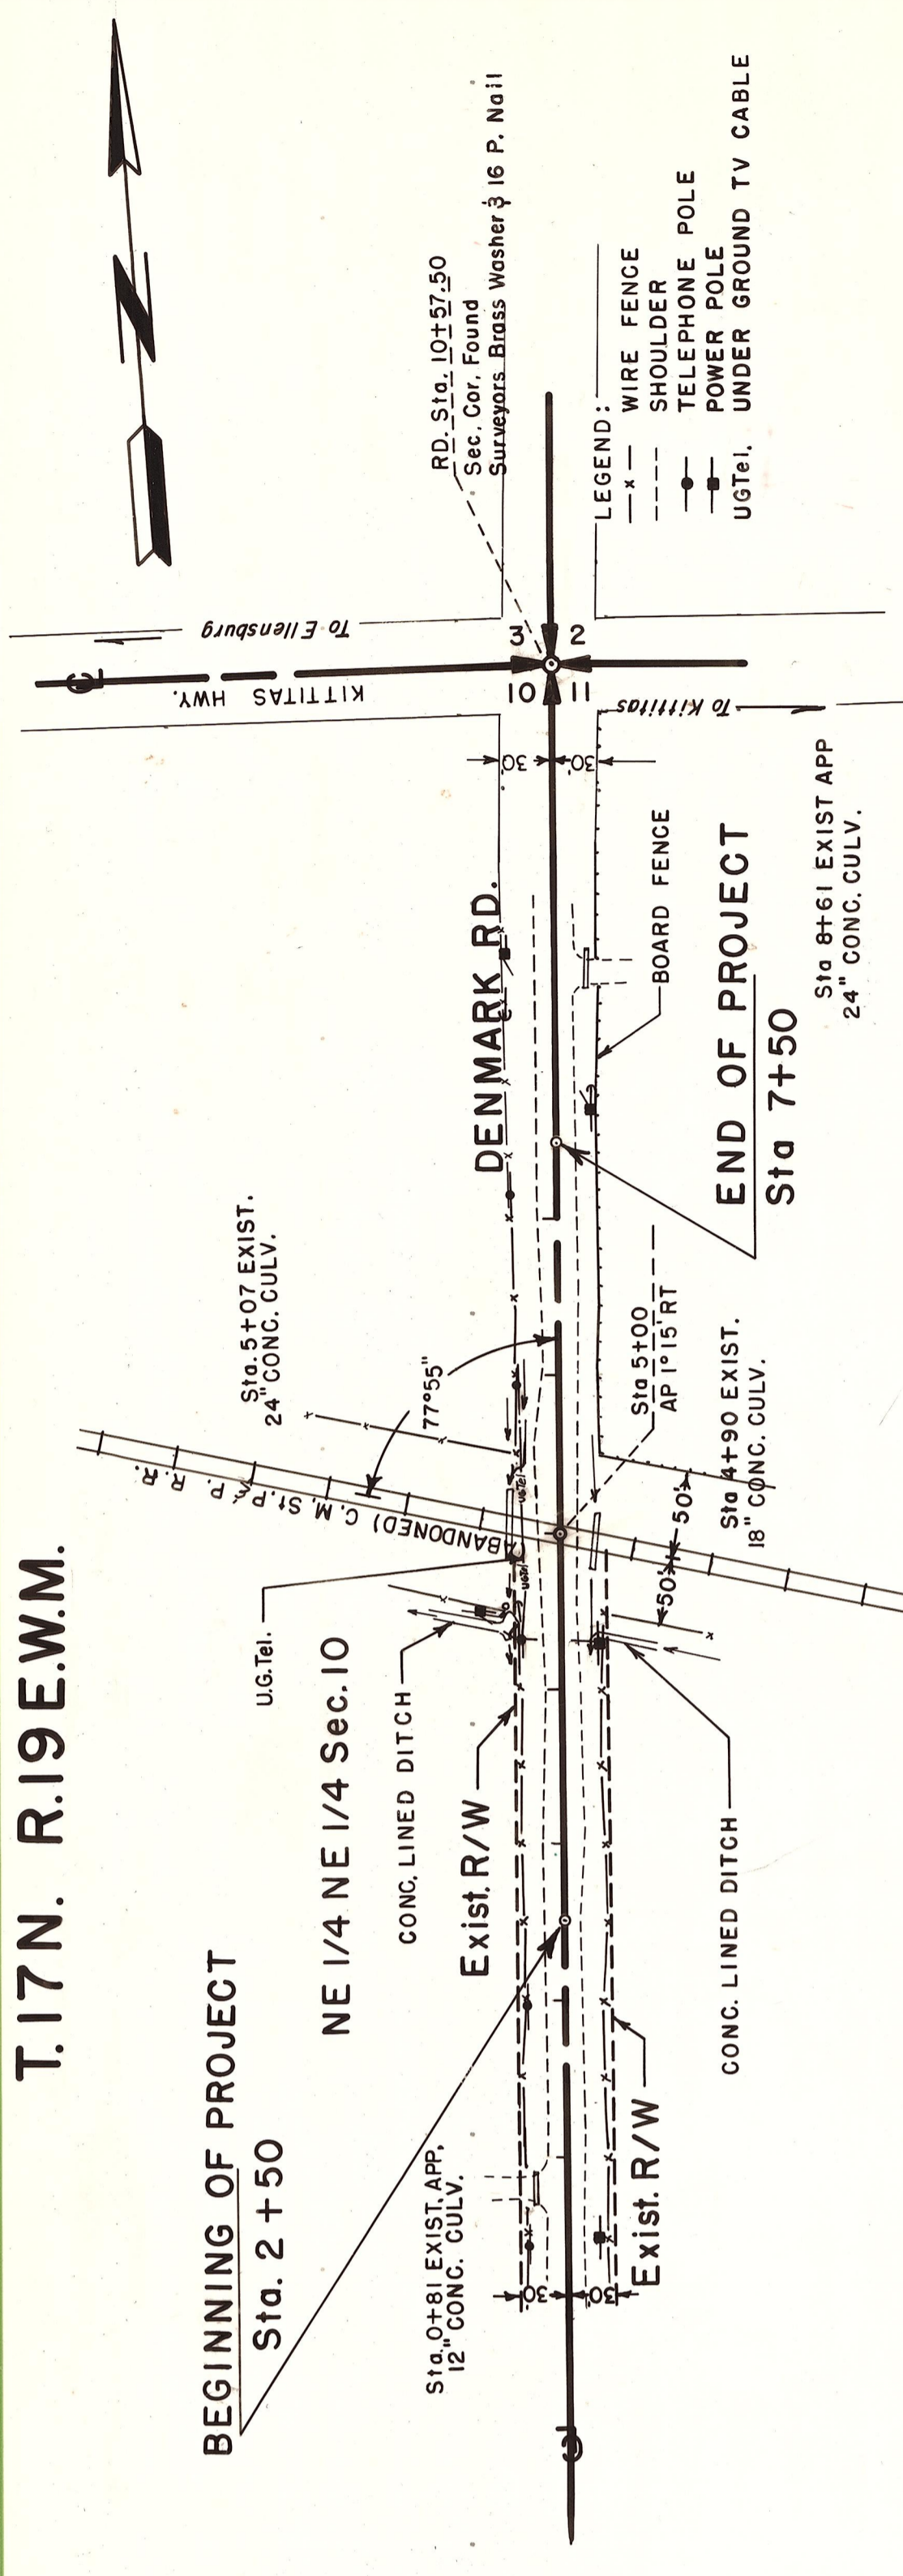

DATE	REVISION	BY

KITTITAS COUNTY DEPARTMENT OF PUBLIC WORKS  
**KITTITAS COUNTY**  
**ELENSBURG, WASHINGTON**  
**DENMARK RD. RR-X CRP 44-82**  
 LENGTH 0.14 MILES

SCALE: H 100'  
 V 10'  
 DRAWN BY DML DATE 3-26-82  
 APPROVED: *Donald J. Burdick* DIRECTOR OF PUBLIC WORKS  
 SHEET 1 OF 1

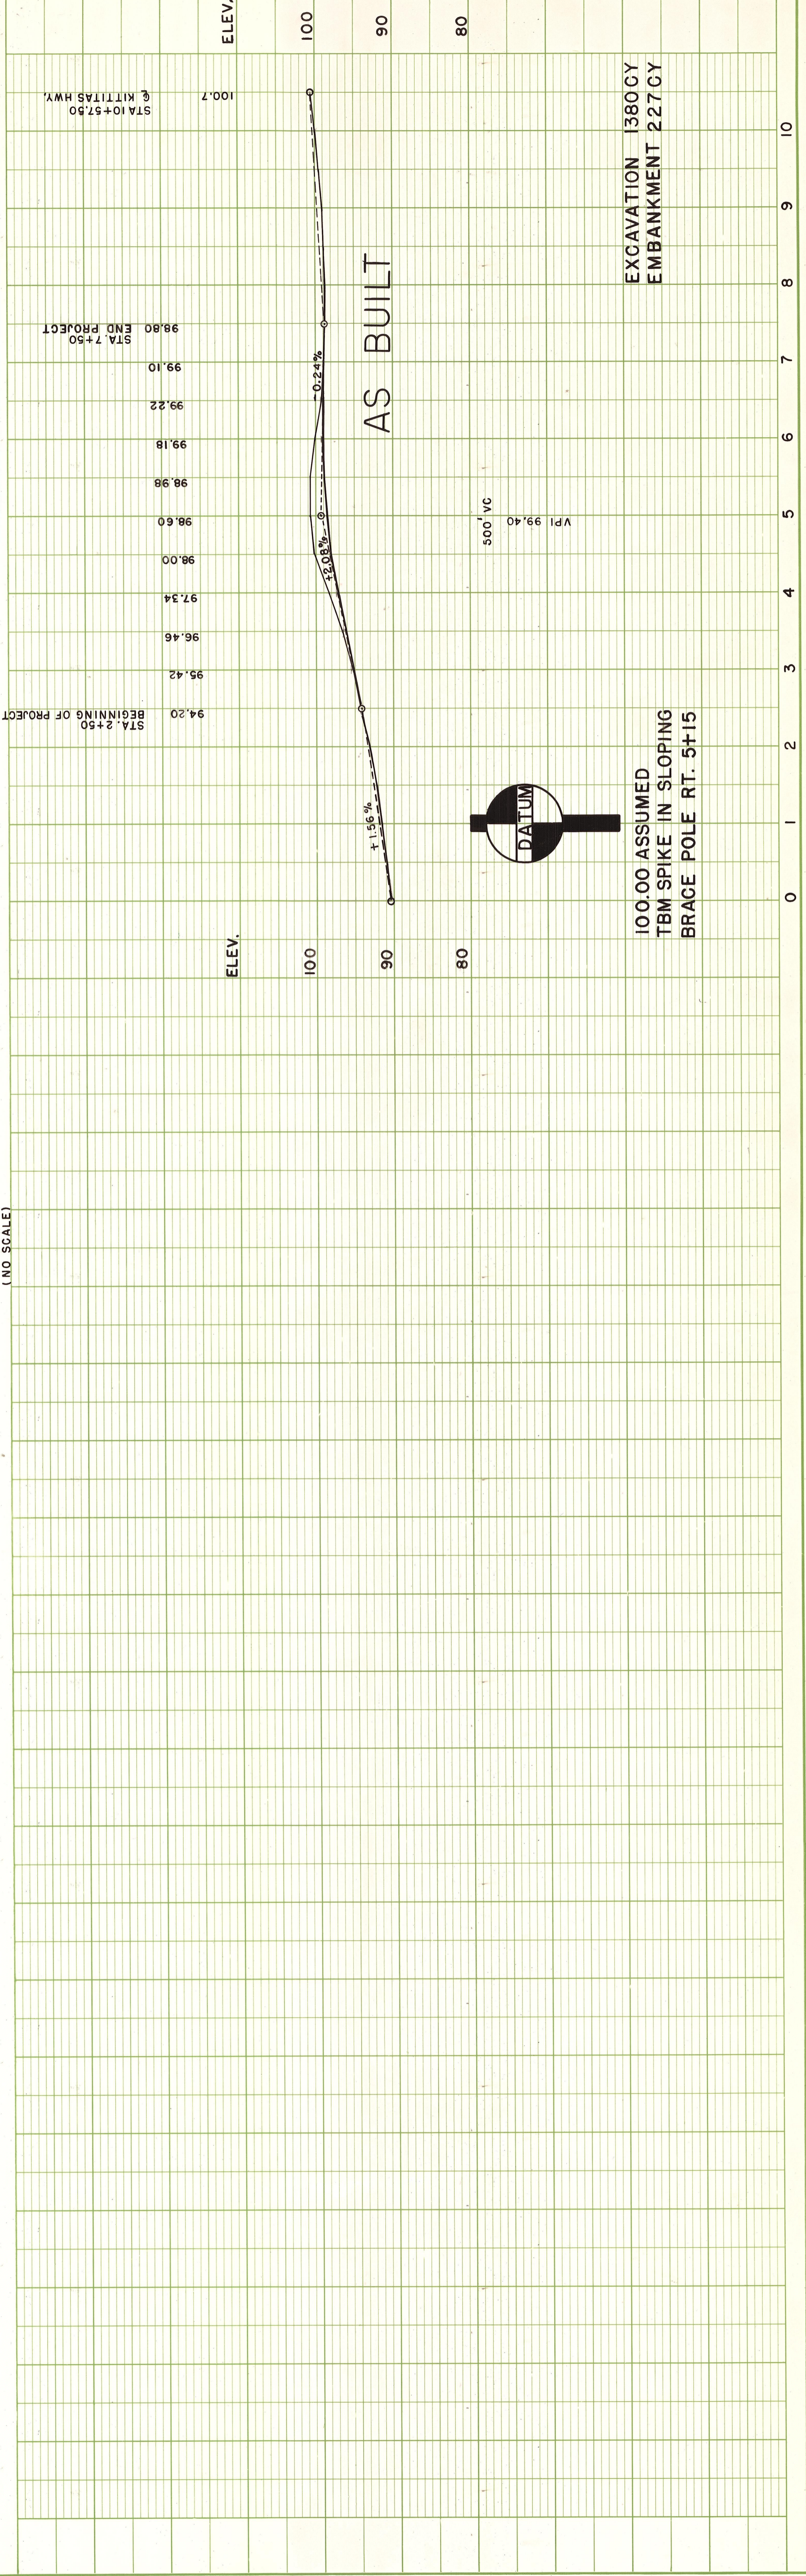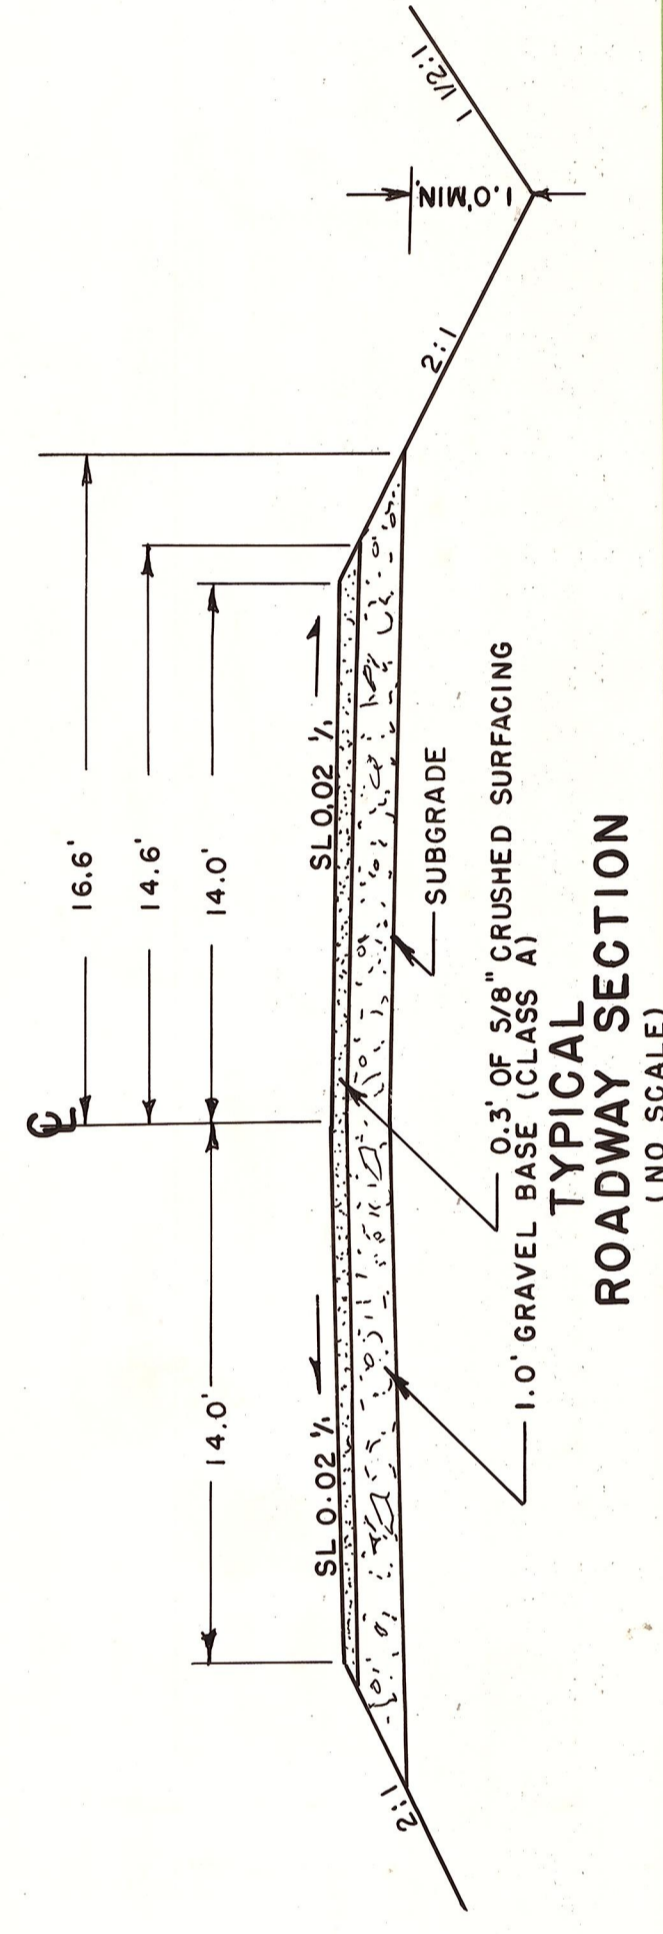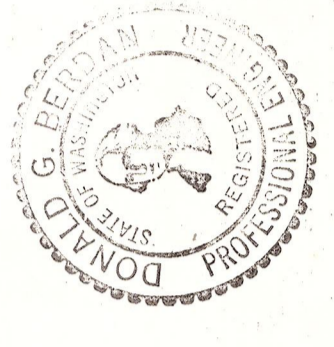

EXCAVATION 1380 CY  
 EMBANKMENT 227 CY

PLAN

DATE	BY

NO. 1000  
 NOTE BOOK  
 R. M. NOTER  
 GRADER CHECKED  
 R. J. OR WAY CHECKED

PROFILE

DATE	BY

NO. 1000  
 NOTE BOOK  
 R. M. NOTER  
 GRADER CHECKED  
 STRUCTURE NOTATIONS CHECKED