



PLAN  
 SURVEYED BY A.L.H. DATE 12-28-54  
 PLOTTED BY A.M. DATE 1-2-55  
 NOTE BOOK GRADES CHECKED  
 No. 10721 STRUCTURE NOTATIONS CHECKED

PROFILE  
 SURVEYED BY A.L.H. DATE 12-28-54  
 PLOTTED BY A.M. DATE 1-2-55  
 NOTE BOOK GRADES CHECKED  
 No. 10721 STRUCTURE NOTATIONS CHECKED

SCALE  
 1" = 50'

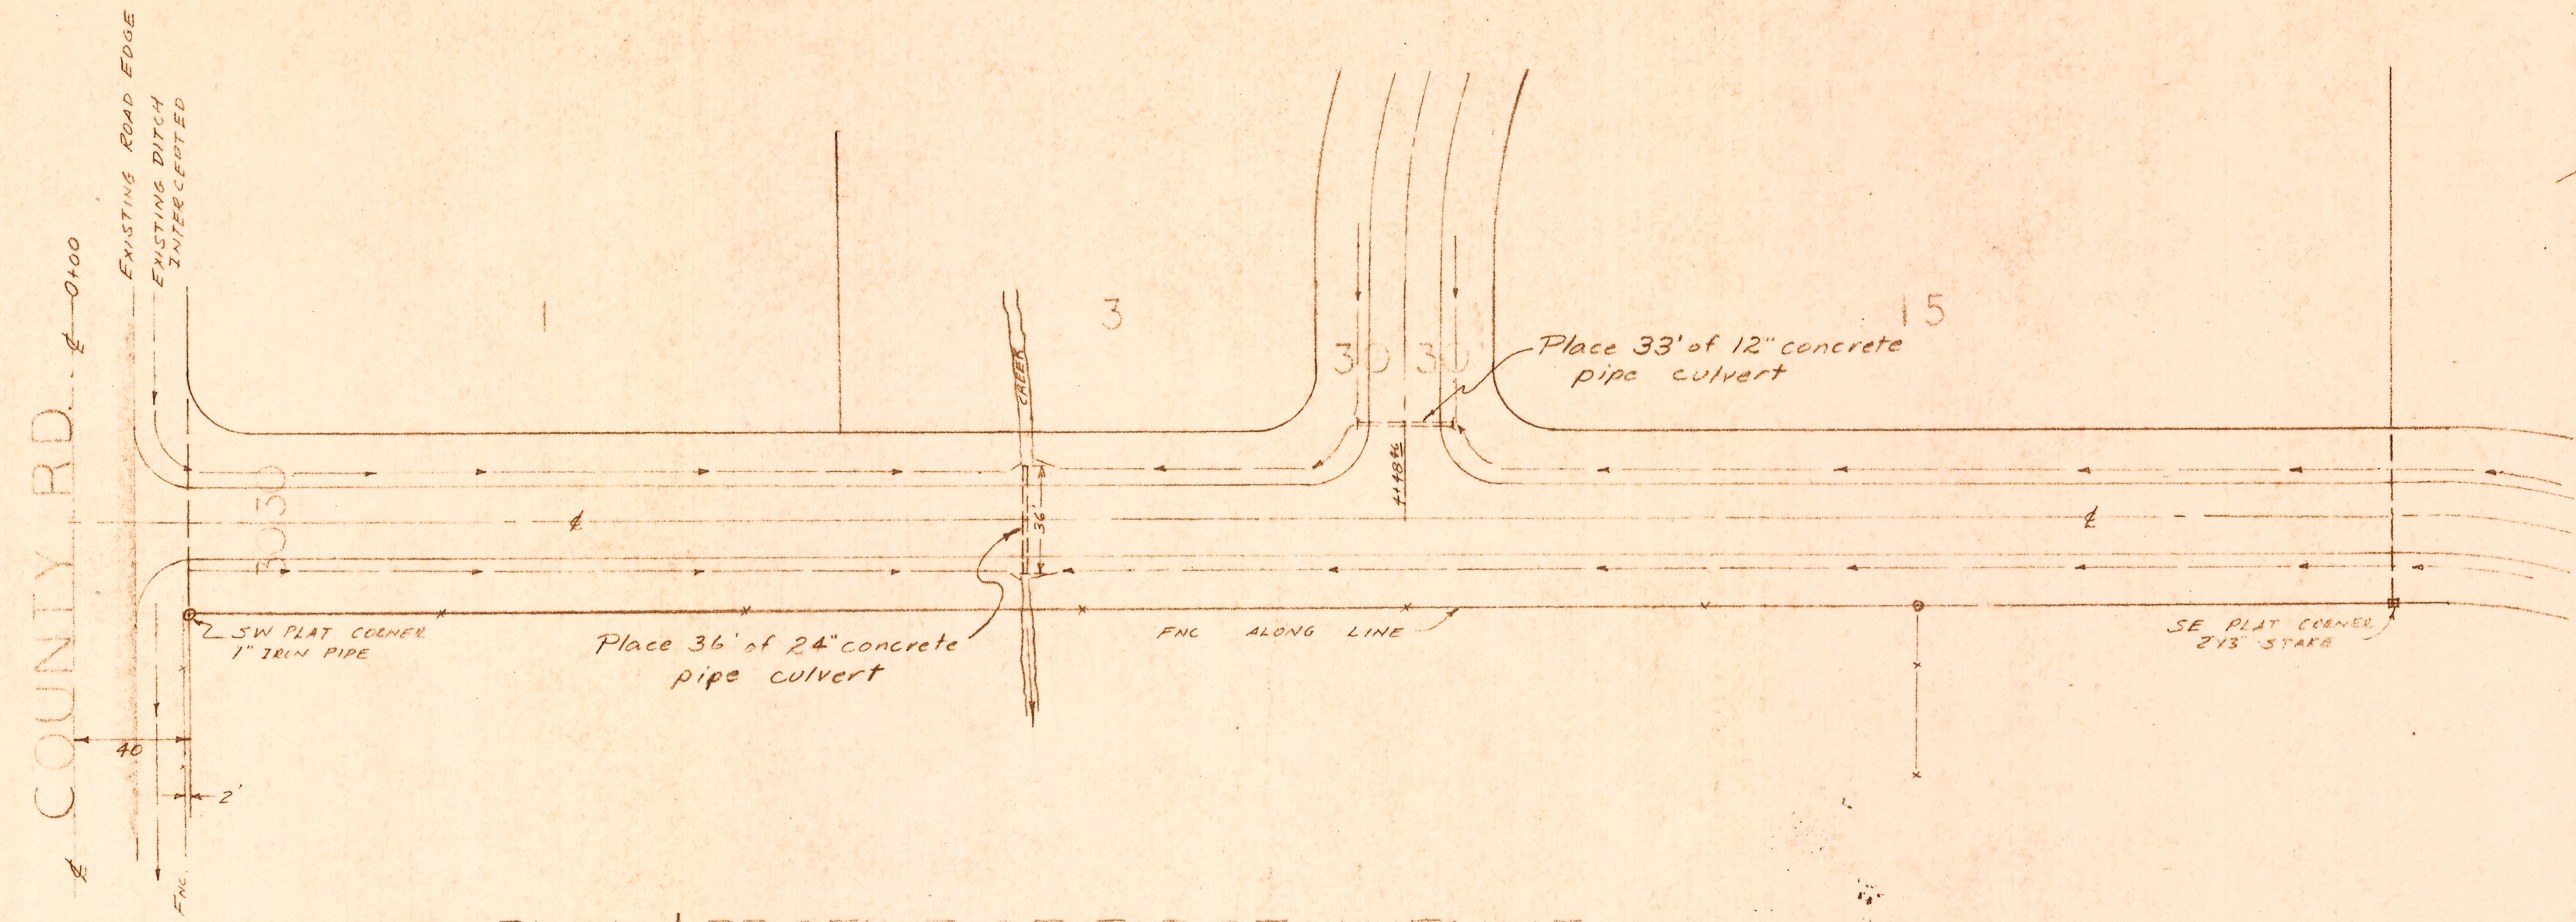


PLAN & PROFILE OF FIRST AVENUE

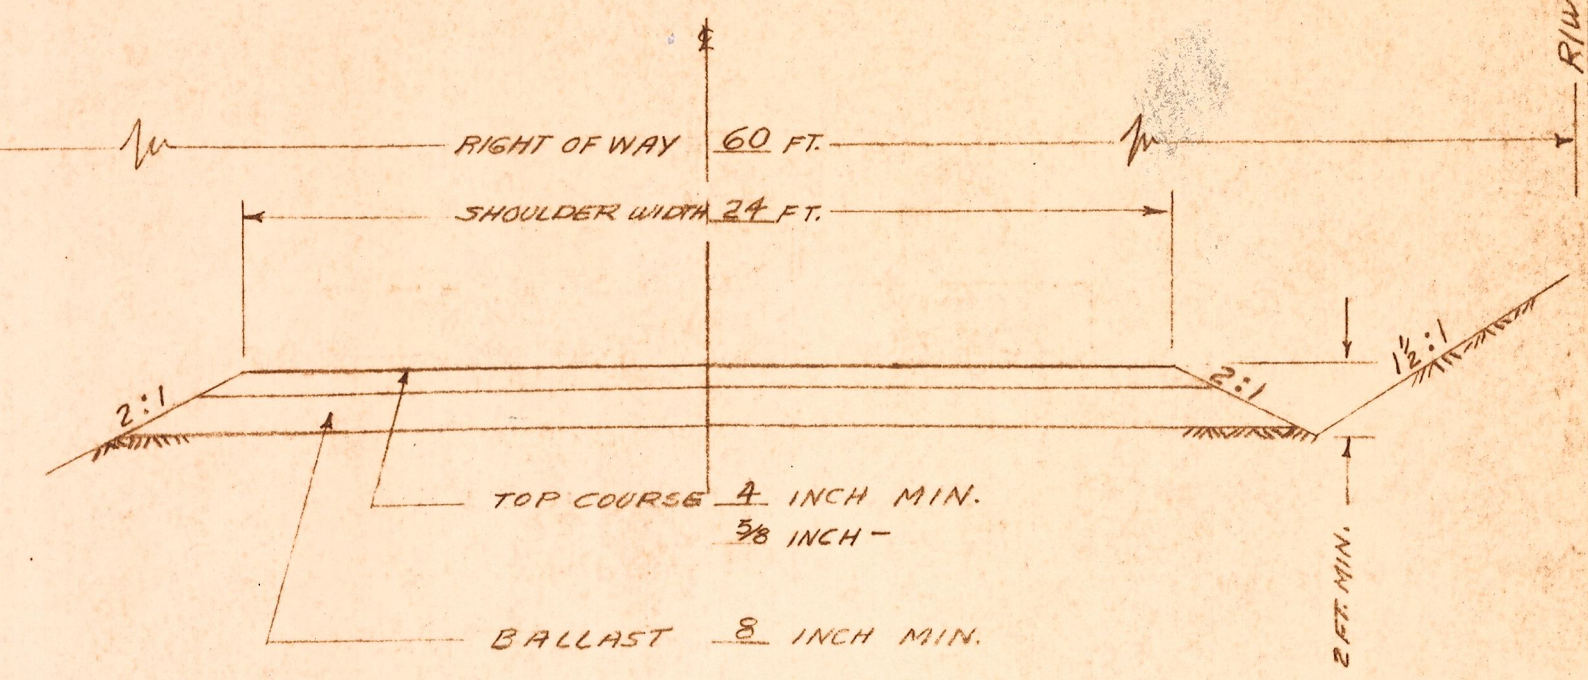

TYPICAL ROADWAY SECTION  
 NOT TO SCALE

PROPOSED PLAT OF  
 GRASSLANDS DIVISION NO. 1

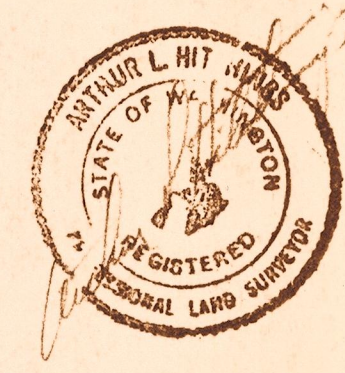

ARTHUR HITCHINGS AND ASSOCIATES  
 ENGINEERS  
 223 CENTRAL BLDG.  
 JOB NO. 1698  
 SURVEYORS  
 SEATTLE, WASH.  
 SHEET 1 OF 3

VERT. SCALE 1" = 5'  
 HORZ. SCALE 1" = 50'

