


PLAN
SCALE 1/4" = 1'-0"

ABUTMENT WALL LAYOUT

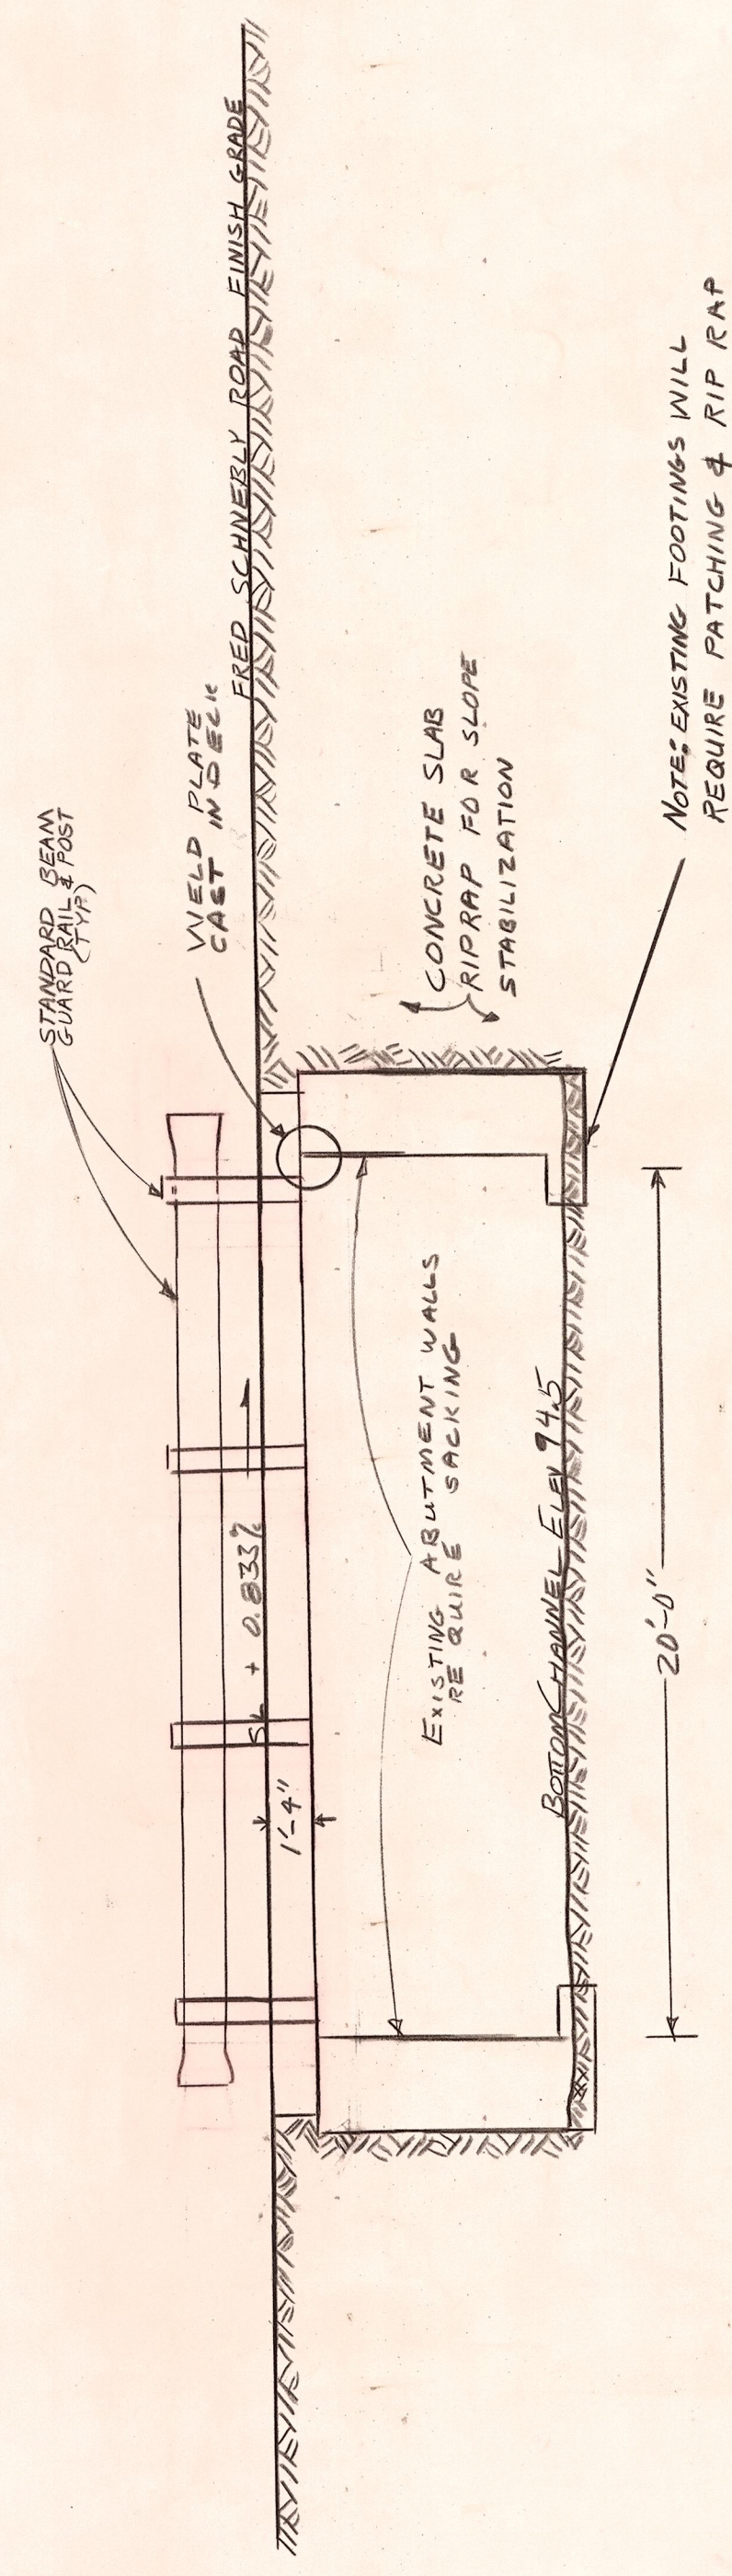

SECTION A-A
SCALE 1/4" = 1'-0"

OFFICE OF COUNTY ROAD ENGINEER
KITTITAS COUNTY
 ELLENSBURG, WASHINGTON
 FRED SCHNEBLY ROAD HS-20
 BRIDGE #89221 OVER SCHNEBLY CREEK

SCALE: 1/4" AS SHOWN CRP 3-77 GG
 DRAWN BY: DTL DATE: 7-14-77
 REVISION: DTL
 APPROVED: 8-26-77 DATE: 8-26-77

SHERRY L. BROWN
 COUNTY ROAD ENGINEER